

Project Management Initials: Designer: Designer Checked: Checker: Approved: Approved NSID 22' x 34'



PROJECT
Public Works East
Yards
Sand/Salt Facility
CLIENT


City of Winnipeg
Planning Property
and Development
Department
Municipal
Accommodations
Division

4th Floor - 185 King Street
Winnipeg, MB R3B 1J1


CONSULTANT

AECOM
99 Commerce Drive
Winnipeg, Manitoba, Canada R3P 0Y7
204.477.5183 tel 204.284.2040 fax
www.aecom.com

REGISTRATION

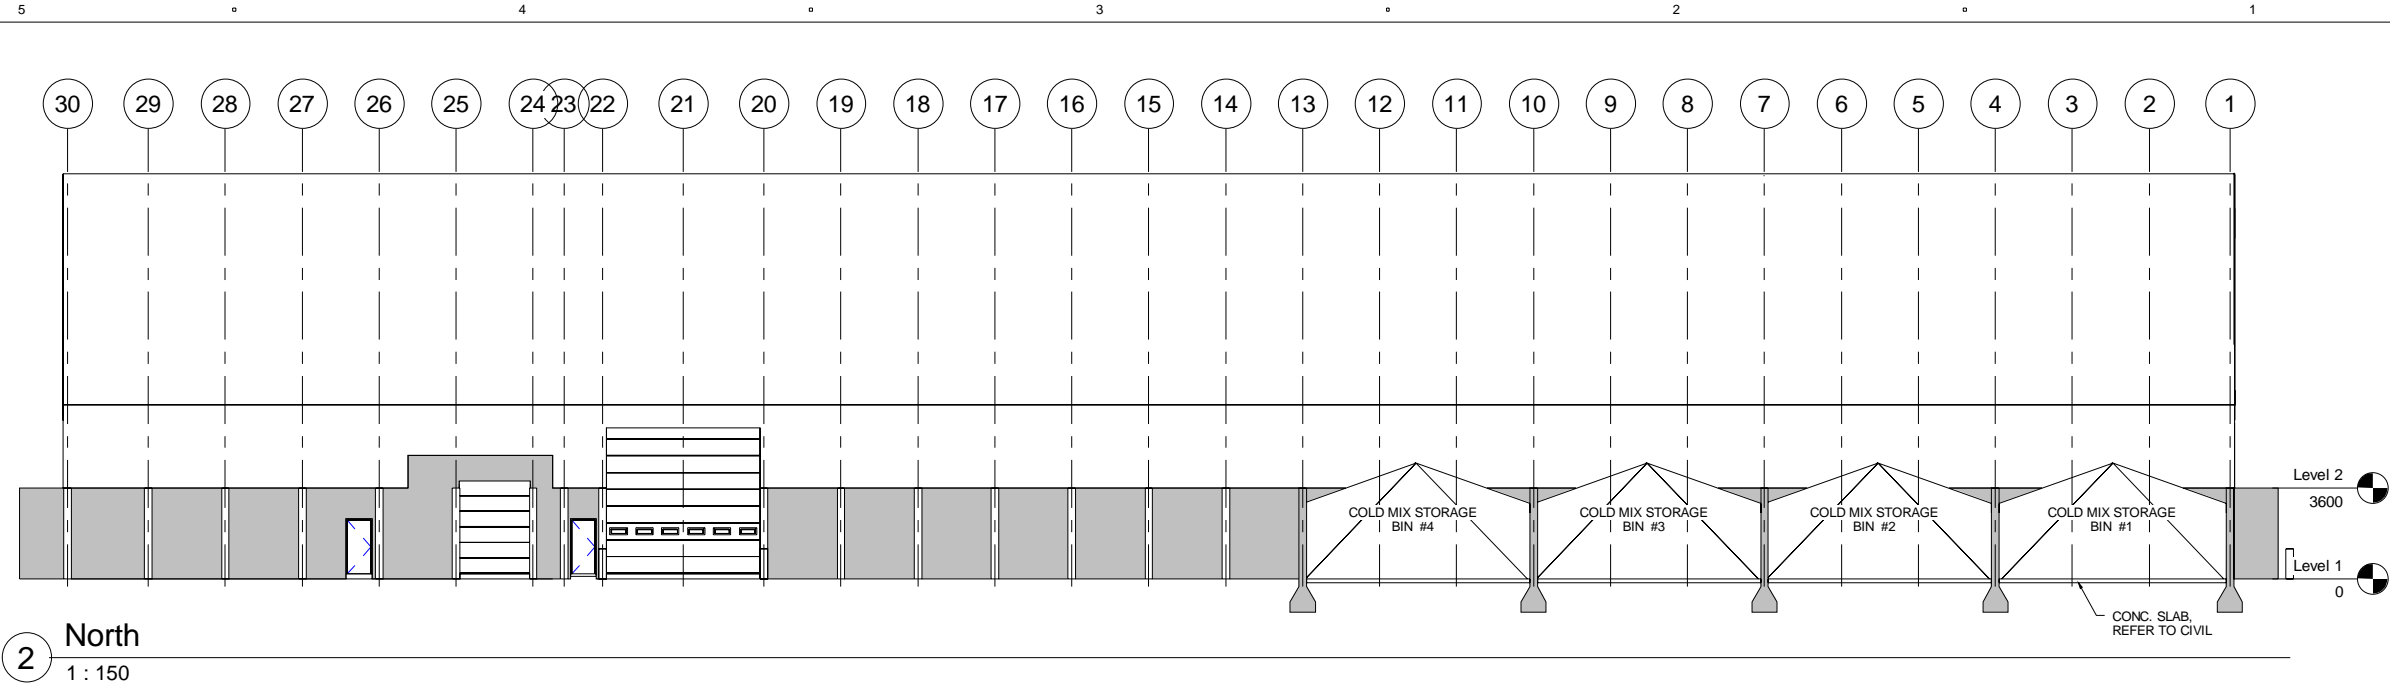


2 North
1 : 150

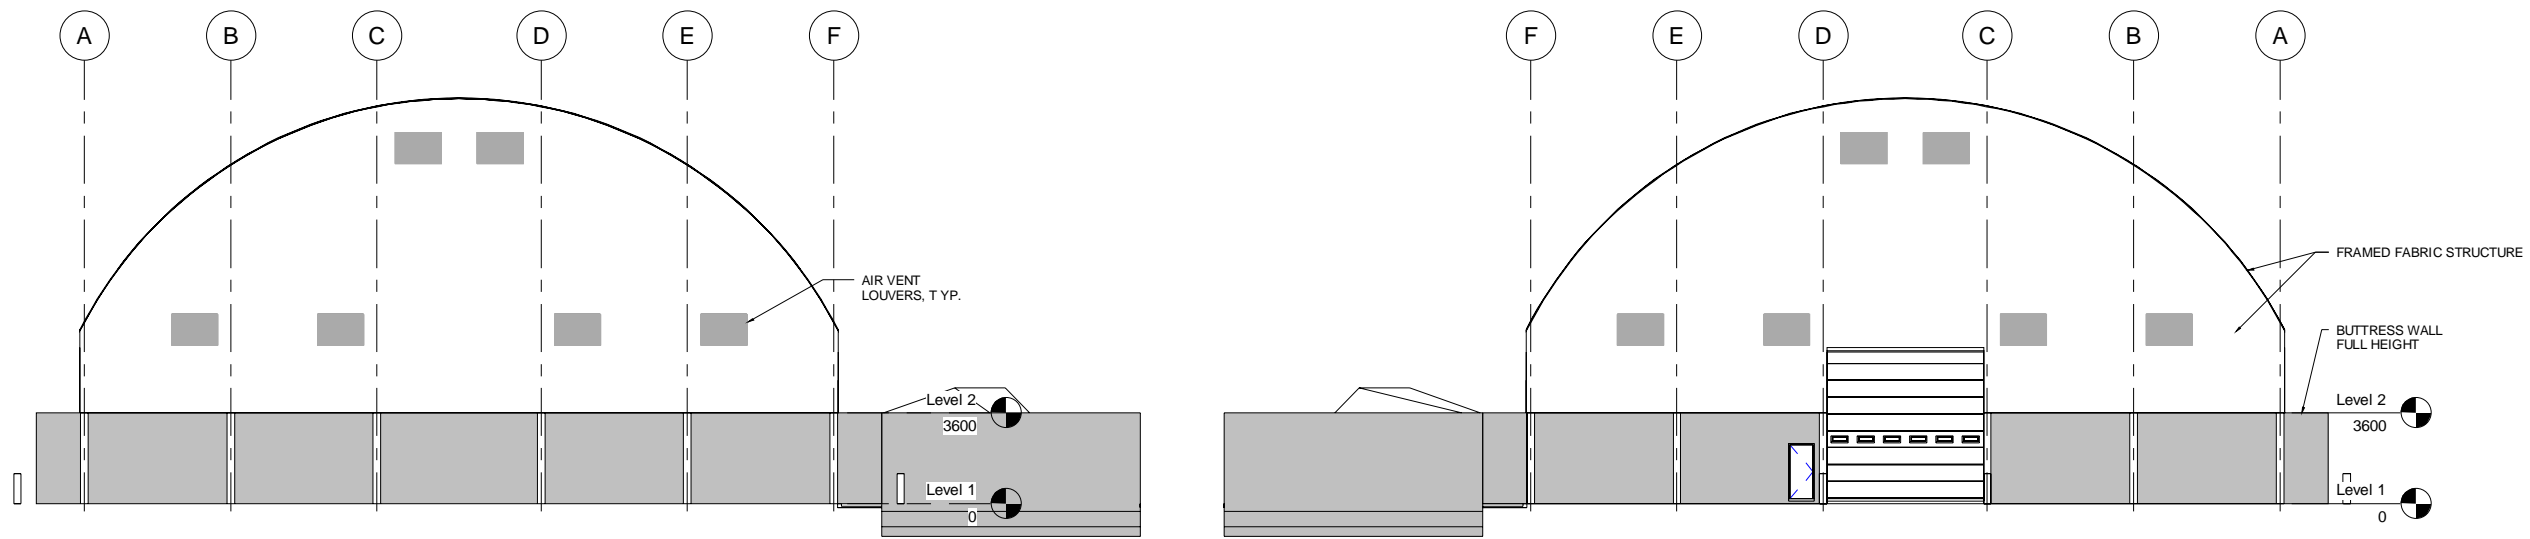

1 East
1 : 150

3 West
1 : 150

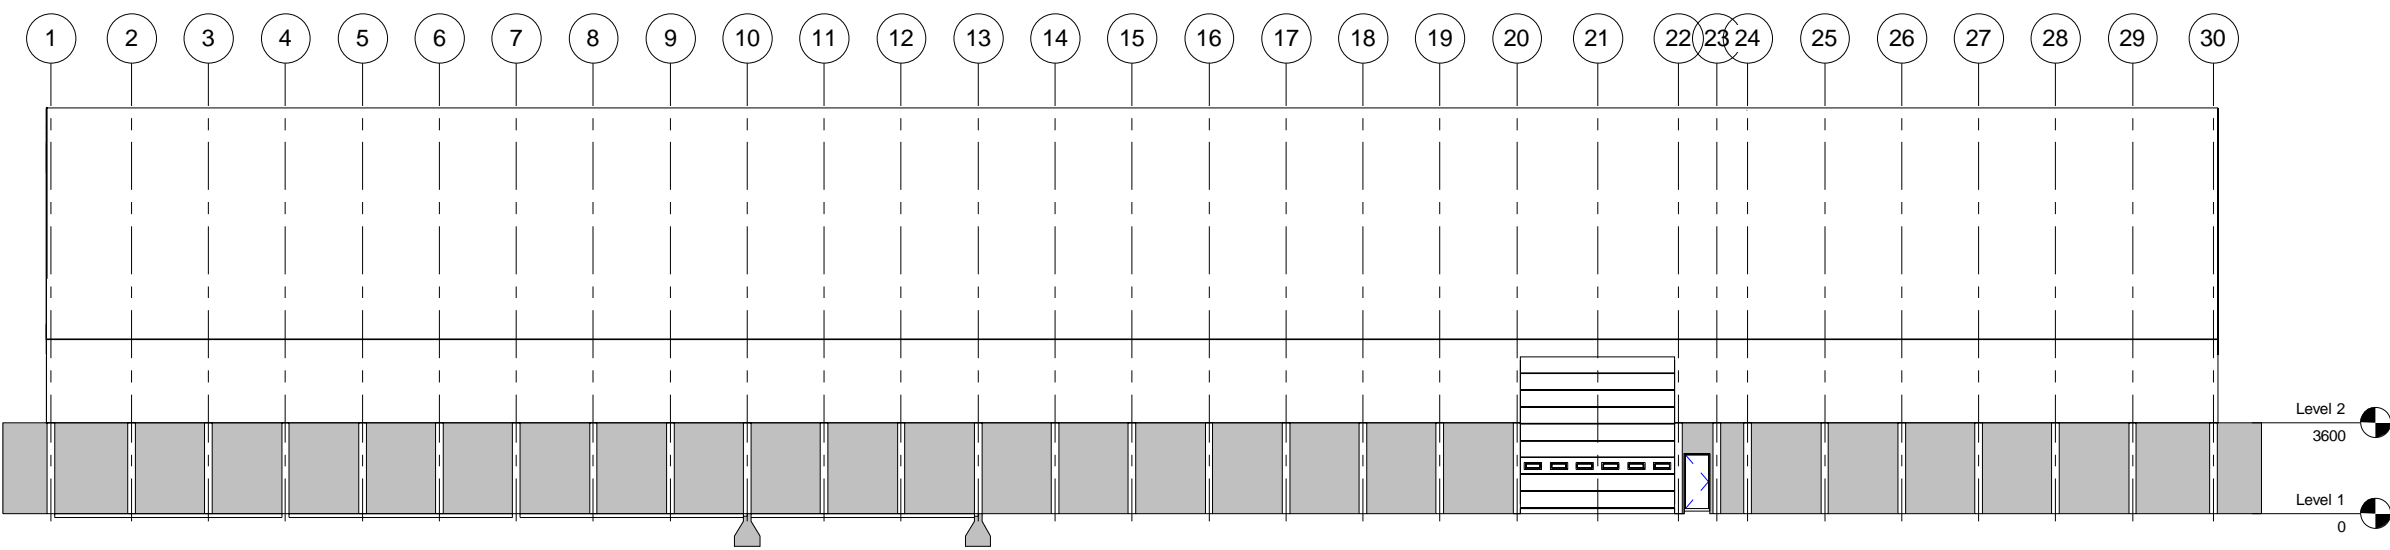

4 South
1 : 150

ISSUE/REVISION

I/R	DATE	DESCRIPTION
0	12/12/13	ISSUED FOR BID OP. 838-2013

KEY PLAN

PROJECT NUMBER

60287880

SHEET TITLE

PROPOSED BUILDING
ELEVATIONS

SHEET NUMBER

A-3

Last Plotted: 13/12/12 1:15:52 PM
Filename: P:\60287880\000\CADD\01-MODELS\150\287880_S.rvt