
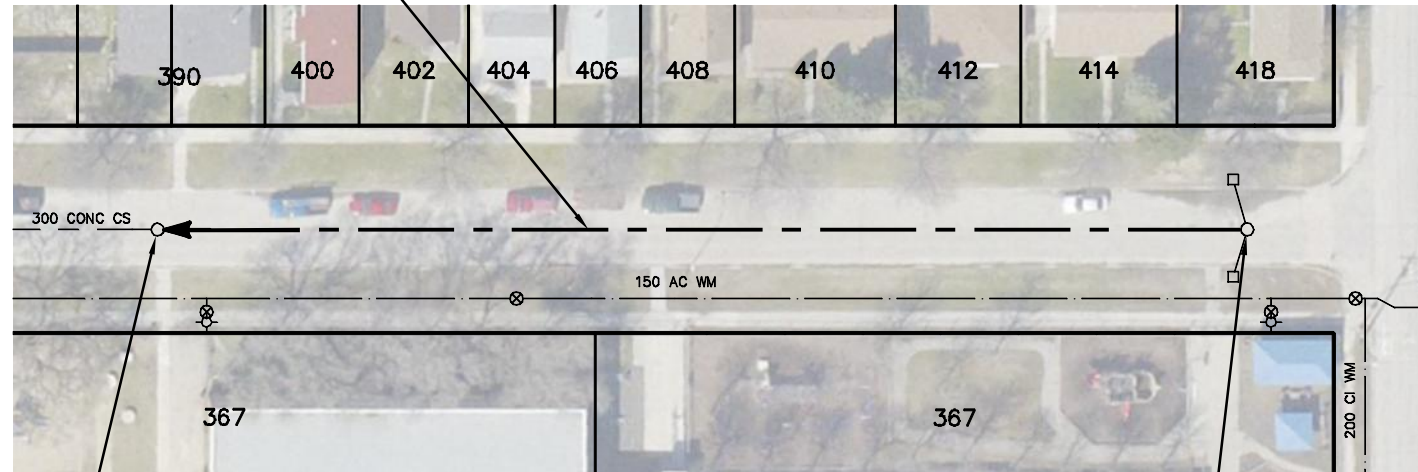


105.70 OF 300 CONC CS  
TO BE LINED S-MA20008345  
(FULLY DETERIORATED)

# HAMPTON STREET

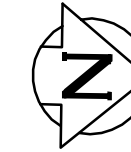

SILVER AVE

S-MH20007683  
RIM 235.55  
INV N 232.85  
INV S 232.85

S-MH20007698  
RIM 235.27  
INV S 233.21

| SEWER JUNCTION INFORMATION FROM SEWER VIDEO INSPECTION |          |       |
|--|----------|-------|
| SEWER ID S-MA20008345                                  |          |       |
| DISTANCE FROM MH ID S-MH20007698                       |          |       |
| DISTANCE   | DIAMETER | CLOCK |
| 0.8  | 150      | 3     |
| 2.7  | 150      | 2     |
| 3.5  | 150      | 9     |
| 13.0   | 150      | 3     |
| 22.8   | 150      | 3     |
| 47.8   | 150      | 2     |
| 64.8   | 150      | 2     |
| 65.7   | 150      | 10    |
| 73.6   | 150      | 3     |
| 75.0   | 150      | 9     |
| 84.5   | 15       | 2     |
| 89.0   | 150      | 3     |
| 91.4   | 150      | 2     |

### WARNING


IF POWER EQUIPMENT OR EXPLOSIVES ARE TO BE USED FOR EXCAVATION ON THIS PROJECT THE CONTRACTOR MUST:

- 1) NOTIFY THE GAS COMPANY OF THE PROPOSED LOCATION OF EXCAVATION.
- 2) TAKE PRECAUTION TO AVOID DAMAGE TO GAS COMPANY INSTALLATIONS.

SEE PROVINCIAL REGULATION 210/72 FOR DETAILS

### METRIC

WHOLE NUMBERS INDICATE MILLIMETRES  
DECIMALIZED NUMBERS INDICATE METRES

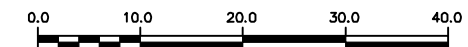

LOCATION APPROVED  
UNDERGROUND STRUCTURES

SUPV. U/G STRUCTURES COMMITTEE DATE

NOTE:

LOCATION OF UNDERGROUND STRUCTURES AS SHOWN ARE BASED ON THE BEST INFORMATION AVAILABLE BUT NO GUARANTEE IS GIVEN THAT ALL EXISTING UTILITIES ARE SHOWN OR THAT THE GIVEN LOCATIONS ARE EXACT. CONFIRMATION OF EXISTENCE AND EXACT LOCATION OF ALL SERVICES MUST BE OBTAINED FROM THE INDIVIDUAL UTILITIES BEFORE PROCEEDING WITH CONSTRUCTION.

|  |           |      |    |
|--|-----------|------|----|
| B.M. ELEV.                               |           |      |    |
| CONSTRUCTION COMPLETION DATE: YYYY MM DD |           |      |    |
| NO.                                      | REVISIONS | DATE | BY |
|  |           |      |    |
|  |           |      |    |
|  |           |      |    |
|  |           |      |    |
|  |           |      |    |

|             |            |                           |    |
|-------------|------------|---------------------------|----|
| DESIGNED BY | TS         | CHECKED BY                | SC |
| DRAWN BY    | MA         | APPROVED BY               | KZ |
| SCALE:      | 1:750      | RELEASED FOR CONSTRUCTION |    |
| HORIZONTAL  |            |                           |    |
| VERTICAL    |            |                           |    |
| DATE        | 2013 10 24 | DATE                      |    |

ENGINEER'S SEAL

ORIGINAL SIGNED BY  
S.R.J. COURNOYER  
13-10-24

CONSULTANT DRAWING NUMBER

-



**THE CITY OF WINNIPEG**  
WATER AND WASTE DEPARTMENT  
ENGINEERING DIVISION

2013 SEWER RENEWALS  
BY CIPP LINING  
**HAMPTON STREET**  
1ST MH S OF SILVER AVENUE TO  
2ND MH S OF SILVER AVENUE

SHEET 17 OF 46

CITY DRAWING NUMBER

10586