




86.20 OF 450 CLAY CS
TO BE LINED S-MA60012864
(FULLY DETERIORATED)

PARKER AVENUE

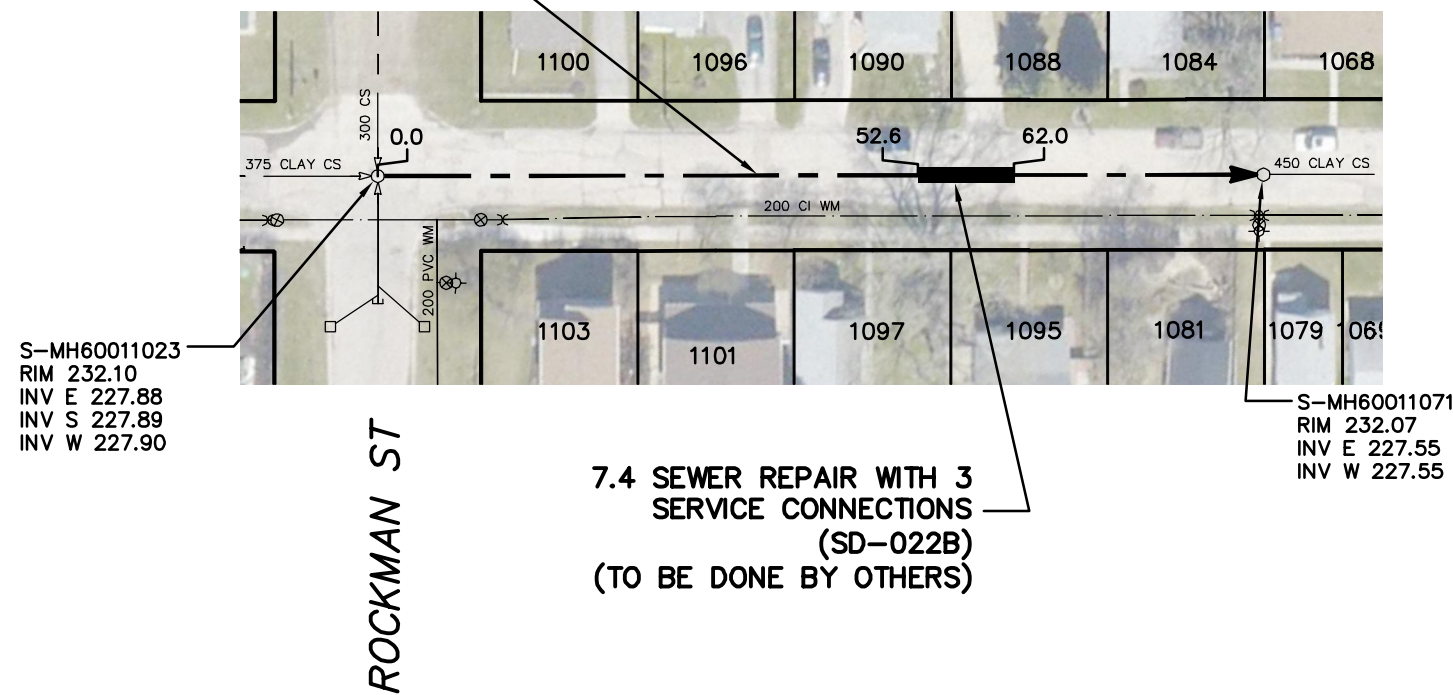

SEWER JUNCTION INFORMATION FROM SEWER VIDEO INSPECTION SEWER ID S-MA60012864		
DISTANCE FROM MH ID S-MH60011023		
DISTANCE	DIAMETER	CLOCK
11.3	150	1
11.5	150	11
13.0	150	1
16.9	150	1
17.7	150	10
32.0	150	2
32.9	150	10
33.8	150	2
46.3	150	2
55.2	150	10
59.8	150	2
60.8	150	10
63.0	150	2
63.8	150	10
70.8	150	2
71.8	150	10
78.7	150	1
84.2	150	2

S-MH60011023
RIM 232.10
INV E 227.88
INV S 227.89
INV W 227.90

S-MH60011071
RIM 232.07
INV E 227.55
INV W 227.55

7.4 SEWER REPAIR WITH 3
SERVICE CONNECTIONS
(SD-022B)
(TO BE DONE BY OTHERS)

WARNING


IF POWER EQUIPMENT OR EXPLOSIVES
ARE TO BE USED FOR EXCAVATION ON
THIS PROJECT THE CONTRACTOR MUST:

- 1) NOTIFY THE GAS COMPANY OF THE PROPOSED LOCATION OF EXCAVATION.
- 2) TAKE PRECAUTION TO AVOID DAMAGE TO GAS COMPANY INSTALLATIONS.

SEE PROVINCIAL REGULATION 210/72 FOR DETAILS

METRIC

WHOLE NUMBERS INDICATE MILLIMETRES
DECIMALIZED NUMBERS INDICATE METRES

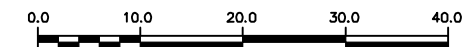

LOCATION APPROVED
UNDERGROUND STRUCTURES

SUPV. U/G STRUCTURES COMMITTEE DATE

NOTE:

LOCATION OF UNDERGROUND STRUCTURES AS SHOWN ARE BASED ON THE BEST INFORMATION AVAILABLE BUT NO GUARANTEE IS GIVEN THAT ALL EXISTING UTILITIES ARE SHOWN OR THAT THE GIVEN LOCATIONS ARE EXACT. CONFIRMATION OF EXISTENCE AND EXACT LOCATION OF ALL SERVICES MUST BE OBTAINED FROM THE INDIVIDUAL UTILITIES BEFORE PROCEEDING WITH CONSTRUCTION.

B.M. ELEV.			
CONSTRUCTION COMPLETION DATE: YYYY MM DD			
NO.	REVISIONS	DATE	BY

DESIGNED BY	TS	CHECKED BY	SC
DRAWN BY	MA	APPROVED BY	KZ
SCALE:	1:750	RELEASED FOR CONSTRUCTION	
HORIZONTAL			
VERTICAL			
DATE	2013 10 24	DATE	

ENGINEER'S SEAL

ORIGINAL
SIGNED BY
S.R.J.
COURNOYER
13-10-24

CONSULTANT DRAWING NUMBER



THE CITY OF WINNIPEG
WATER AND WASTE DEPARTMENT
ENGINEERING DIVISION

2013 SEWER RENEWALS
BY CIPP LINING
PARKER AVENUE
MH AT ROCKMAN STREET TO
1ST MH E OF ROCKMAN STREET

SHEET 25 OF 46

CITY DRAWING NUMBER

10594