

NOTE:

These design documents are prepared solely for the use by the party with whom the design professional has entered into a contract and there are no representations of any kind made by the design professional to any party with whom the design professional has not entered into a contract.

CALE LEGEND 0 1 1:5	00 200	300							A GROUP	Suite 111 - 93	A Group Limited 3 Lombard Ave. 9, MB R3B 3B1 5. 204.943.4948 www.mmm.ca	ENGINEER'S SEAL	ANITOPH 33
1	00 400	600	800					DESIGNED BY	MM	CHECKED BY	WC	E AND	ar tel
1:10				_				DRAWN BY	FD/KDB	APPROVED BY	EH	3497	3 HERONAL END
METRIC WHOLE NUMBERS INDICATE MILLIMETRES								HOR. SCALE AS NOTED		RELEASED FOR CONSTRUCTION		THUFESSIO!	
					ISSUED FOR TENDER	13.11.12	EH	VERT. SCALE	AS NOTED			BID OPPORTUNITY:	912-2013
DECIMALIZED NUMBERS INDICATE METRES				No.	REVISIONS	DATE	BY	DATE	13.11.12	DATE	13.11.12	PLOT DATE:	13.11.12

TYPICAL FENCE DETAIL


A A A


100 MAX


<u>(5–57</u> S2


LOMBARD AVENUE AND WATERFRONT DRIVE)




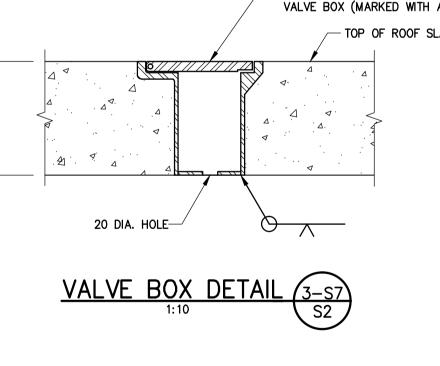

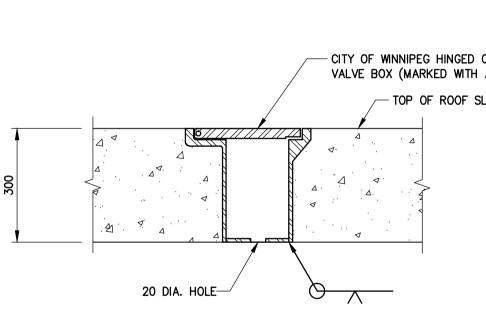

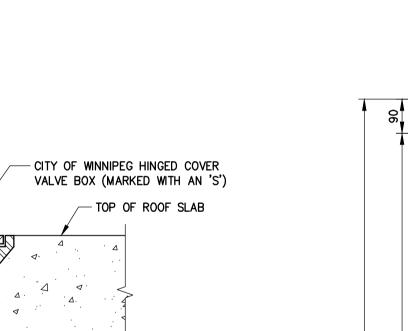

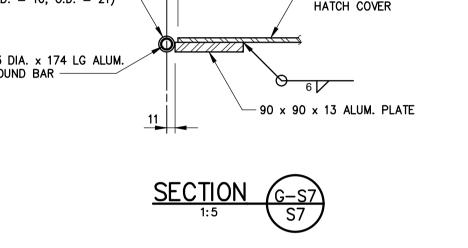

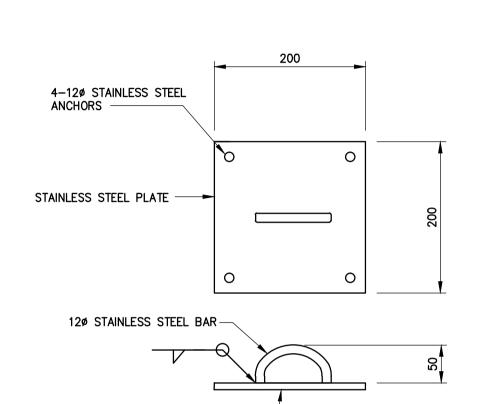


9mm S.S. PLATE -


LIFTING CABLE GUIDE

240


-



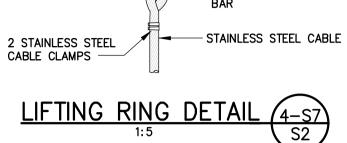

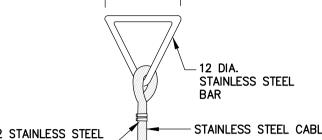

100

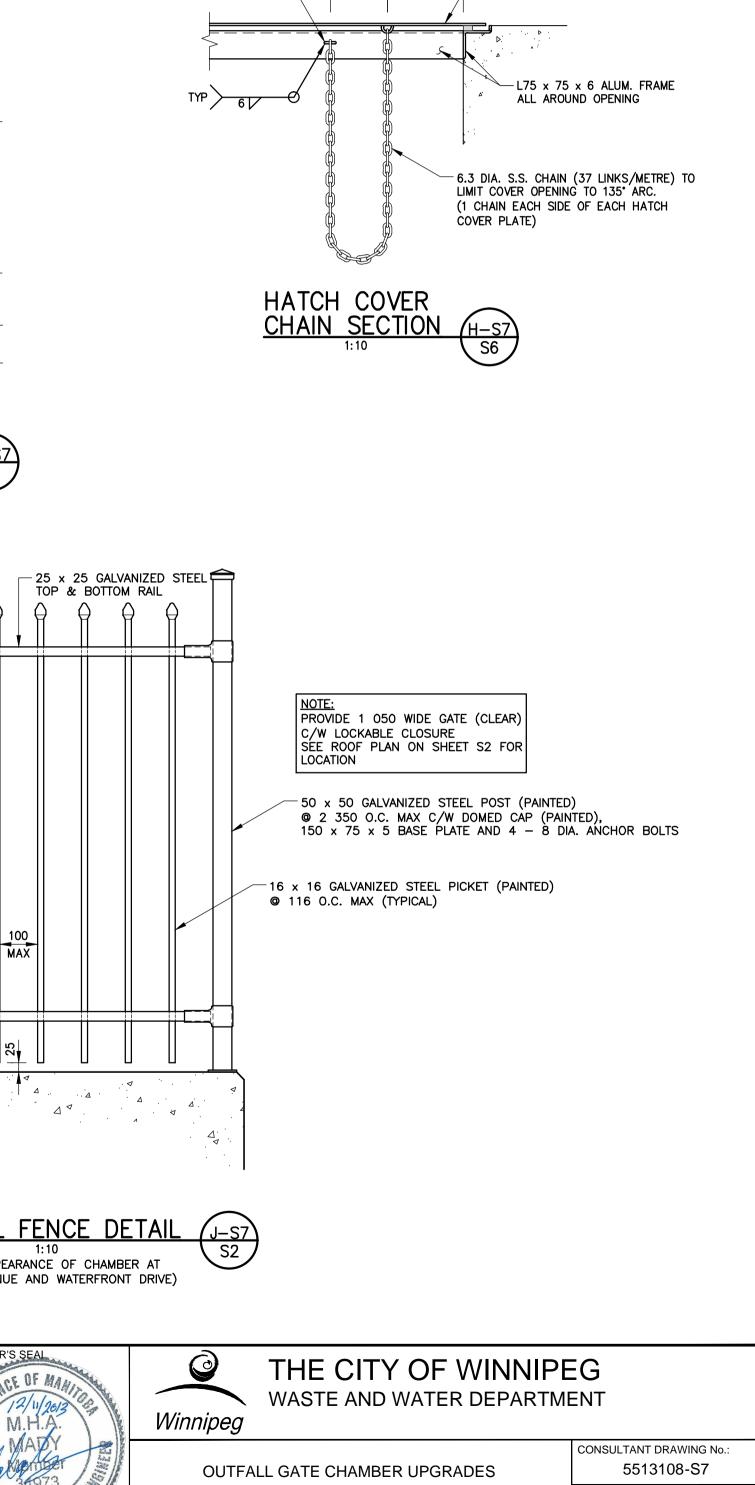

150

6 DIA. ALUM. BAR

TYPICAL

200

- 6 ALUM. TREAD PLATE

HATCH COVER

SRS OUTFALL GATE CHAMBER ACCESS HATCH DETAILS (SHEET 2 OF 2)

McDERMOT AVENUE

SHEET OF 22 8 CITY DRAWING No .: LD-7253