


# GREENHAVEN CRESCENT

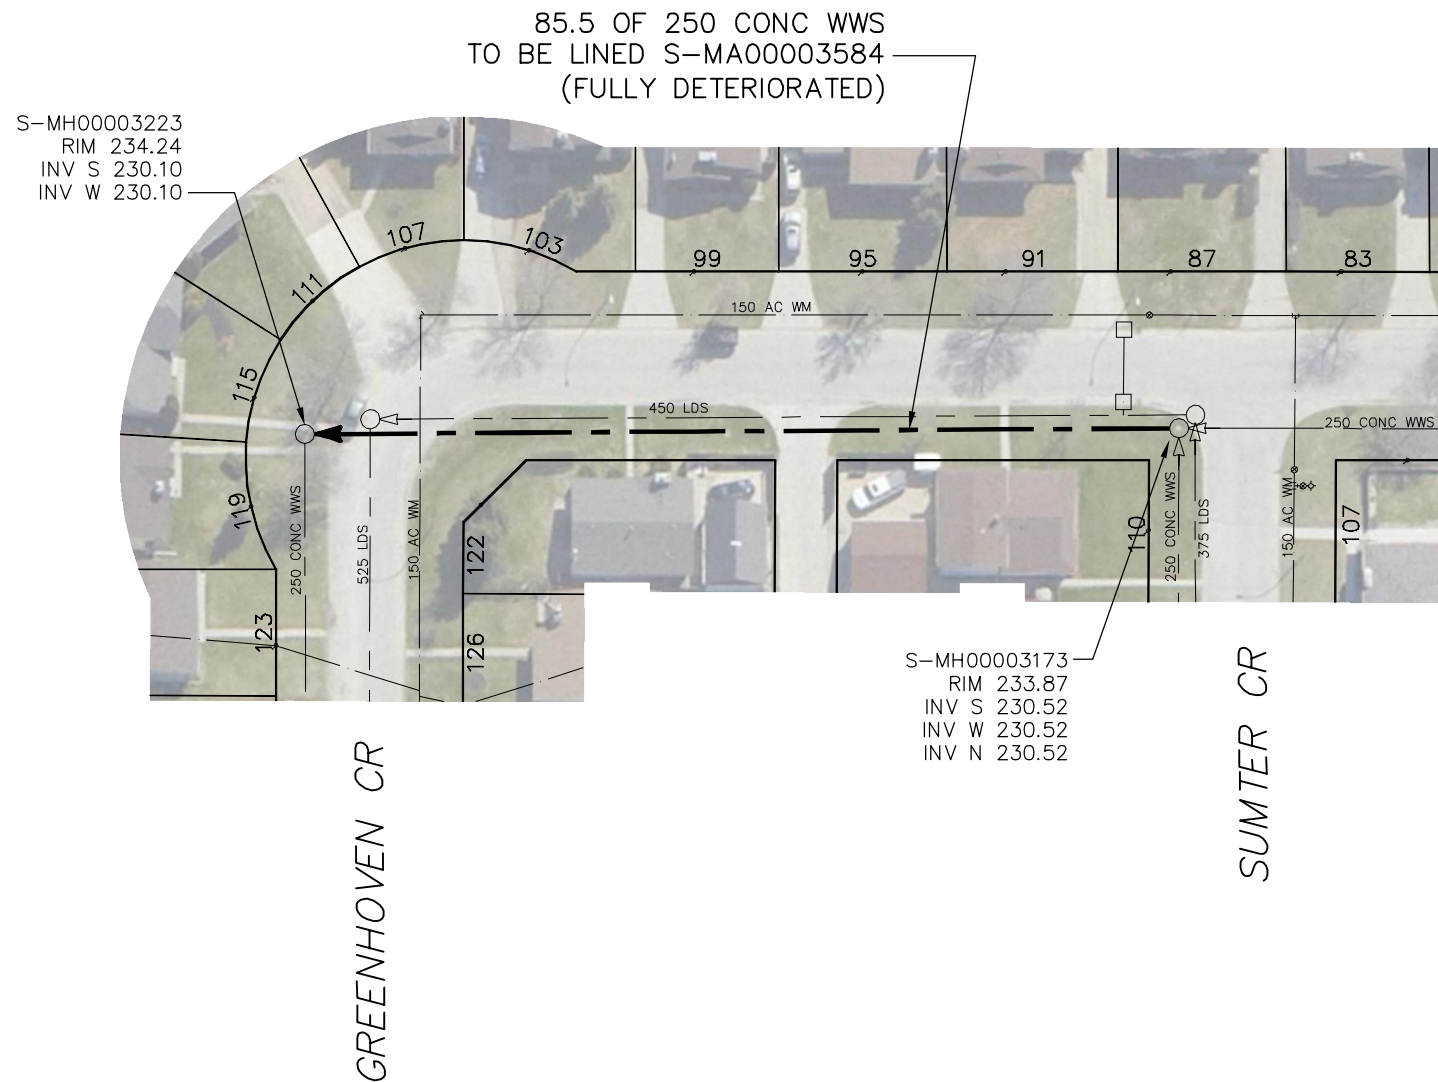

SEWER JUNCTION INFORMATION FROM SEWER VIDEO INSPECTION		
SEWER ID S-MA00003584		
DISTANCE FROM MH ID S-MH00003173		
DISTANCE	DIAMETER	CLOCK
2.3	150	1
16.2	150	1
31.7	150	1
48.8	150	2
68.8	150	1
69.7	150	1
82.2	150	2
83.8	150	1

## WARNING

IF POWER EQUIPMENT OR EXPLOSIVES ARE TO BE USED FOR EXCAVATION ON THIS PROJECT THE CONTRACTOR MUST:

- 1) NOTIFY THE GAS COMPANY OF THE PROPOSED LOCATION OF EXCAVATION.
- 2) TAKE PRECAUTION TO AVOID DAMAGE TO GAS COMPANY INSTALLATIONS.

SEE PROVINCIAL REGULATION 210/72 FOR DETAILS

**METRIC**  
WHOLE NUMBERS INDICATE MILLIMETRES  
DECIMALIZED NUMBERS INDICATE METRES



<b>LOCATION APPROVED UNDERGROUND STRUCTURES</b>  SUPV. U/G STRUCTURES COMMITTEE _____ DATE _____  NOTE: LOCATION OF UNDERGROUND STRUCTURES AS SHOWN ARE BASED ON THE BEST INFORMATION AVAILABLE BUT NO GUARANTEE IS GIVEN THAT ALL EXISTING UTILITIES ARE SHOWN OR THAT THE GIVEN LOCATIONS ARE EXACT. CONFIRMATION OF EXISTENCE AND EXACT LOCATION OF ALL SERVICES MUST BE OBTAINED FROM THE INDIVIDUAL UTILITIES BEFORE PROCEEDING WITH CONSTRUCTION.	B.M. ELEV. _____ CONSTRUCTION COMPLETION DATE: <b>YYYY MM DD</b>	ENGINEER'S SEAL  ORIGINAL SIGNED BY <b>S.R.J. COURNOYER</b> 12-11-28		 <b>THE CITY OF WINNIPEG</b> WATER AND WASTE DEPARTMENT ENGINEERING DIVISION  2013 SEWER RENEWALS BY CIPP LINING <b>GREENHOVEN CRESCENT</b> MH AT SUMTER CRESCENT TO MH AT GREENHOVEN CRESCENT	SHEET <b>20</b> OF <b>46</b> CITY DRAWING NUMBER <b>10640</b>																														
	<table border="1"> <thead> <tr> <th>NO.</th> <th>REVISIONS</th> <th>DATE</th> <th>BY</th> </tr> </thead> <tbody> <tr><td> </td><td> </td><td> </td><td> </td></tr> <tr><td> </td><td> </td><td> </td><td> </td></tr> <tr><td> </td><td> </td><td> </td><td> </td></tr> <tr><td> </td><td> </td><td> </td><td> </td></tr> <tr><td> </td><td> </td><td> </td><td> </td></tr> <tr><td> </td><td> </td><td> </td><td> </td></tr> <tr><td> </td><td> </td><td> </td><td> </td></tr> </tbody> </table>	NO.	REVISIONS		DATE	BY																													DESIGNED BY <b>SC</b> CHECKED BY <b>SC</b> DRAWN BY <b>RS</b> APPROVED BY <b>KZ</b> SCALE: HORIZONTAL <b>1:750</b> VERTICAL _____ RELEASED FOR CONSTRUCTION _____ CONSULTANT DRAWING NUMBER _____
NO.	REVISIONS	DATE	BY																																