
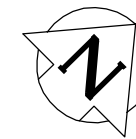


# MCGREGOR STREET

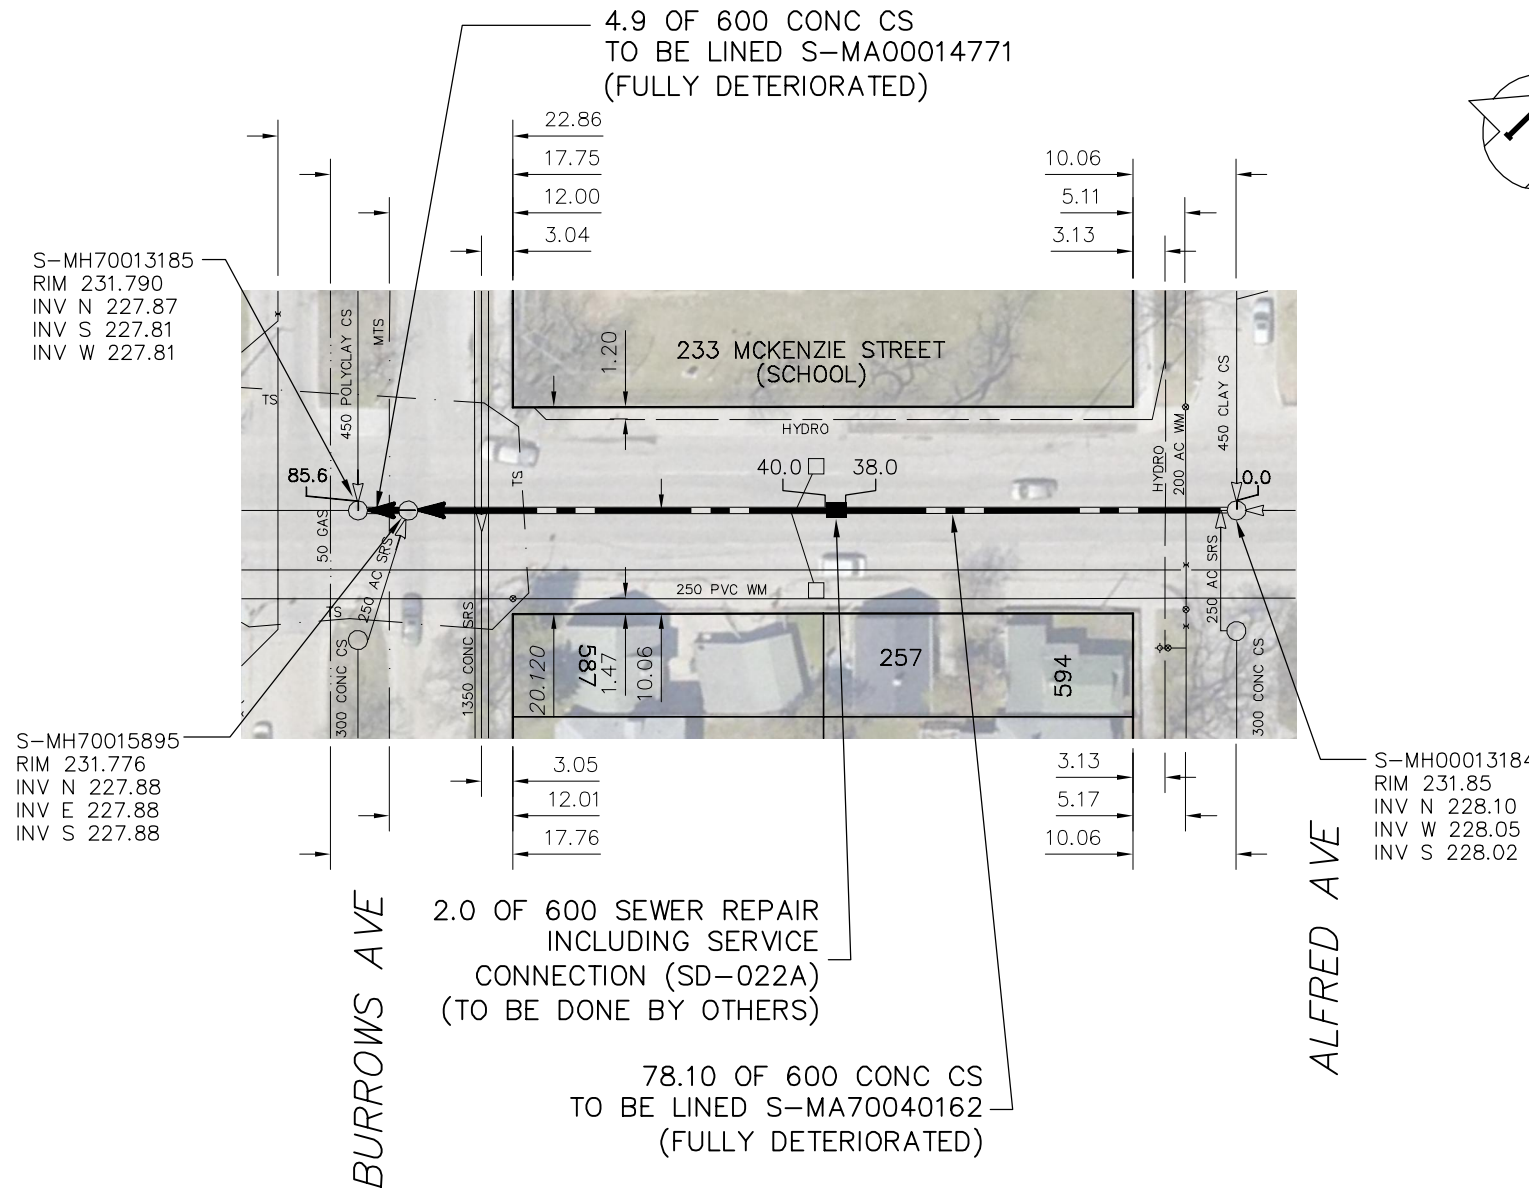

SEWER JUNCTION INFORMATION FROM SEWER VIDEO INSPECTION  
**SEWER ID S-MA70040162**

DISTANCE FROM MH ID S-TE70023447

DISTANCE	DIAMETER	CLOCK
0.1	150	9
8.2	150	10
25.4	150	1
36.1	150	1
36.1	150	11
38.4	150	1
40.0	150	10

SEWER JUNCTION INFORMATION FROM SEWER VIDEO INSPECTION  
**SEWER ID S-MA00014771**

DISTANCE FROM MH ID S-MH70005859


\*\*\*NO SERVICE JUNCTIONS\*\*\*

**WARNING**

IF POWER EQUIPMENT OR EXPLOSIVES ARE TO BE USED FOR EXCAVATION ON THIS PROJECT THE CONTRACTOR MUST:

- 1) NOTIFY THE GAS COMPANY OF THE PROPOSED LOCATION OF EXCAVATION.
- 2) TAKE PRECAUTION TO AVOID DAMAGE TO GAS COMPANY INSTALLATIONS.

SEE PROVINCIAL REGULATION 210/72 FOR DETAILS

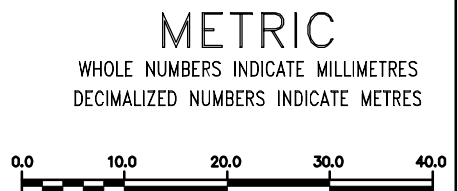

<p><b>LOCATION APPROVED UNDERGROUND STRUCTURES</b></p> <p>SUPV. U/G STRUCTURES COMMITTEE _____ DATE _____</p> <p>NOTE: LOCATION OF UNDERGROUND STRUCTURES AS SHOWN ARE BASED ON THE BEST INFORMATION AVAILABLE BUT NO GUARANTEE IS GIVEN THAT ALL EXISTING UTILITIES ARE SHOWN OR THAT THE GIVEN LOCATIONS ARE EXACT. CONFIRMATION OF EXISTENCE AND EXACT LOCATION OF ALL SERVICES MUST BE OBTAINED FROM THE INDIVIDUAL UTILITIES BEFORE PROCEEDING WITH CONSTRUCTION.</p>	<p>B.M. ELEV.</p> <p>CONSTRUCTION COMPLETION DATE: YYYY MM DD</p>					<p>ENGINEER'S SEAL</p> <p>ORIGINAL SIGNED BY <b>S.R.J. COURNOYER</b> 12-11-28</p> <p>CONSULTANT DRAWING NUMBER -</p>	<p><b>THE CITY OF WINNIPEG</b> WATER AND WASTE DEPARTMENT ENGINEERING DIVISION</p> <p>2013 SEWER RENEWALS BY CIPP LINING <b>MCGREGOR STREET</b> MH AT ALFRED AVENUE TO MH AT BURROWS AVENUE</p>	<p>SHEET 31 OF 46</p>	
	<table border="1" style="width: 100%; border-collapse: collapse;"> <thead> <tr> <th>NO.</th> <th>REVISIONS</th> <th>DATE</th> <th>BY</th> </tr> </thead> <tbody> <tr><td> </td><td> </td><td> </td><td> </td></tr> <tr><td> </td><td> </td><td> </td><td> </td></tr> <tr><td> </td><td> </td><td> </td><td> </td></tr> <tr><td> </td><td> </td><td> </td><td> </td></tr> <tr><td> </td><td> </td><td> </td><td> </td></tr> </tbody> </table>	NO.	REVISIONS	DATE	BY																							<table border="1" style="width: 100%; border-collapse: collapse;"> <tr> <td>DESIGNED BY</td> <td style="text-align: center;"><b>SC</b></td> <td>CHECKED BY</td> <td style="text-align: center;"><b>SC</b></td> </tr> <tr> <td>DRAWN BY</td> <td style="text-align: center;"><b>MA</b></td> <td>APPROVED BY</td> <td style="text-align: center;"><b>KZ</b></td> </tr> <tr> <td>SCALE:</td> <td style="text-align: center;"><b>1:750</b></td> <td>RELEASED FOR CONSTRUCTION</td> <td> </td> </tr> <tr> <td>HORIZONTAL</td> <td> </td> <td> </td> <td> </td> </tr> <tr> <td>VERTICAL</td> <td> </td> <td> </td> <td> </td> </tr> </table>	DESIGNED BY	<b>SC</b>	CHECKED BY	<b>SC</b>	DRAWN BY	<b>MA</b>	APPROVED BY	<b>KZ</b>	SCALE:	<b>1:750</b>	RELEASED FOR CONSTRUCTION		HORIZONTAL				VERTICAL			
NO.	REVISIONS	DATE	BY	
DESIGNED BY	<b>SC</b>	CHECKED BY	<b>SC</b>	
DRAWN BY	<b>MA</b>	APPROVED BY	<b>KZ</b>	
SCALE:	<b>1:750</b>	RELEASED FOR CONSTRUCTION	
HORIZONTAL	
VERTICAL	