
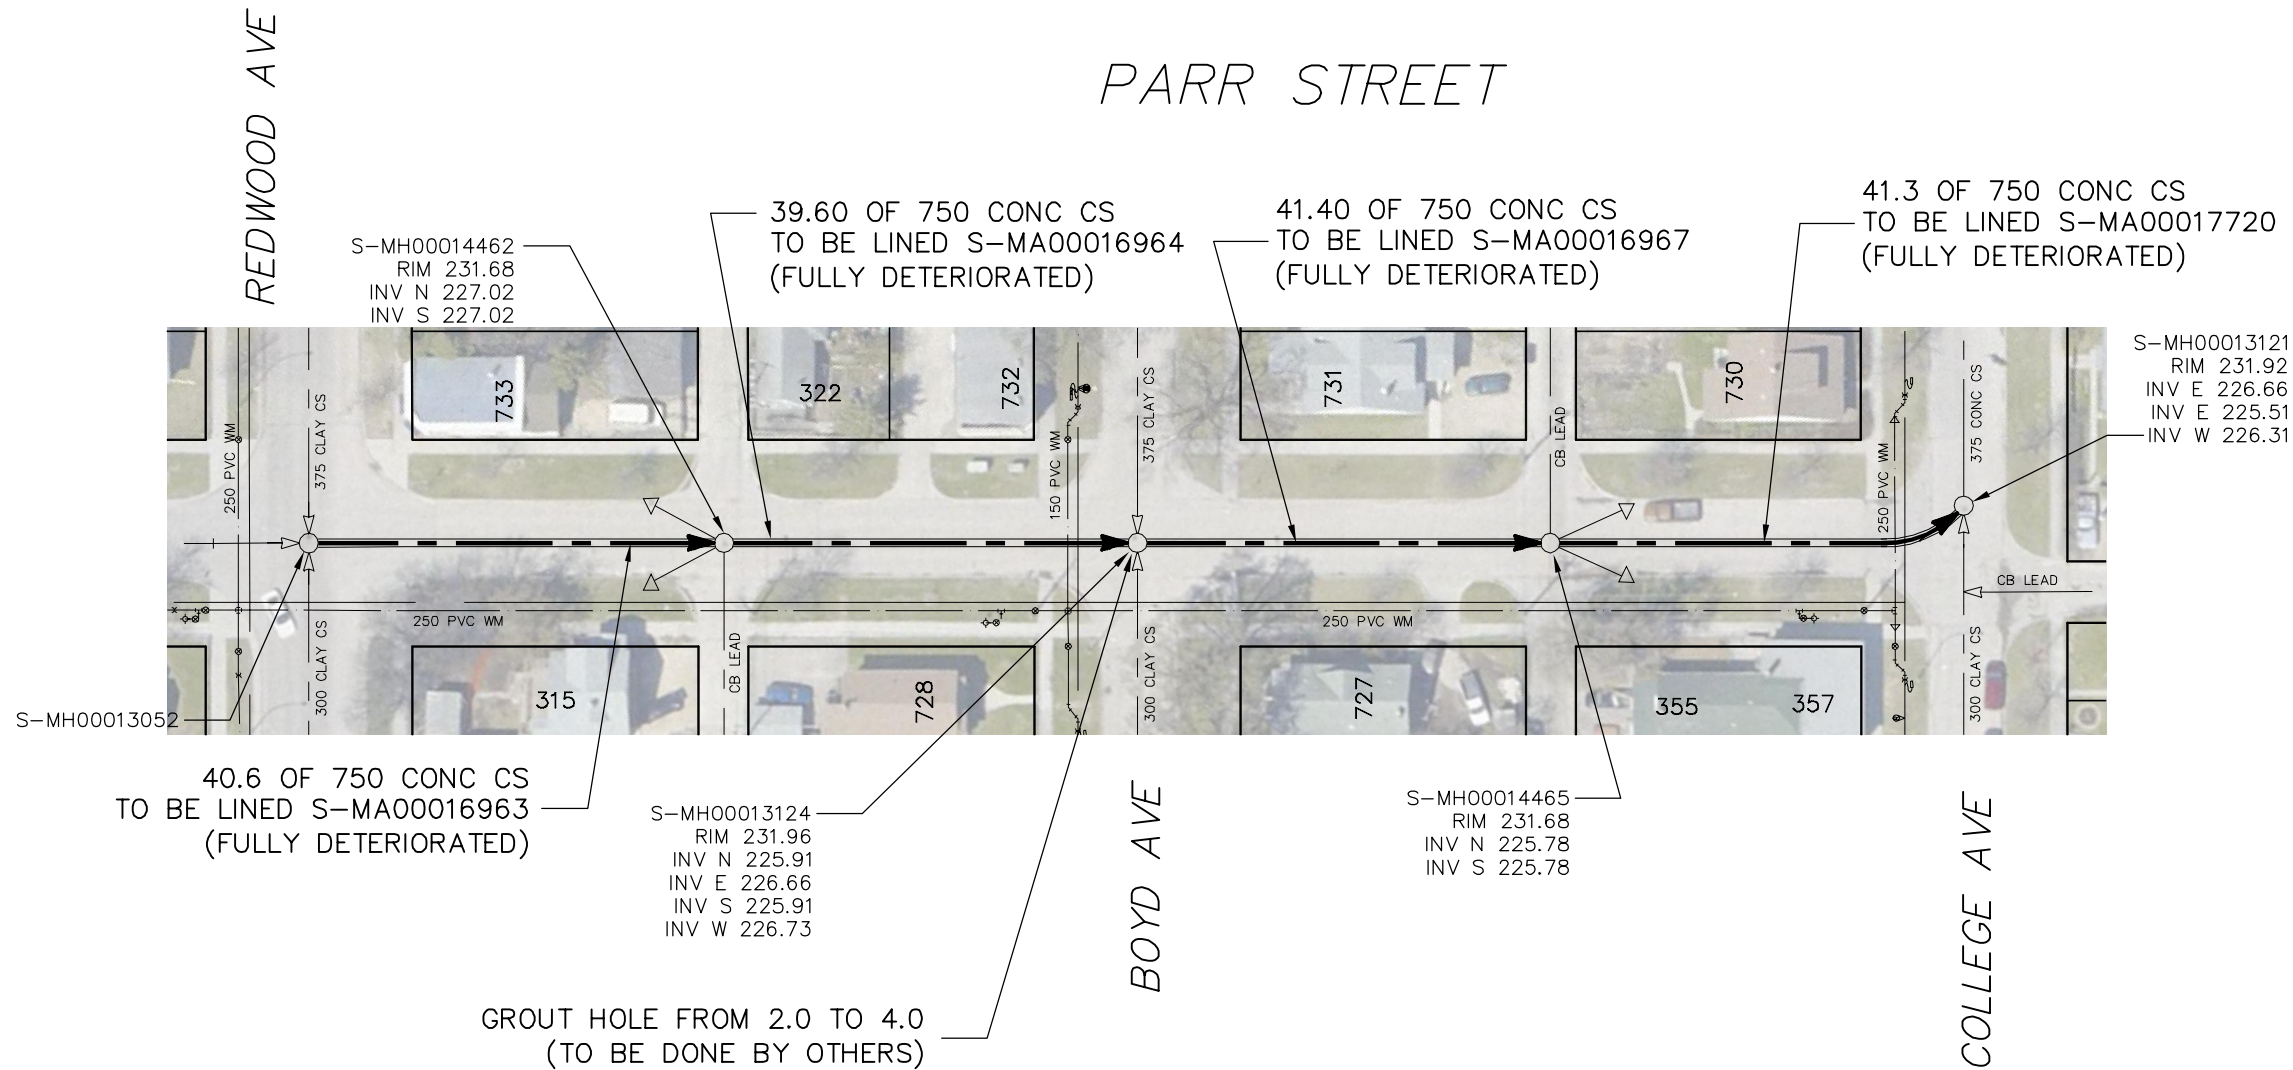


# PARR STREET

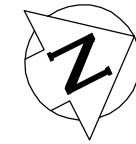

### WARNING

IF POWER EQUIPMENT OR EXPLOSIVES ARE TO BE USED FOR EXCAVATION ON THIS PROJECT THE CONTRACTOR MUST:

- 1) NOTIFY THE GAS COMPANY OF THE PROPOSED LOCATION OF EXCAVATION.
- 2) TAKE PRECAUTION TO AVOID DAMAGE TO GAS COMPANY INSTALLATIONS.

SEE PROVINCIAL REGULATION 210/72 FOR DETAILS

SEWER JUNCTION INFORMATION FROM SEWER VIDEO INSPECTION SEWER ID S-MA00016963			
DISTANCE FROM MH ID S-MH00013052			
DISTANCE	DIAMETER	CLOCK	
27.0	100	1	
36.5	150	1	
36.5	150	11	

SEWER JUNCTION INFORMATION FROM SEWER VIDEO INSPECTION SEWER ID S-MA00016964			
DISTANCE FROM MH ID S-MH00014462			
DISTANCE	DIAMETER	CLOCK	
19.4	150	11	
19.4	150	1	
38.6	450	8	
38.9	450	4	

SEWER JUNCTION INFORMATION FROM SEWER VIDEO INSPECTION SEWER ID S-MA00016967			
DISTANCE FROM MH ID S-MH00013124			
DISTANCE	DIAMETER	CLOCK	
0.1	150	8	
27.8	150	1	
27.8	150	11	
39.7	150	11	

SEWER JUNCTION INFORMATION FROM SEWER VIDEO INSPECTION SEWER ID S-MA00017720			
DISTANCE FROM MH ID S-MH00014465			
DISTANCE	DIAMETER	CLOCK	
3.9	150	1	
3.9	150	11	
22.4	100	9	
24.0	100	3	
27.8	150	2	
27.8	150	10	
33.6	100	9	

**METRIC**  
WHOLE NUMBERS INDICATE MILLIMETRES  
DECIMALIZED NUMBERS INDICATE METRES



<p><b>LOCATION APPROVED UNDERGROUND STRUCTURES</b></p> <p>SUPV. U/G STRUCTURES COMMITTEE _____ DATE _____</p> <p>NOTE: LOCATION OF UNDERGROUND STRUCTURES AS SHOWN ARE BASED ON THE BEST INFORMATION AVAILABLE BUT NO GUARANTEE IS GIVEN THAT ALL EXISTING UTILITIES ARE SHOWN OR THAT THE GIVEN LOCATIONS ARE EXACT. CONFIRMATION OF EXISTENCE AND EXACT LOCATION OF ALL SERVICES MUST BE OBTAINED FROM THE INDIVIDUAL UTILITIES BEFORE PROCEEDING WITH CONSTRUCTION.</p>	<p>B.M. ELEV. _____</p> <p>CONSTRUCTION COMPLETION DATE: YYYY MM DD _____</p>	<table border="1" style="width: 100%; border-collapse: collapse;"> <tr> <td>DESIGNED BY</td> <td style="text-align: center;"><b>SC</b></td> <td>CHECKED BY</td> <td style="text-align: center;"><b>SC</b></td> </tr> <tr> <td>DRAWN BY</td> <td style="text-align: center;"><b>CJH/RS</b></td> <td>APPROVED BY</td> <td style="text-align: center;"><b>KZ</b></td> </tr> <tr> <td>SCALE:</td> <td style="text-align: center;"><b>1:750</b></td> <td>RELEASED FOR CONSTRUCTION</td> <td>_____</td> </tr> <tr> <td>HORIZONTAL</td> <td></td> <td></td> <td></td> </tr> <tr> <td>VERTICAL</td> <td></td> <td></td> <td></td> </tr> </table>	DESIGNED BY	<b>SC</b>	CHECKED BY	<b>SC</b>	DRAWN BY	<b>CJH/RS</b>	APPROVED BY	<b>KZ</b>	SCALE:	<b>1:750</b>	RELEASED FOR CONSTRUCTION	_____	HORIZONTAL				VERTICAL				<p>ENGINEER'S SEAL</p> <p style="text-align: center;">ORIGINAL SIGNED BY <b>S.R.J. COURNOYER</b> 12-11-28</p> <p>CONSULTANT DRAWING NUMBER _____</p>	<p><b>THE CITY OF WINNIPEG</b> WATER AND WASTE DEPARTMENT ENGINEERING DIVISION</p> <p>2013 SEWER RENEWALS BY CIPP LINING <b>PARR STREET</b> 1ST MH AT REDWOOD AVENUE TO MH AT COLLEGE AVENUE</p>	<p>SHEET <b>36</b> OF <b>46</b></p> <p>CITY DRAWING NUMBER <b>10656</b></p>
DESIGNED BY	<b>SC</b>	CHECKED BY	<b>SC</b>																						
DRAWN BY	<b>CJH/RS</b>	APPROVED BY	<b>KZ</b>																						
SCALE:	<b>1:750</b>	RELEASED FOR CONSTRUCTION	_____																						
HORIZONTAL																									
VERTICAL																									
		<p>DATE <b>2013 12 10</b></p> <p>PLOT DATE: 2013 12 10</p>																							