
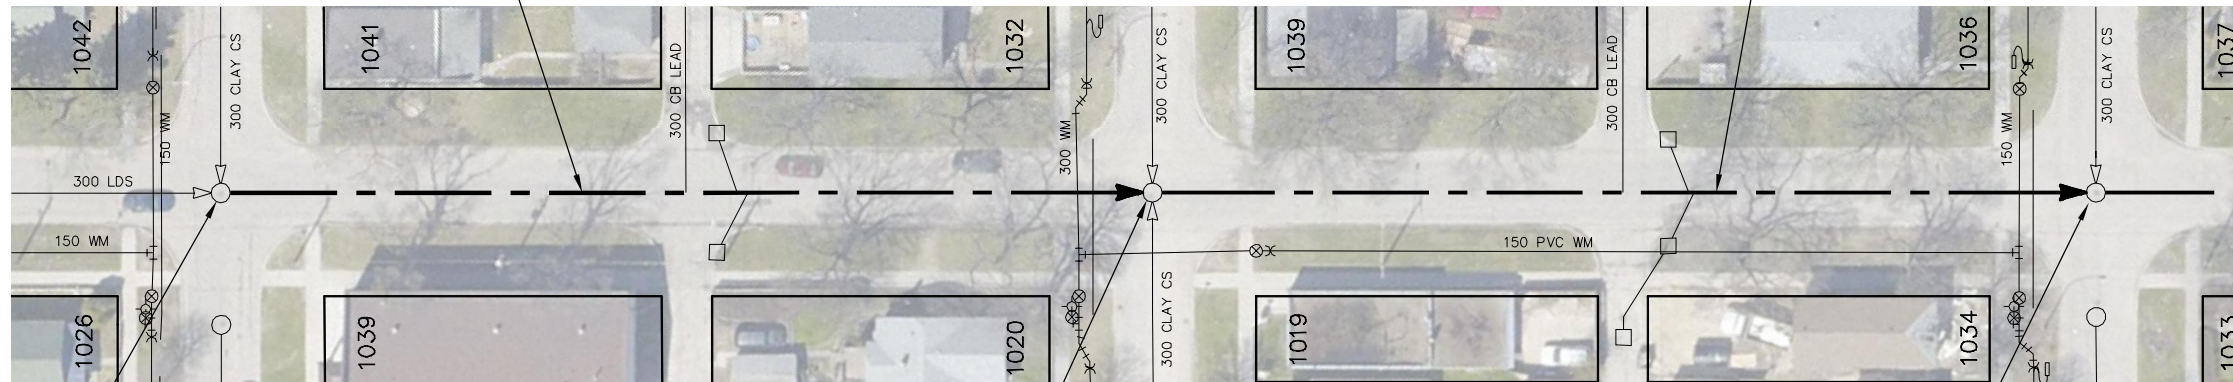


90.10 OF 600 CONC CS  
TO BE LINED S-MA00010973  
(FULLY DETERIORATED)

# SGT TOMMY PRINCE STREET

92.0 OF 600 CONC CS  
TO BE LINED S-MA00010975  
(FULLY DETERIORATED)

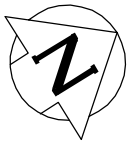

FOR CONTINUATION  
SEE DWG 10662

S-MH00008738  
RIM 232.08  
INV N 228.42  
INV W 228.42  
INV S 228.60

PRITCHARD AVE

S-MH00008819  
RIM 231.95  
INV N 228.32  
INV E 228.32  
INV S 228.32  
INV W 228.49

MANITOBA AVE

S-MH00008821  
RIM 232.16  
INV N 228.08  
INV S 228.08  
INV W 228.28

MAGNUS AVE

SEWER JUNCTION INFORMATION FROM  
SEWER VIDEO INSPECTION  
**SEWER ID S-MA00010973**

DISTANCE FROM MH ID S-MH00008738		
DISTANCE	DIAMETER	CLOCK
18.9	150	10
33.2	150	2
42.1	150	11
44.8	300	10
50.7	300	1
50.7	300	11
56.4	150	1
57.3	150	10

SEWER JUNCTION INFORMATION FROM  
SEWER VIDEO INSPECTION  
**SEWER ID S-MA00010975**

DISTANCE FROM MH ID S-MH00008819		
DISTANCE	DIAMETER	CLOCK
6.7	150	10
21.3	150	10
44.2	150	10
46.0	150	10
51.6	300	2
51.6	300	10
73.8	150	2
81.2	150	2
81.9	150	10

### WARNING

IF POWER EQUIPMENT OR EXPLOSIVES  
ARE TO BE USED FOR EXCAVATION ON  
THIS PROJECT THE CONTRACTOR MUST:

- 1) NOTIFY THE GAS COMPANY OF THE PROPOSED LOCATION OF EXCAVATION.
- 2) TAKE PRECAUTION TO AVOID DAMAGE TO GAS COMPANY INSTALLATIONS.

SEE PROVINCIAL REGULATION 210/72 FOR DETAILS

METRIC  
WHOLE NUMBERS INDICATE MILLIMETRES  
DECIMALIZED NUMBERS INDICATE METRES



### LOCATION APPROVED UNDERGROUND STRUCTURES

SUPV. U/G STRUCTURES COMMITTEE DATE

#### NOTE:

LOCATION OF UNDERGROUND STRUCTURES AS SHOWN ARE BASED ON THE BEST INFORMATION AVAILABLE BUT NO GUARANTEE IS GIVEN THAT ALL EXISTING UTILITIES ARE SHOWN OR THAT THE GIVEN LOCATIONS ARE EXACT. CONFIRMATION OF EXISTENCE AND EXACT LOCATION OF ALL SERVICES MUST BE OBTAINED FROM THE INDIVIDUAL UTILITIES BEFORE PROCEEDING WITH CONSTRUCTION.

B.M. ELEV.			
CONSTRUCTION COMPLETION DATE: YYYY MM DD			
NO.	REVISIONS	DATE	BY

DESIGNED BY	SC	CHECKED BY	SC
DRAWN BY	CJH	APPROVED BY	KZ
SCALE:	1:750	RELEASED FOR CONSTRUCTION	
HORIZONTAL			
VERTICAL			
DATE	2013 12 10	DATE	

ENGINEER'S SEAL
ORIGINAL SIGNED BY S.R.J. COURNOYER 12-11-28
CONSULTANT DRAWING NUMBER



## THE CITY OF WINNIPEG

WATER AND WASTE DEPARTMENT  
ENGINEERING DIVISION

2013 SEWER RENEWALS  
BY CIPP LINING  
SGT TOMMY PRINCE STREET  
MH AT PRITCHARD AVENUE TO  
MH AT MAGNUS AVENUE

SHEET 41 OF 46  
CITY DRAWING NUMBER  
10661