



PLAZA LAYOUT PLAN
1:100



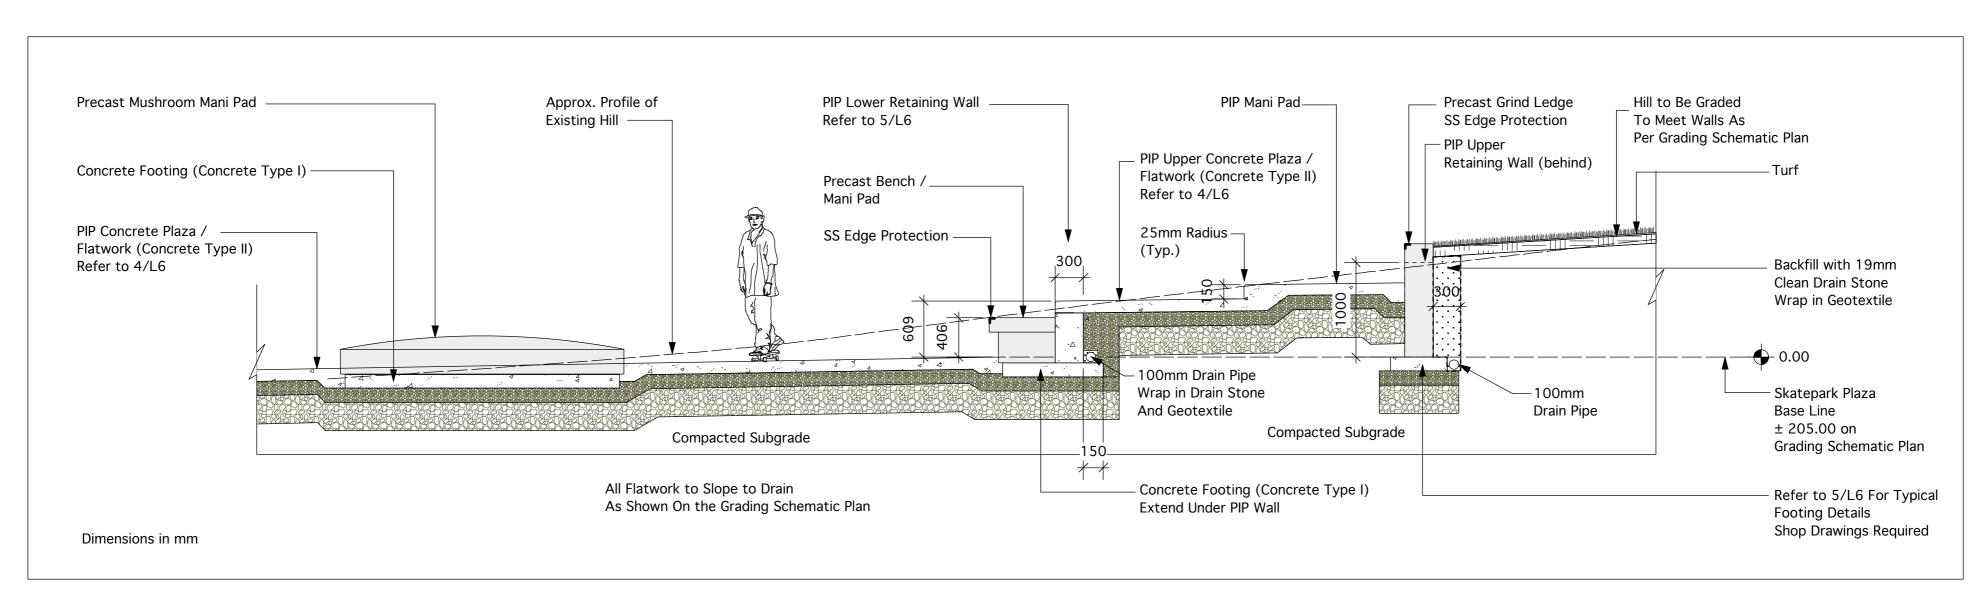

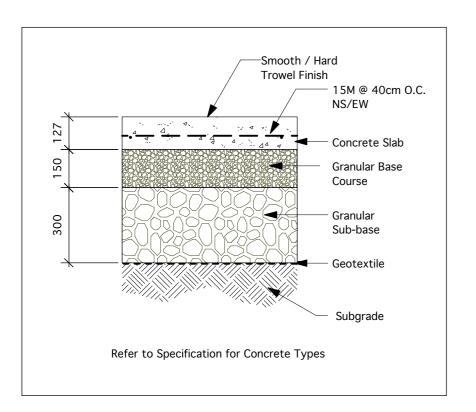

4 SKATEPARK PLAZA CONCRETE FLATWORK
L6 1:15

