




1 WEST ABUTMENT - PHASE 1 CONSTRUCTION
 1 : 40
 - EXIST CONC DECK AND CONDUITS NOT SHOWN FOR CLARITY

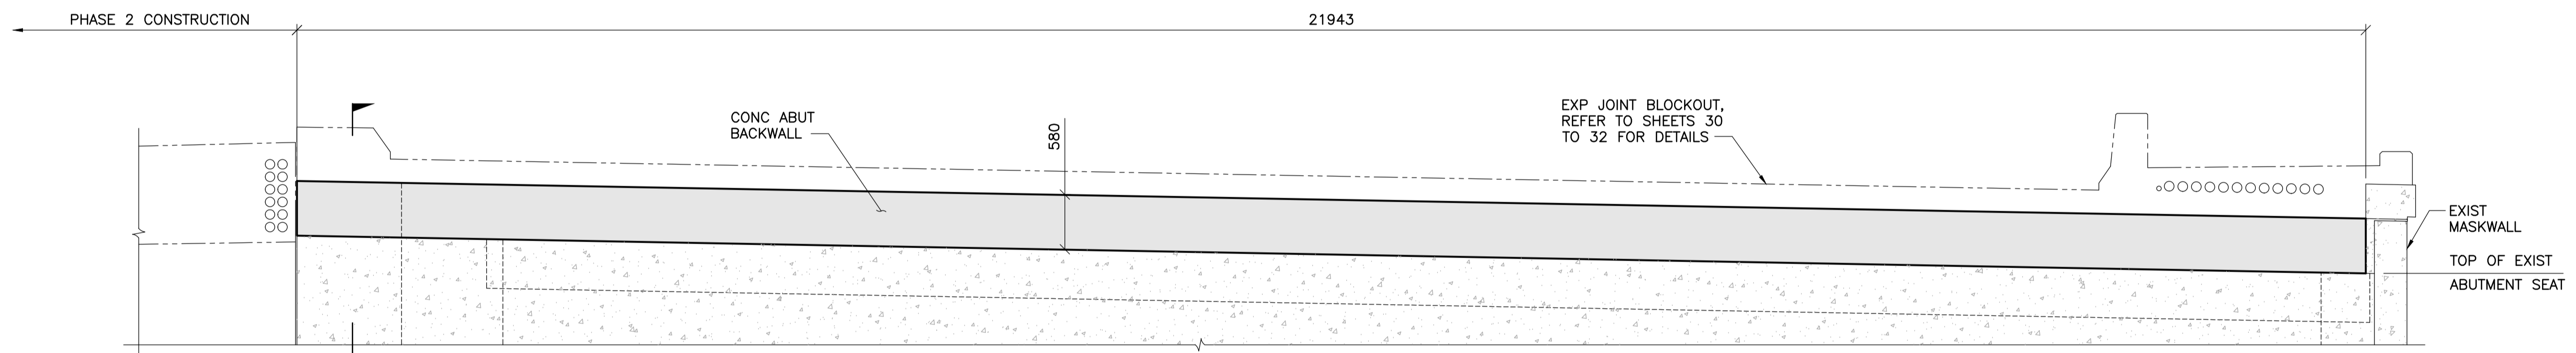


2 ELEVATION - WEST ABUTMENT
 1 : 40
 - ELEVATION SHOWN ALONG INSIDE FACE OF ABUTMENT BACKWALL

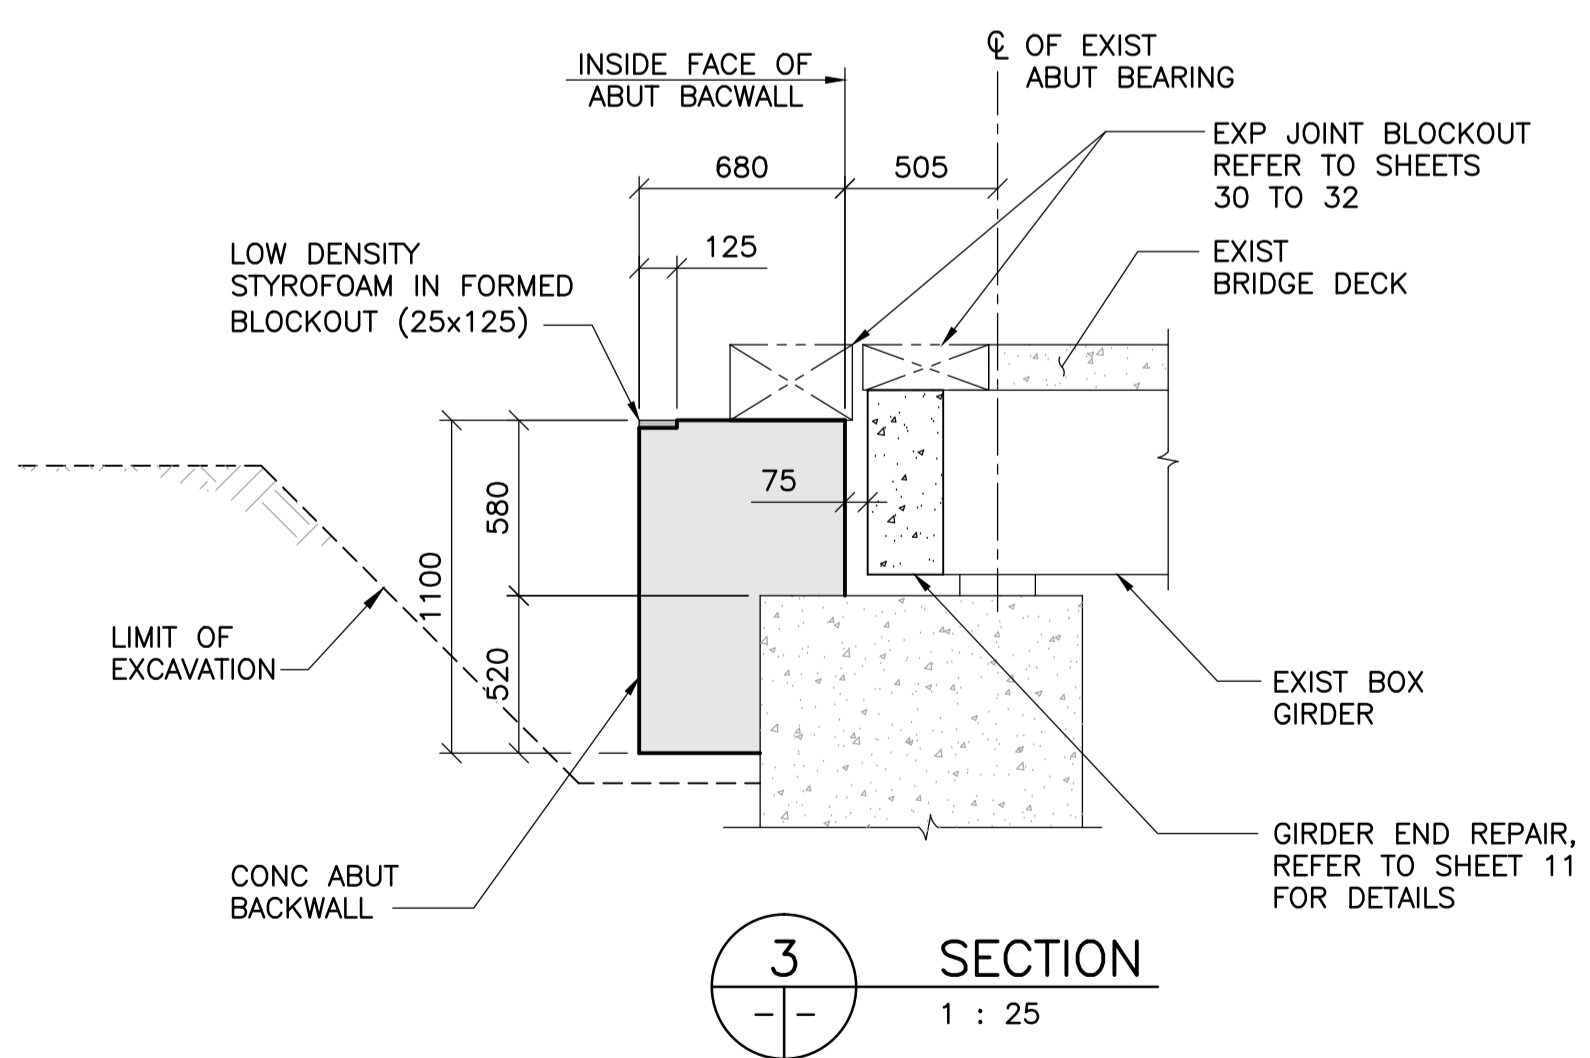

3 SECTION
 1 : 25

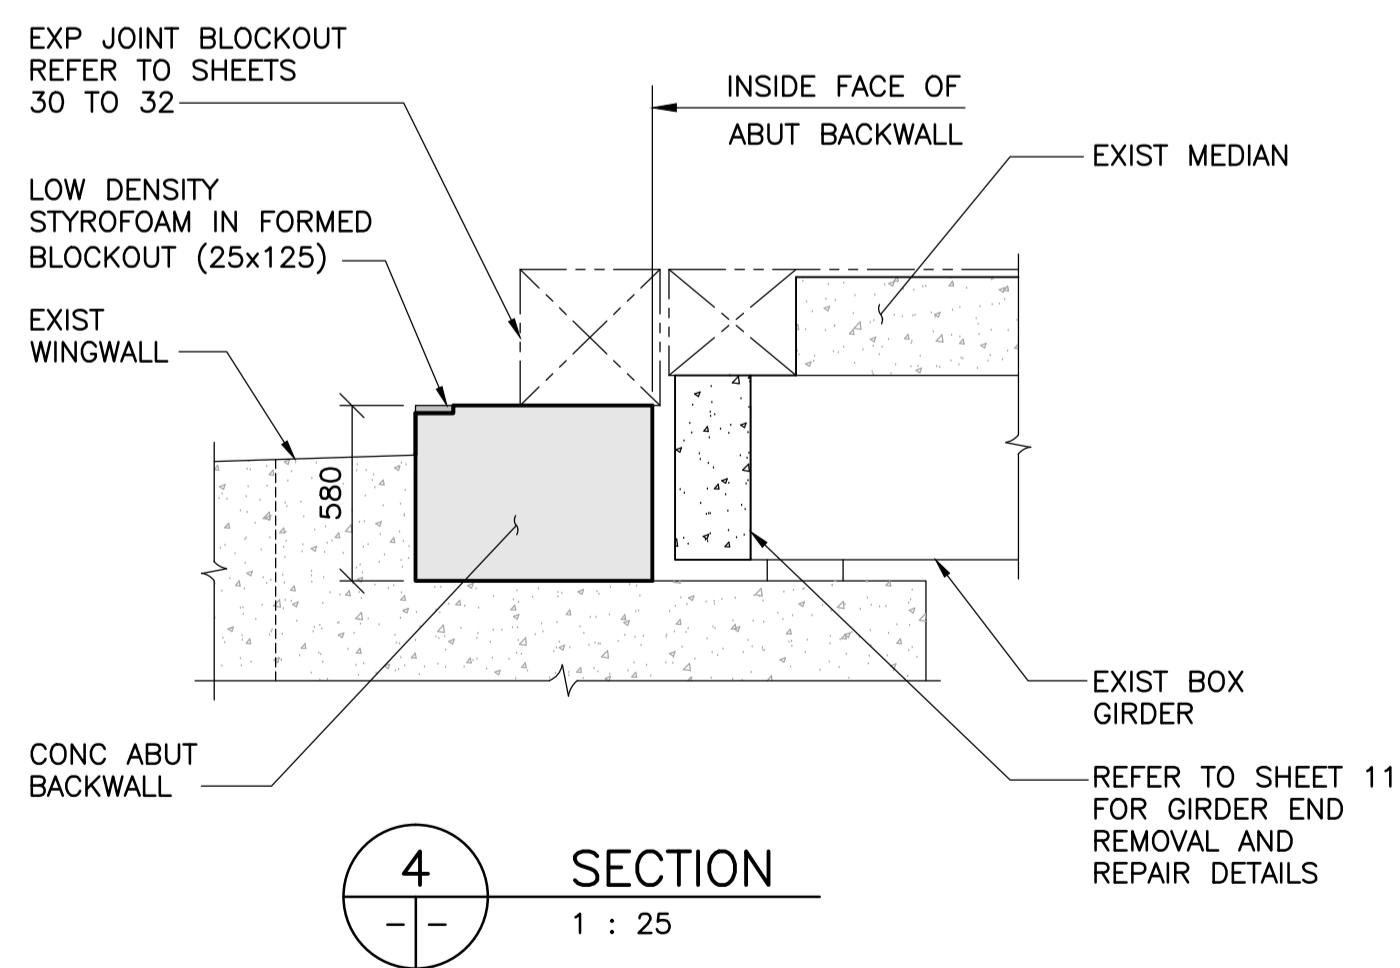

4 SECTION
 1 : 25

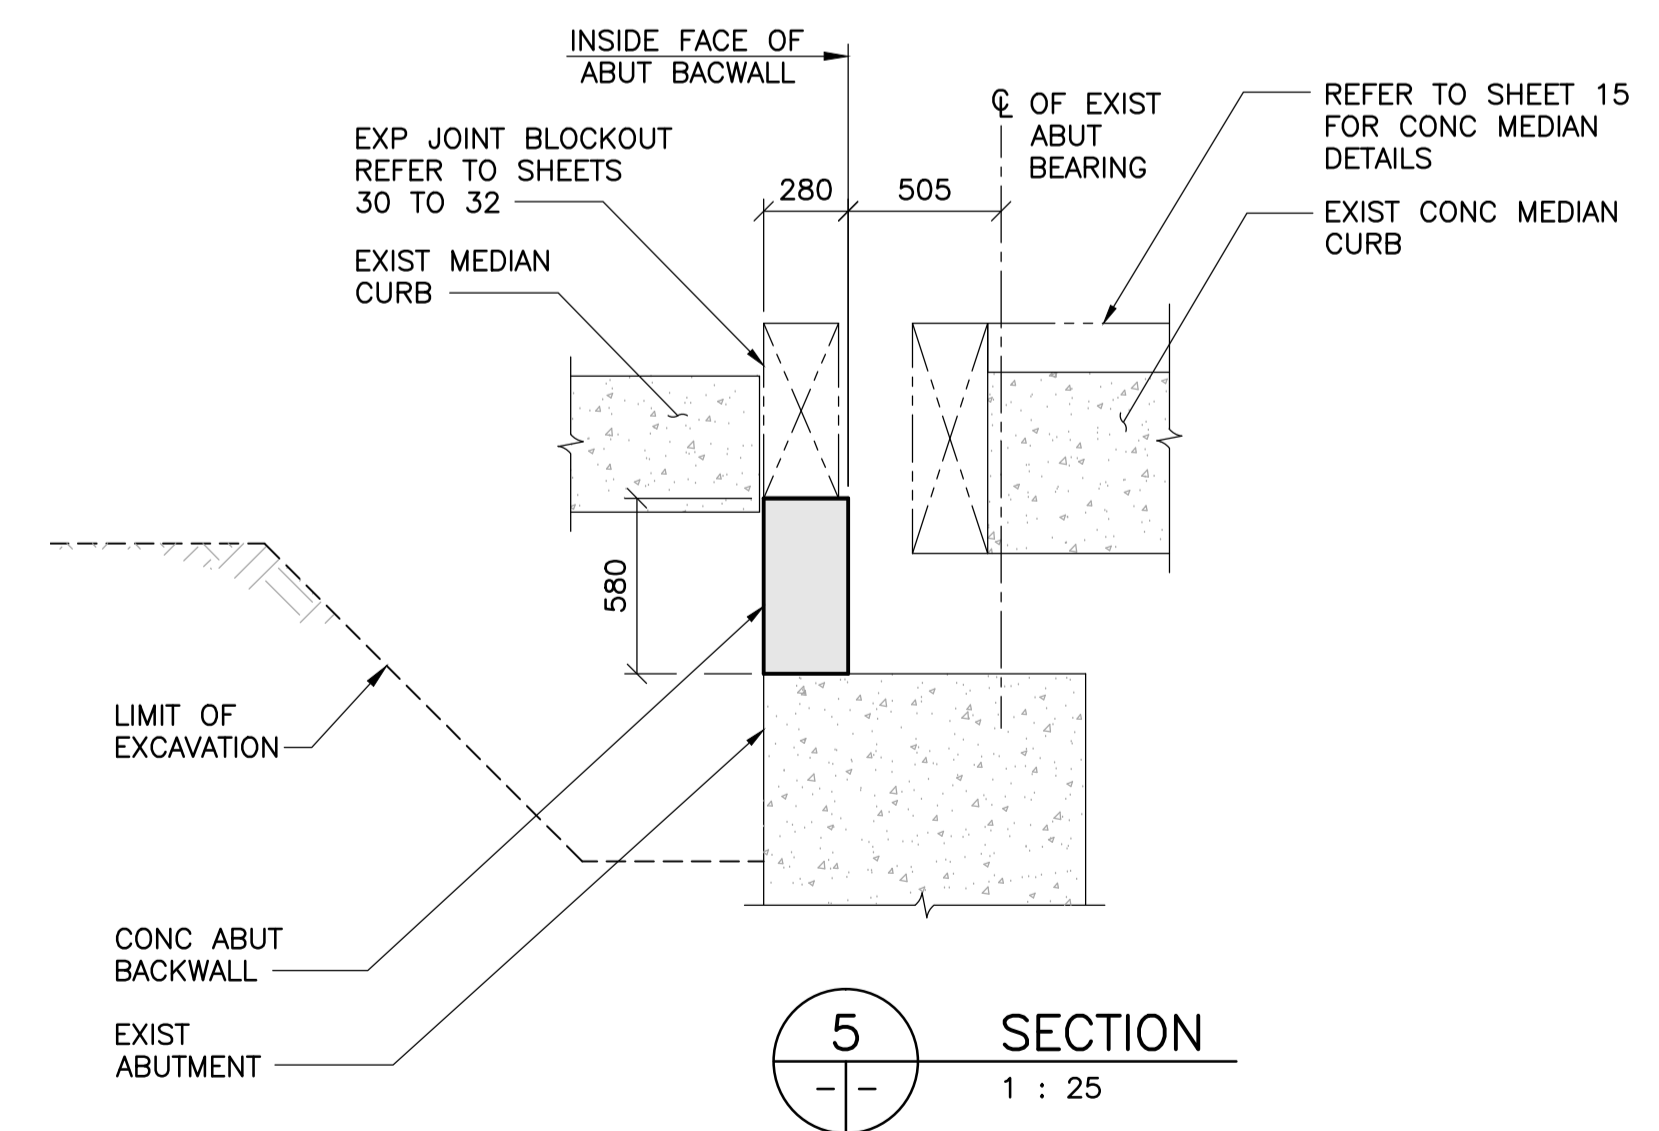


5 SECTION
 1 : 25



B.M. ELEV.	F.B.	DATE	BY
0	ISSUED FOR TENDER	13.12.09	V.B.

TETRA TECH	
DESIGNED BY: D.M.	CHECKED BY: V.B.
DRAWN BY: B.M.	APPROVED BY: E.F.S.
HOR. SCALE: AS NOTED	RELEASED FOR CONSTRUCTION DATE: 13.12.09
VERTICAL: AS NOTED	ORIGINAL SIGNED: 13.12.09
J. BURNEY, P. ENG. BRIDGE DESIGN ENGINEER	

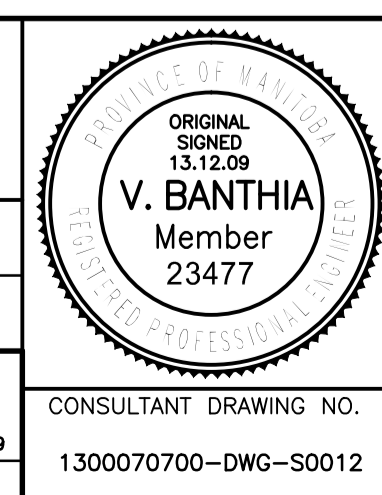

THE CITY OF WINNIPEG
 PUBLIC WORKS DEPARTMENT
 ENGINEERING DIVISION

PORTAGE AVENUE TWIN BRIDGES
 OVER STURGEON CREEK
 REHABILITATION AND RELATED WORKS

PHASE 1
 WEST ABUTMENT BACKWALLS
 CONCRETE DETAILS

CITY DRAWING NUMBER
B178-14-012
 SHEET 12 OF 70

12