




**1 EAST ABUTMENT - PHASE 1 CONSTRUCTION**  
 1 : 40  
 - CONC DECK NOT SHOWN FOR CLARITY

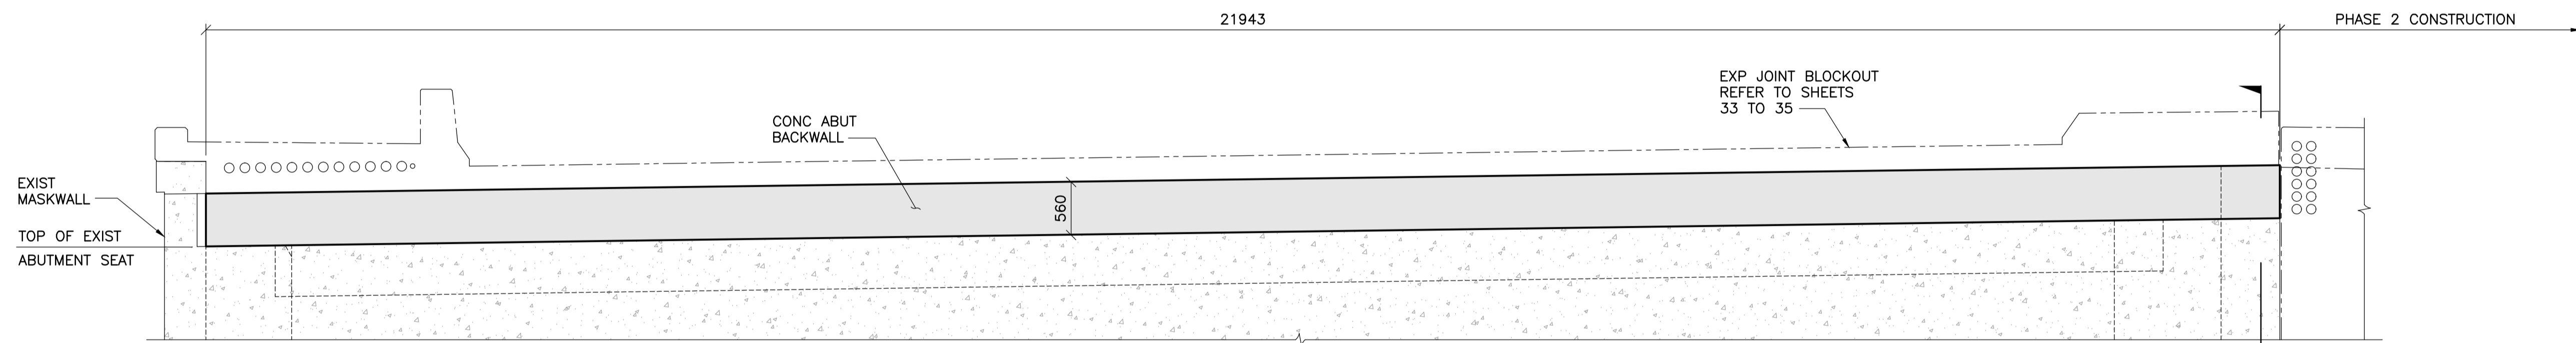


**2 ELEVATION - EAST ABUTMENT**  
 1 : 40  
 - ELEVATION SHOWN ALONG INSIDE FACE OF ABUTMENT BACKWALL

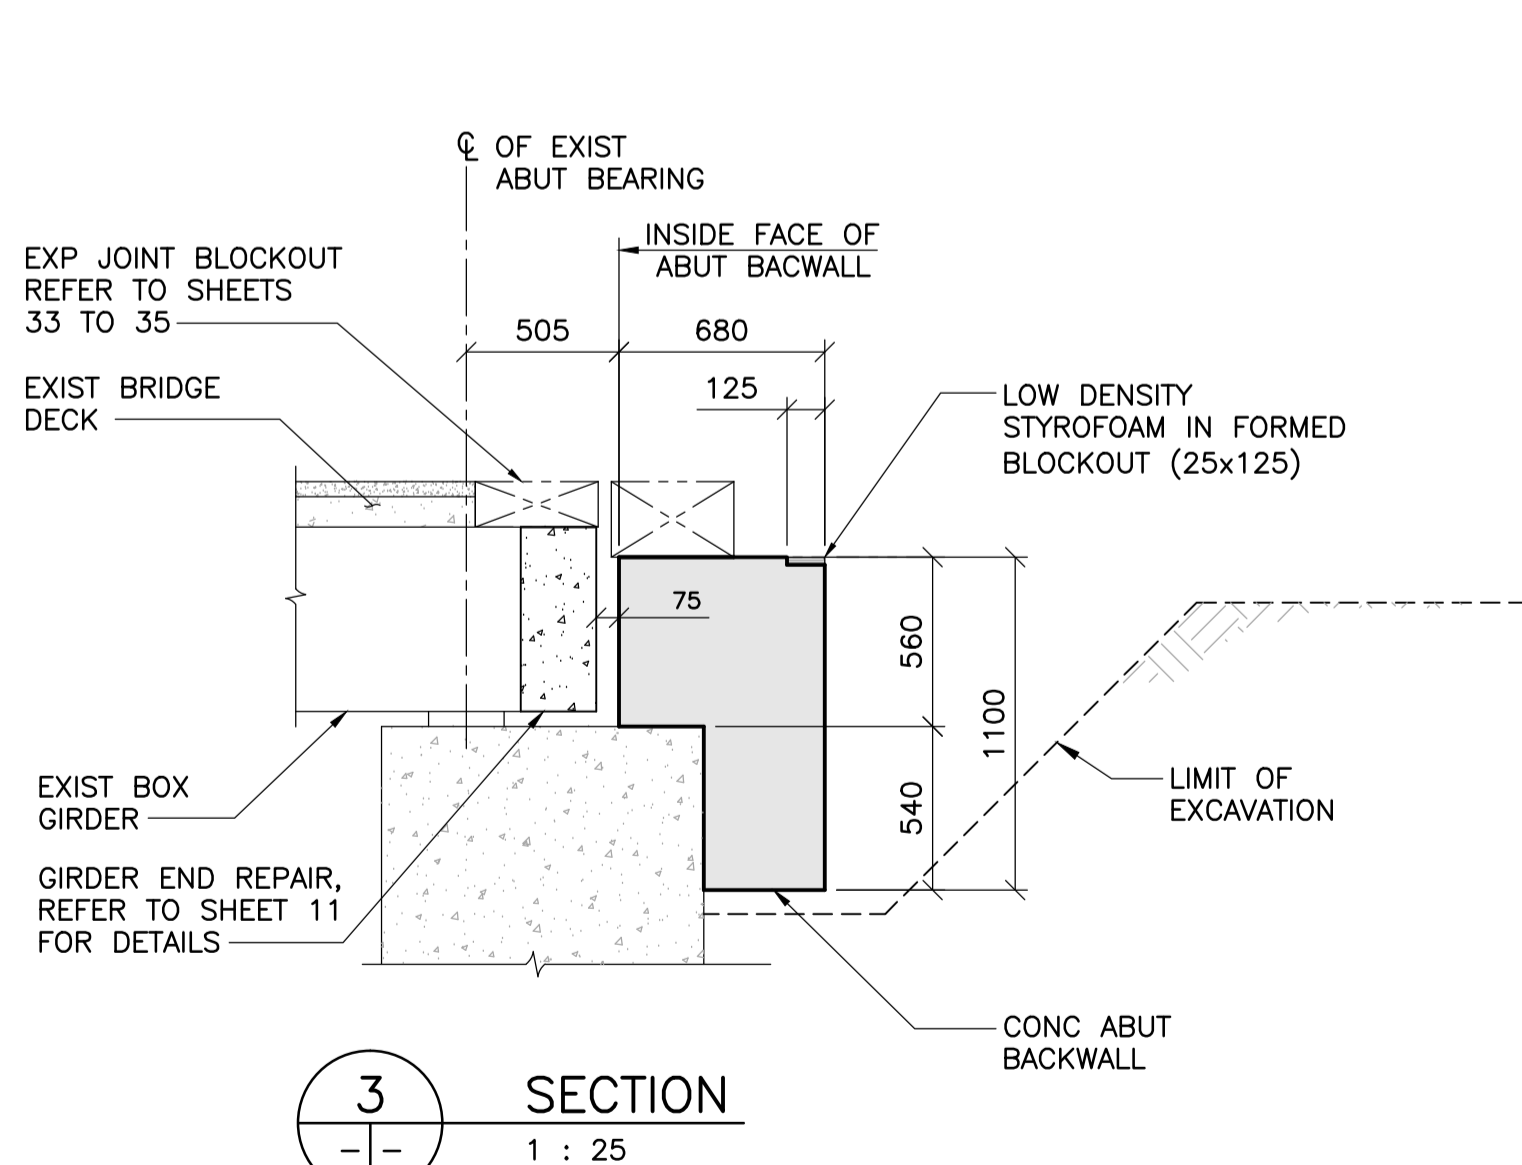

**3 SECTION**  
 1 : 25

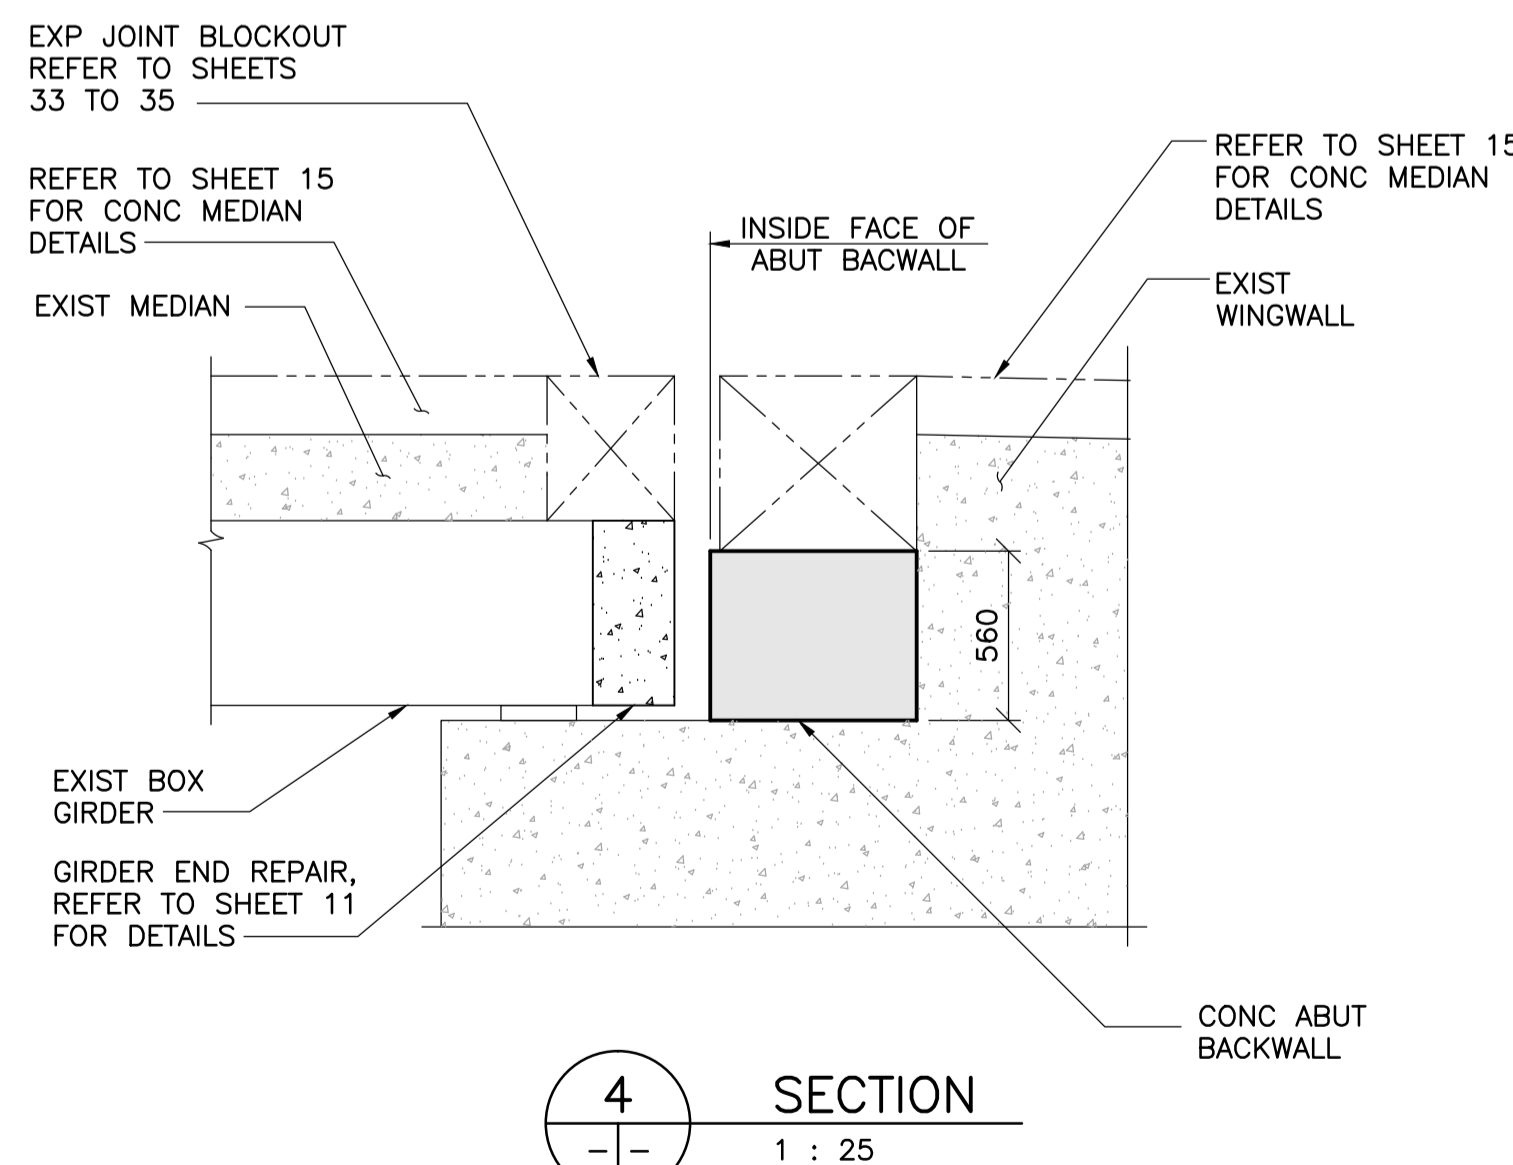

**4 SECTION**  
 1 : 25

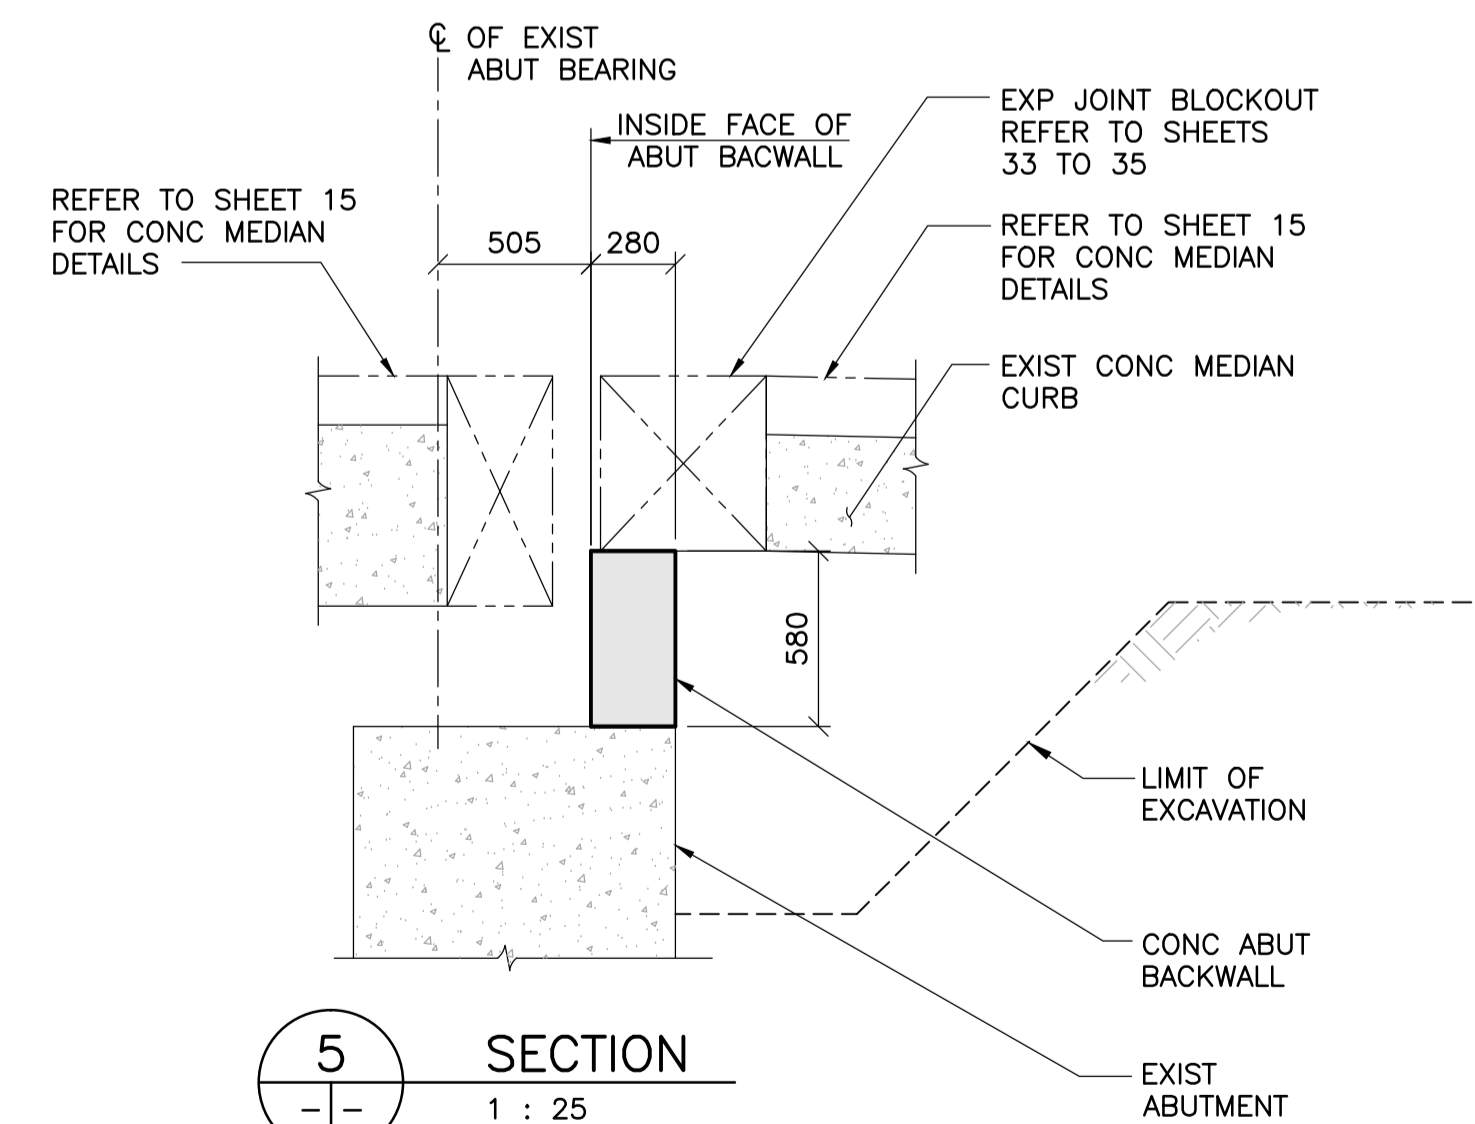


**5 SECTION**  
 1 : 25



B.M. ELEV.	F.B.	DATE	BY
0	ISSUED FOR TENDER	13.12.09	V.B.
	NO. REVISIONS	DATE	BY

<b>TETRA TECH</b>	
DESIGNED BY: D.M.	CHECKED BY: V.B.
DRAWN BY: B.M.	APPROVED BY: E.F.S.
HOR. SCALE: AS NOTED	RELEASED FOR CONSTRUCTION DATE: 13.12.09
VERTICAL: AS NOTED	ORIGINAL SIGNED: 13.12.09
J. BURNETT, P. ENG. BRIDGE PROJECTS ENGINEER	

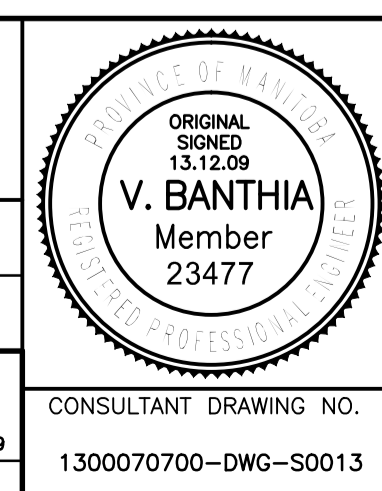

<b>THE CITY OF WINNIPEG</b> PUBLIC WORKS DEPARTMENT ENGINEERING DIVISION	
<b>PORTAGE AVENUE TWIN BRIDGES</b> OVER STURGEON CREEK REHABILITATION AND RELATED WORKS	
<b>PHASE 1 CONSTRUCTION</b> EAST ABUTMENT BACKWALLS CONCRETE DETAILS	
CITY DRAWING NUMBER <b>B178-14-013</b>	SHEET 13 OF 70
<b>13</b>	