


- CONSTRUCTION NOTES:**
1. LOCATION OF ALL SEWER AND WATER LINES TO BE CONFIRMED IN THE FIELD.
 2. SEWER AND WATER SERVICES SHOWN ON DRAWINGS ARE APPROXIMATE ONLY.
 3. INSTALL NEW SEWER AND CATCHBASIN LEADS BY TRENCHLESS METHODS, UNLESS NOTED OTHERWISE.
- GENERAL NOTES:**
1. CHAINAGE IS ALONG WEST LIMIT OF KING EDWARD STREET.
 2. STATION 6+00 = SOUTH LIMIT OF NESS AVENUE.
 3. SEE SPECIFICATIONS FOR DETAILED TEST HOLE INFORMATION.

APEGN
Certificate of Authorization
TETRA TECH WEI Inc.
No. 5313 Date: April 30, 2014

WARNING
IF POWER EQUIPMENT OR EXPLOSIVES ARE TO BE USED FOR EXCAVATION ON THIS PROJECT THE CONTRACTOR MUST:
1. NOTIFY THE GAS COMPANY OF THE PROPOSED LOCATION OF EXCAVATION.
2. TAKE PRECAUTION TO AVOID DAMAGE TO GAS COMPANY INSTALLATIONS. SEE PROVINCIAL REGULATOR 14092 FOR DETAILS.

EXISTING	LEGEND-PLAN	PROPOSED	EXISTING	LEGEND-PLAN	PROPOSED	EXISTING	LEGEND-PLAN	PROPOSED
150 WM	WATERMAIN	150 WM	BEND	ANCHOR	LOCATION APPROVED UNDERGROUND STRUCTURES	B.M. CITY OF WINNIPEG 38-033		
400 FM	FEEDERMAIN	400 FM	TEE	TREE	SUPPLY U/G STRUCTURES COMMITTEE DATE	ELEV. 235.010m	DESIGNED BY	CHECKED BY
300 LDS	LAND DRAINAGE SEWER	300 LDS	CURB STOP	LEGAL DIMENSION	NOTE: LOCATION OF UNDERGROUND STRUCTURES AS SHOWN ARE BASED ON THE BEST INFORMATION AVAILABLE. BUT NO GUARANTEE IS GIVEN THAT ALL EXISTING UTILITIES ARE SHOWN OR THAT THE GIVEN LOCATIONS ARE EXACT. CONFIRMATION OF EXISTENCE AND EXACT LOCATION OF ALL SERVICES MUST BE OBTAINED FROM THE INDIVIDUAL UTILITIES BEFORE PROCEEDING WITH CONSTRUCTION.		DRAWN BY	APPROVED BY
250 WWS	WASTEWATER SEWER	250 WWS	PLUG	SURVEY BAR			DATE	DATE
300 CS	COMBINED SEWER	300 CS	MANHOLE	TRAFFIC SIGNAL				
200 FCM	FORCEMAIN	200 FCM	CATCHBASIN	GAS				
	JUNCTIONS		CURB INLET	HYDRO				
	HYDRANT		ADDRESS	MTS				
	VALVE		HYDRO POLE	SIDEWALK				
	REDUCER		LIGHT STANDARD	CURB				

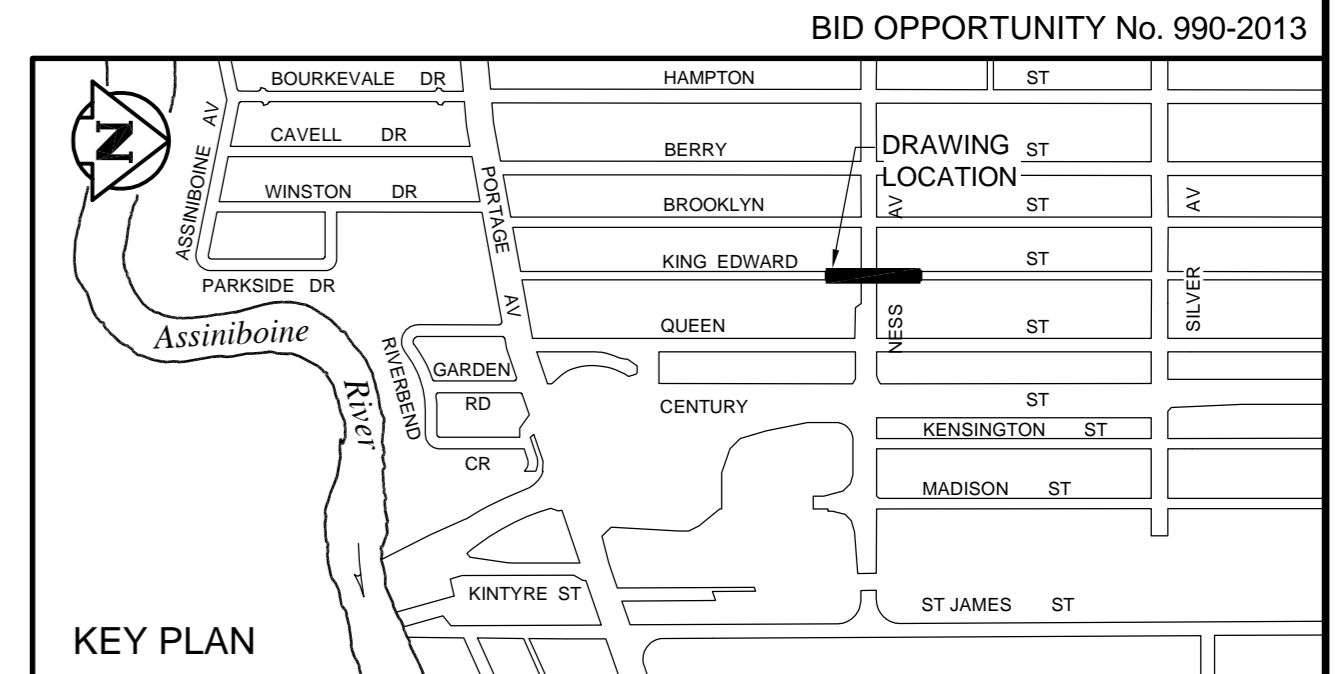

THE CITY OF WINNIPEG
WATER AND WASTE DEPARTMENT

FERRY ROAD AND RIVERBEND
COMBINED SEWER RELIEF WORKS
CONTRACT 2

KING EDWARD STREET
40m SOUTH OF NESS AVENUE TO
57m NORTH OF NESS AVENUE

CITY DRAWING NUMBER
10681

SHEET **4** OF **17**

C0204

ORIGINAL DRAWING REVISION "00" SEALED BY
K.J. McRAE
13.11.27

CONSULTANT DRAWING NO.
1000120300-DWG-C0204

NO.	REVISIONS	DATE	BY
01	ISSUED FOR TENDER	13.11.28	KJM
00	ISSUED FOR APPROVAL	13.11.27	KJM

DESIGNED BY: KJM, GWC
CHECKED BY:
DRAWN BY: NL, GMD
APPROVED BY:

HOR. SCALE: 1 : 250
VERTICAL: 1 : 50
DATE: 13.09.10

RELEASED FOR CONSTRUCTION
DATE: