





THE CITY OF WINNIPEG
PUBLIC WORKS DEPARTMENT
ENGINEERING DIVISION

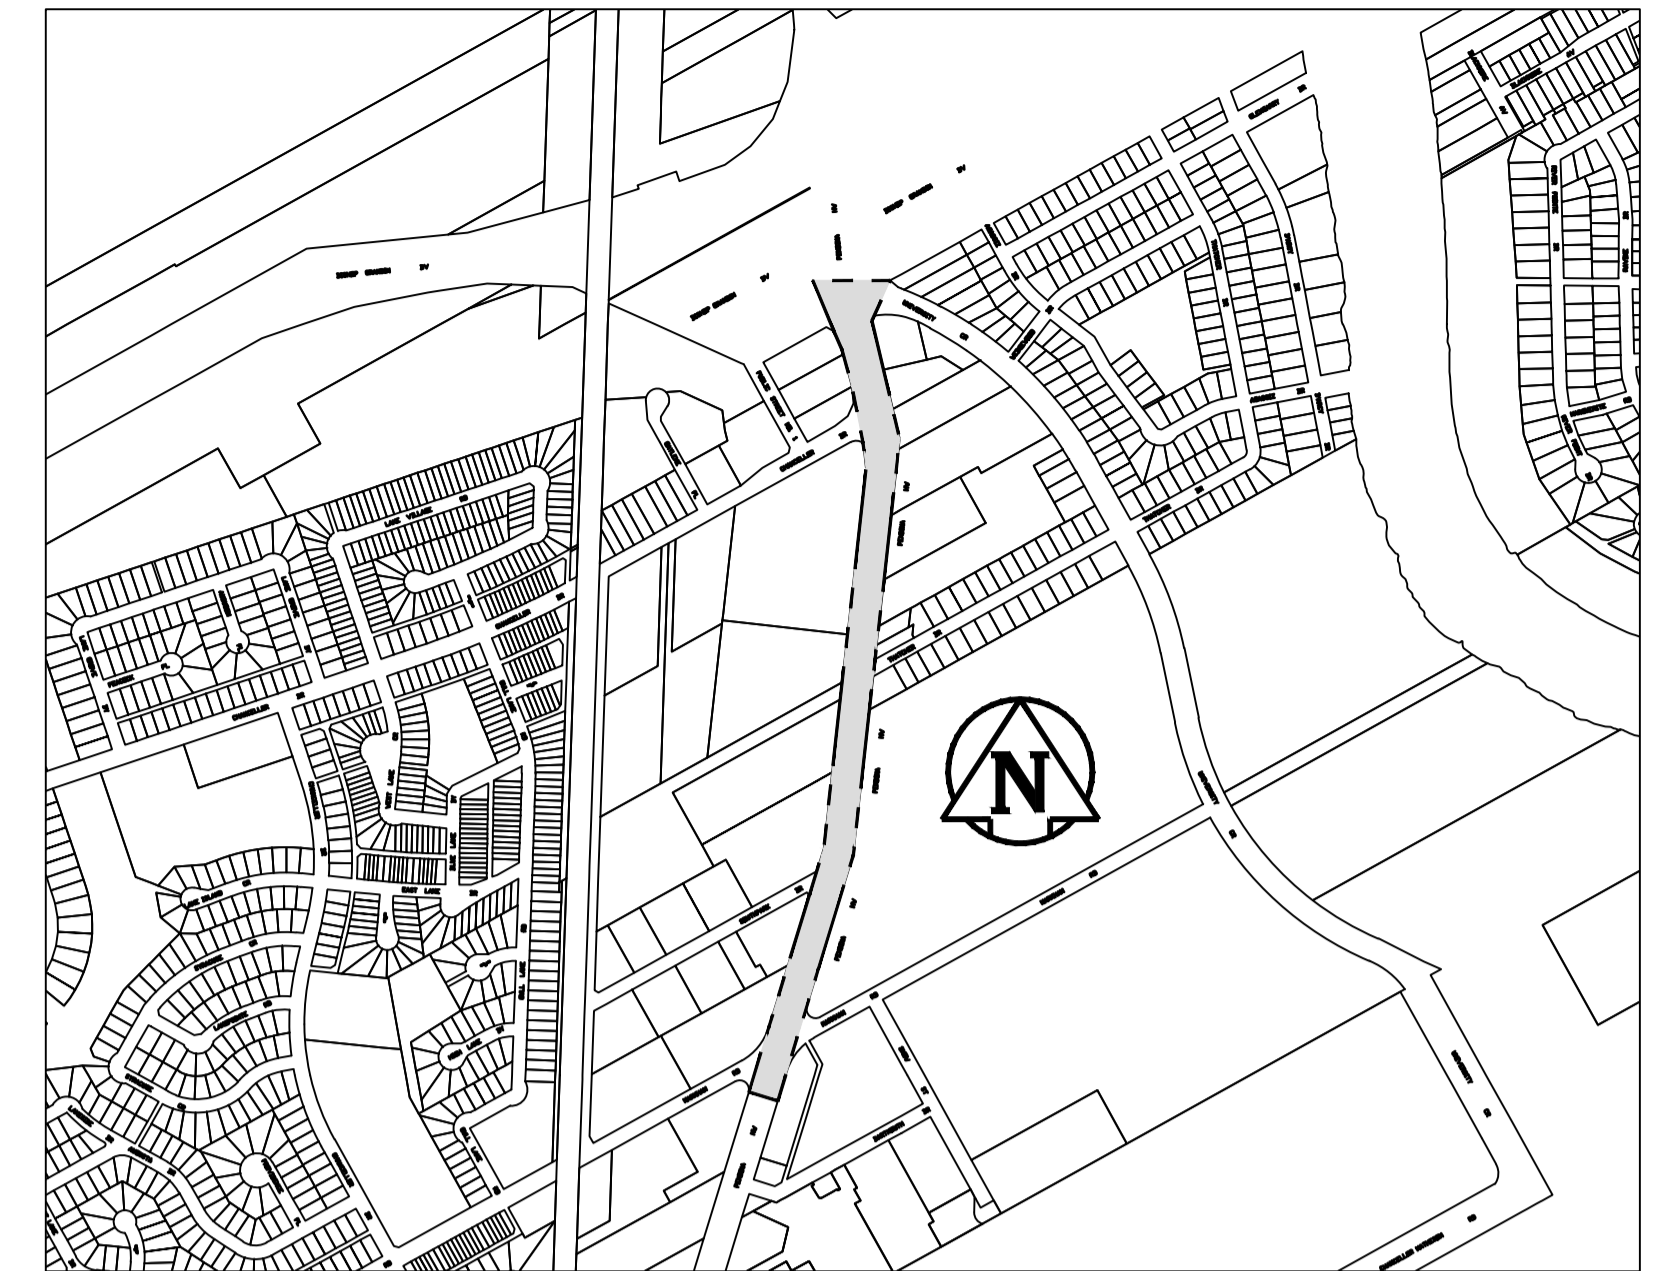

CITY OF WINNIPEG / PROVINCE OF MANITOBA
2014 REGIONAL STREET RENEWAL PROGRAM

PEMBINA HIGHWAY FROM MARKHAM ROAD TO UNIVERSITY CRESCENT
REHABILITATION / ACTIVE TRANSPORTATION CORRIDOR AND ASSOCIATED WORKS
BID OPPORTUNITY NO. 1-2014

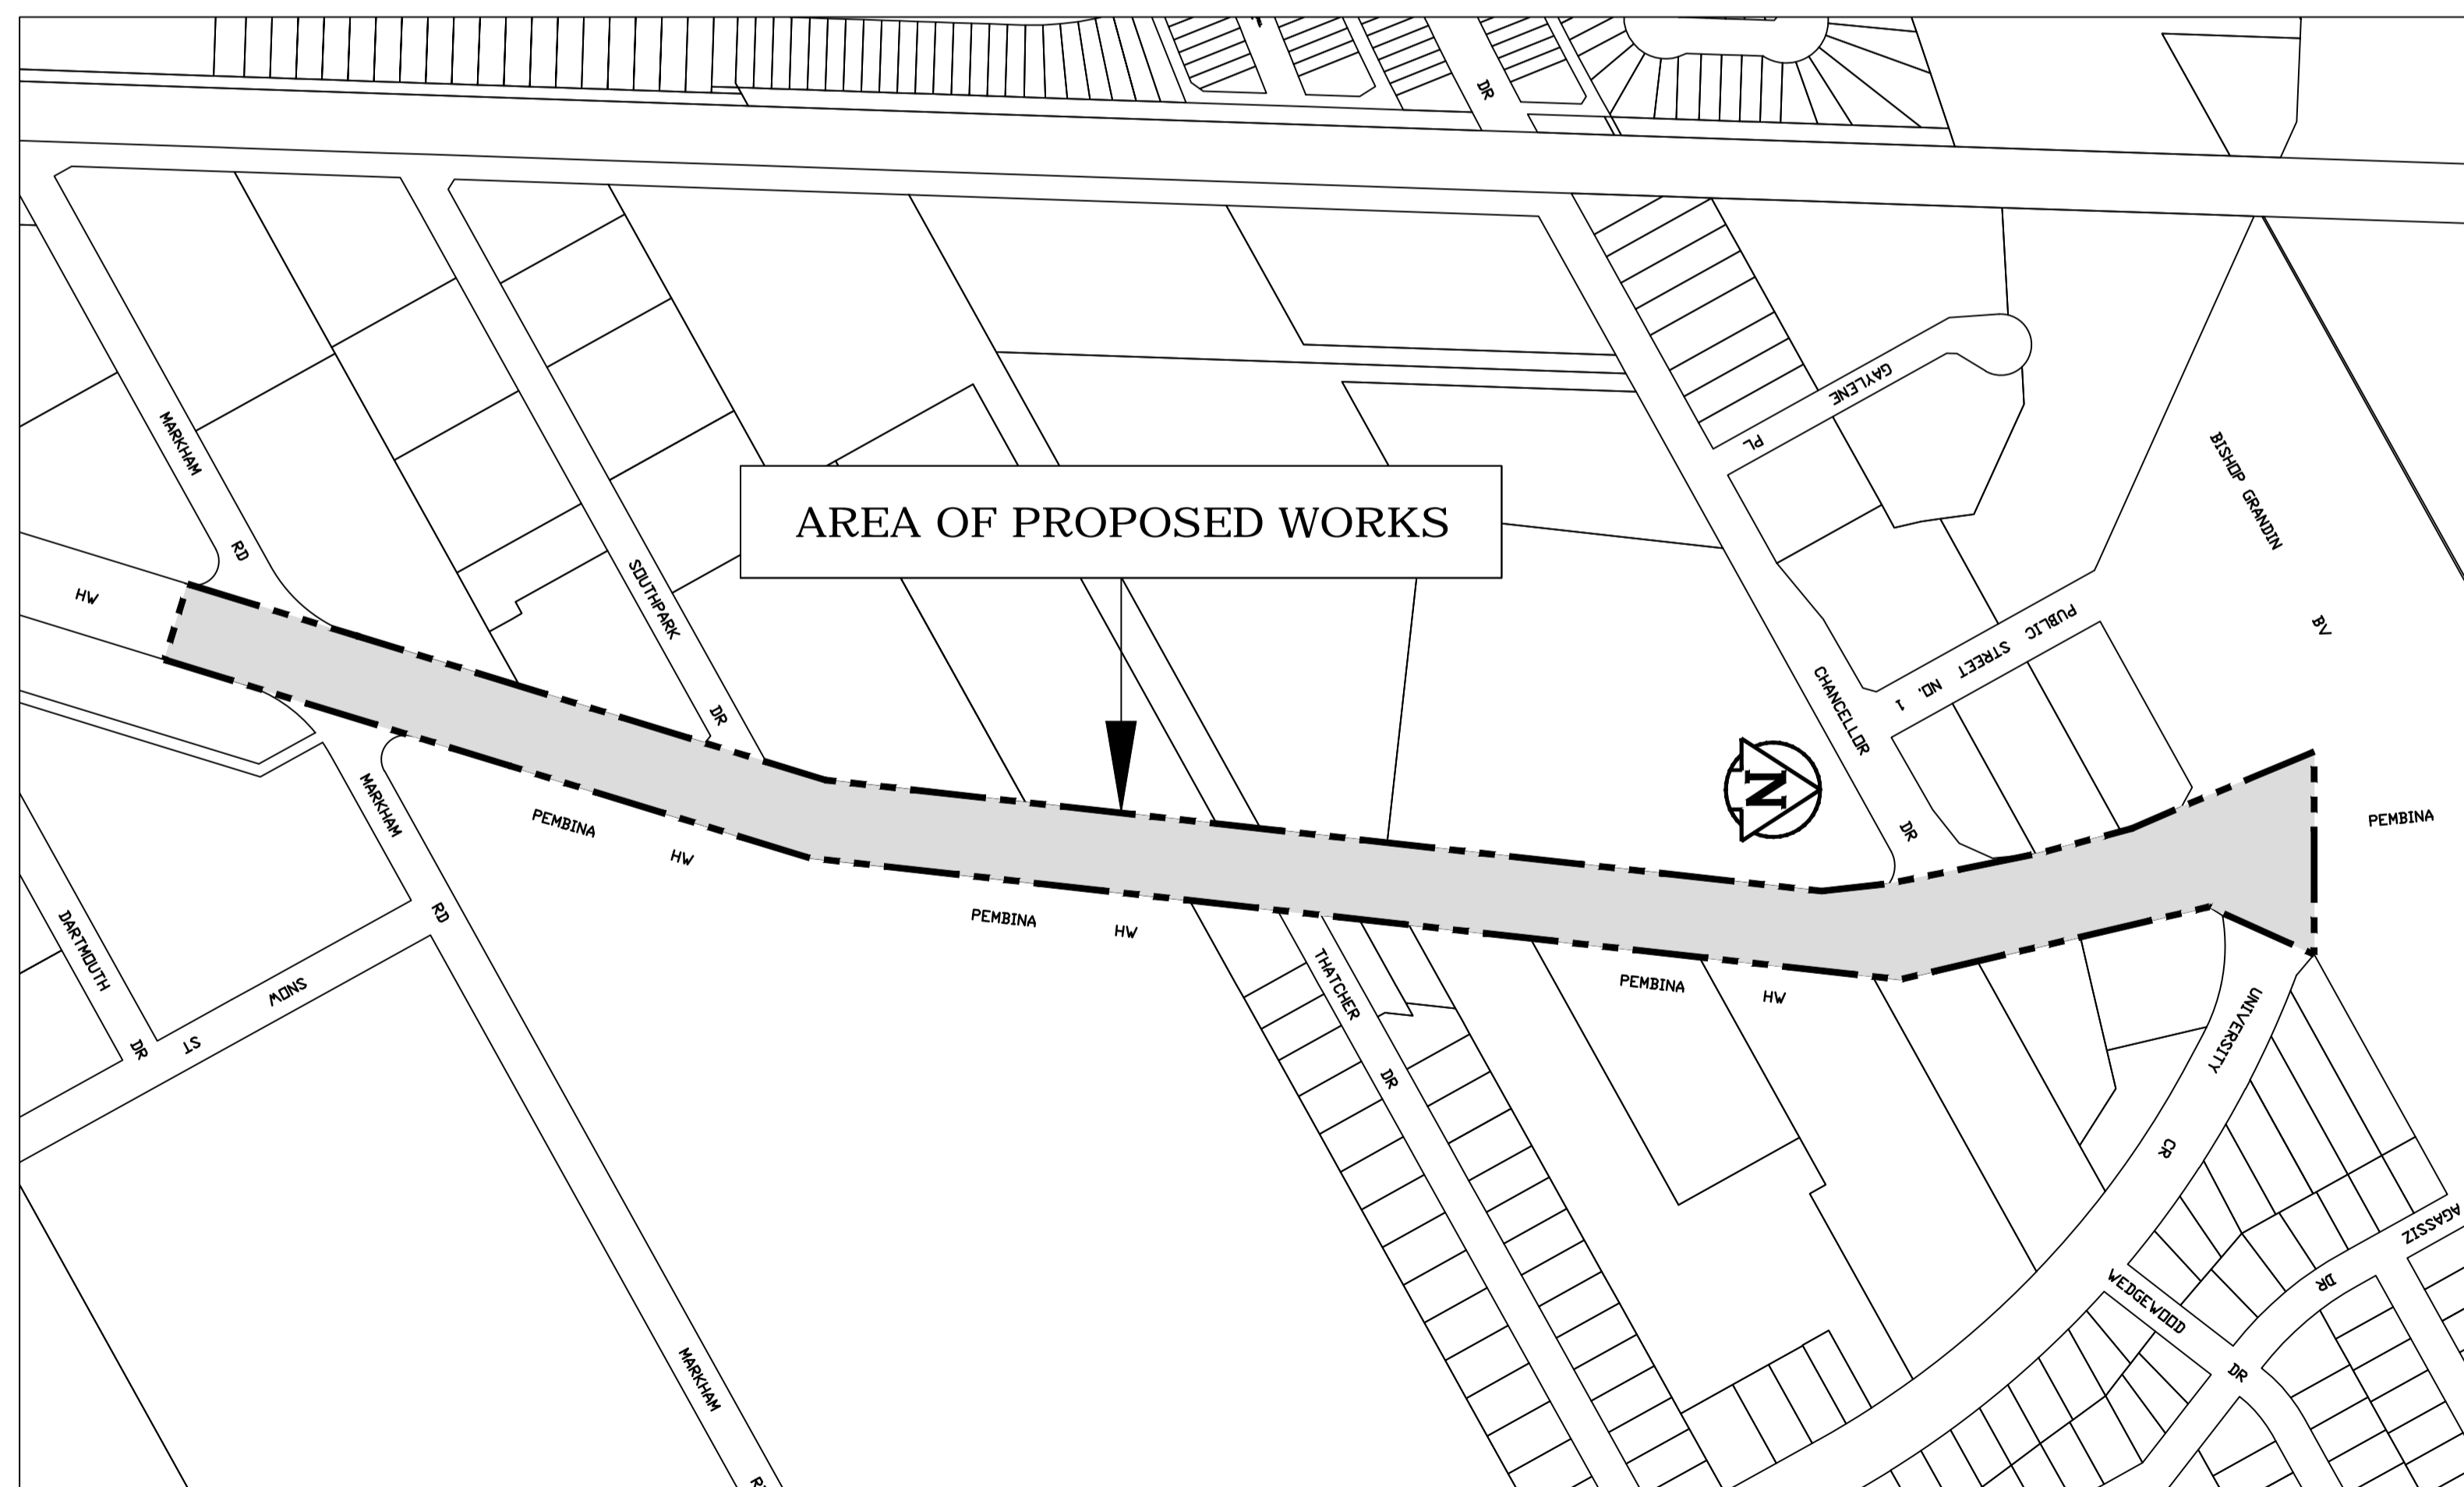

SHEET NO.	TITLE	CITY OF WINNIPEG DWG. NO.
1 OF 13	FROM STA. 1+00 TO STA. 1+50	P-3353-1
2 OF 13	FROM STA. 1+50 TO STA. 3+00	P-3353-2
3 OF 13	FROM STA. 3+00 TO STA. 4+50	P-3353-3
4 OF 13	FROM STA. 4+50 TO STA. 6+00	P-3353-4
5 OF 13	FROM STA. 6+00 TO STA. 7+50	P-3353-5
6 OF 13	FROM STA. 7+50 TO STA. 9+00	P-3353-6
7 OF 13	FROM STA. 9+00 TO STA. 10+50	P-3353-7
8 OF 13	FROM STA. 10+50 TO STA. 11+75	P-3353-8
9 OF 13	PEMBINA HWY./UNIVERSITY CRES. INTERSECTION	P-3353-9
10 OF 13	MISCELLANEOUS DETAILS 1 OF 3	P-3353-10
11 OF 13	MISCELLANEOUS DETAILS 2 OF 3	P-3353-11
12 OF 13	MISCELLANEOUS DETAILS 3 OF 3	P-3353-12
13 OF 13	INLAID LONGITUDINAL LANE LINE MARKINGS	P-3353-13

DATE: MARCH 26, 2014

ENGINEERING DIVISION
TECHNOLOGY SERVICES BRANCH
106 - 1155 PACIFIC AVE