




1 PARTIAL PLAN  
1:25

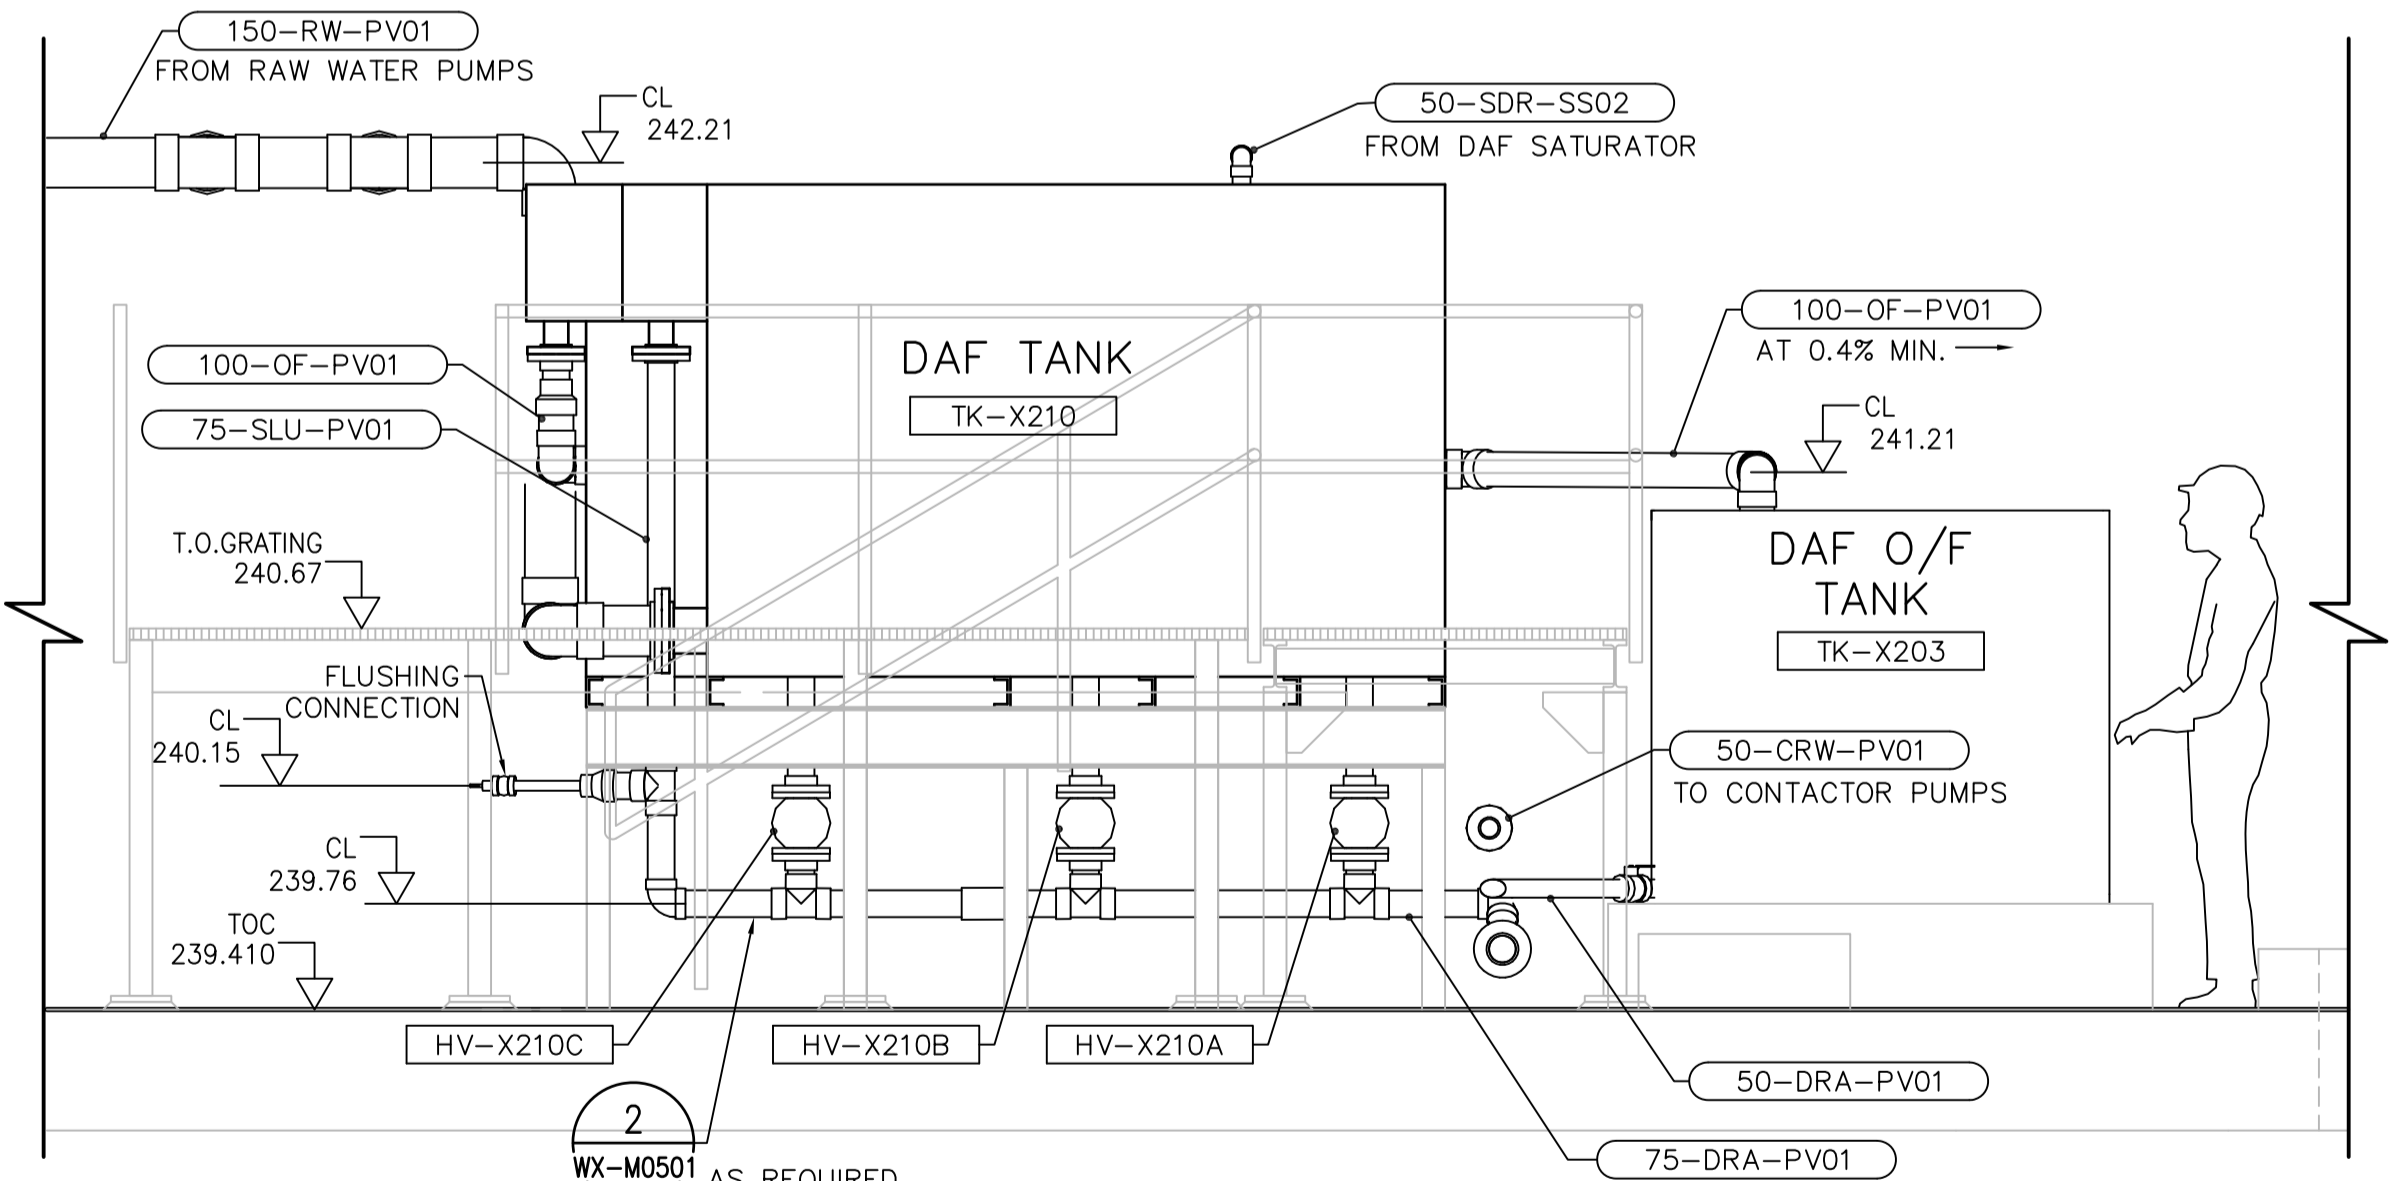

A SECTION  
1:25

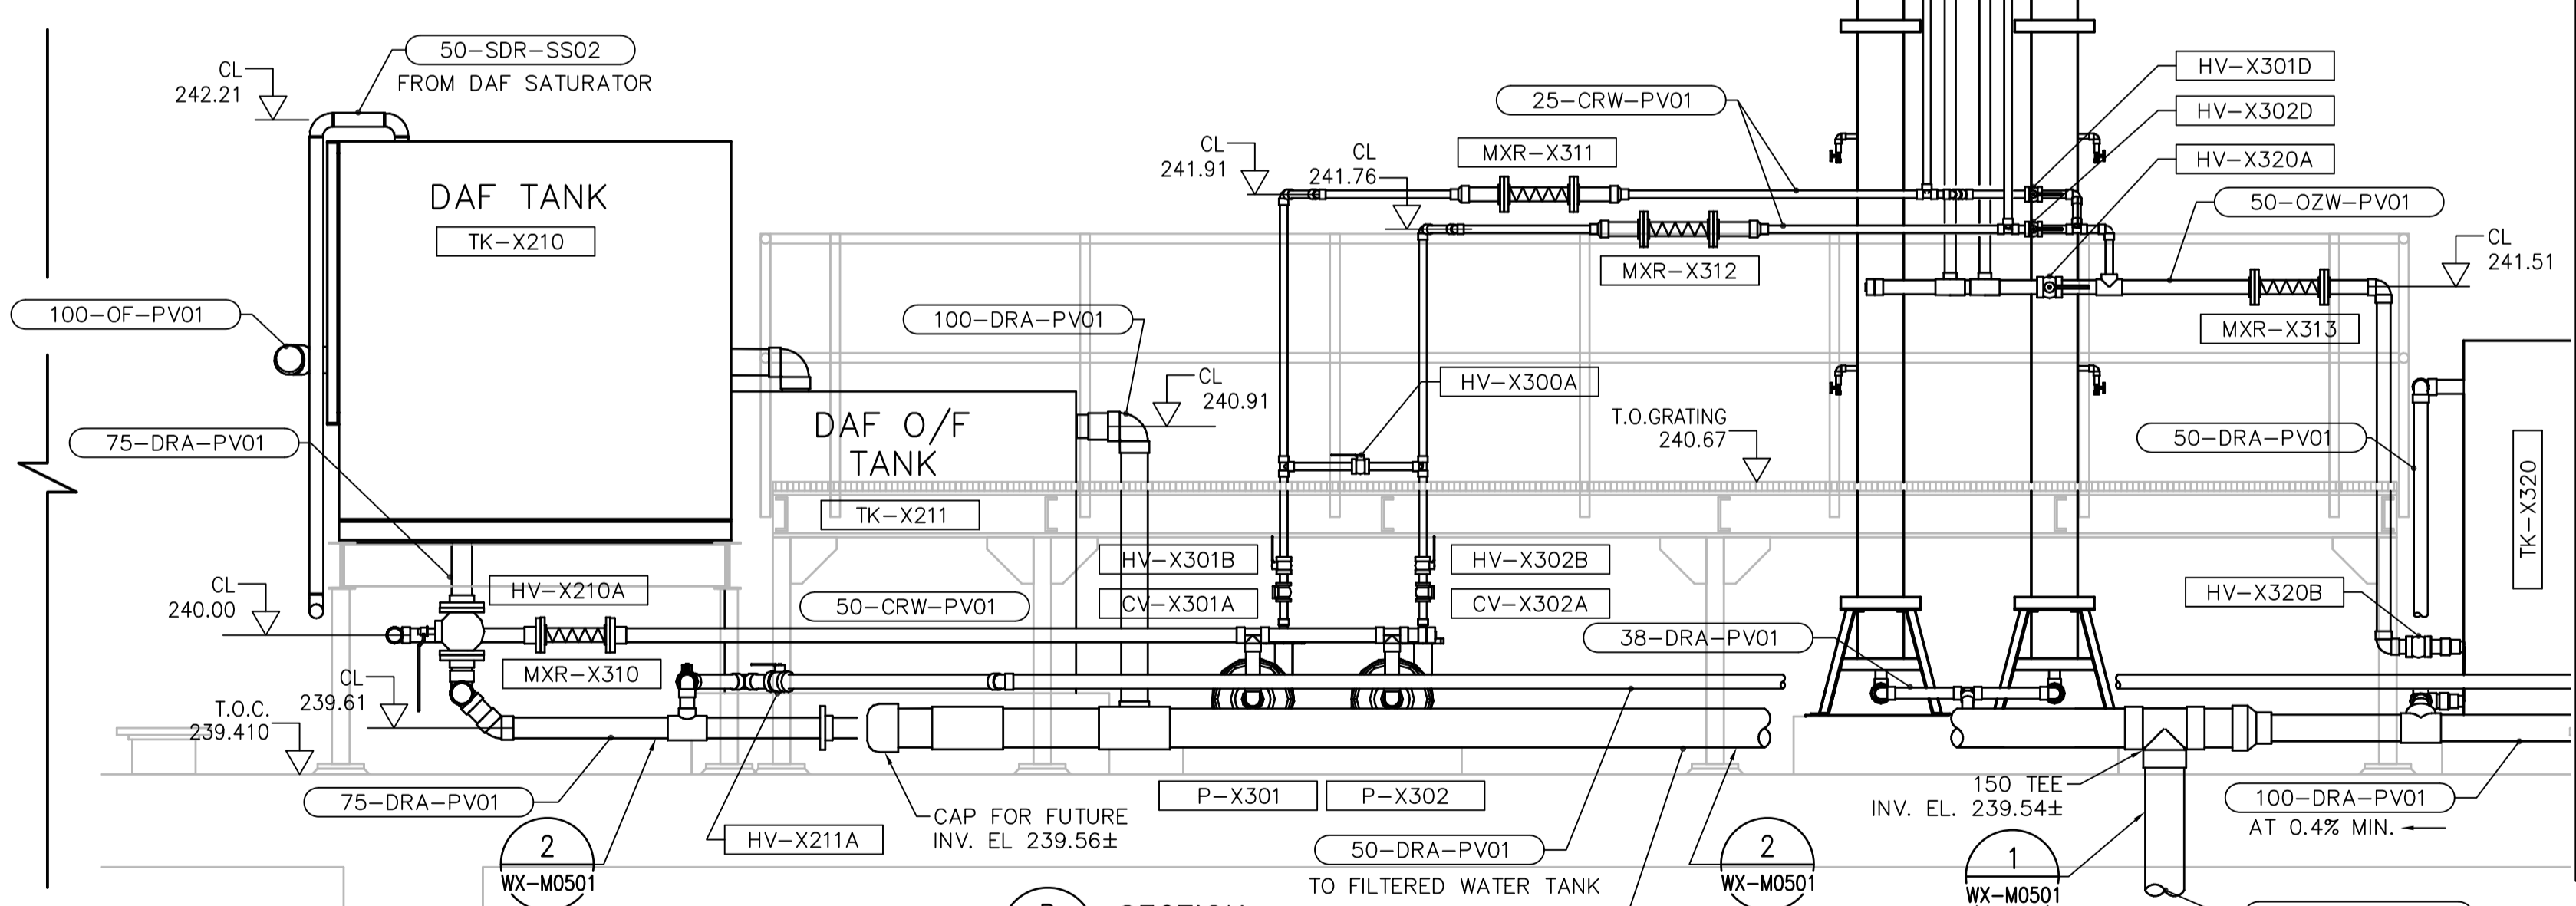

B SECTION  
1:25

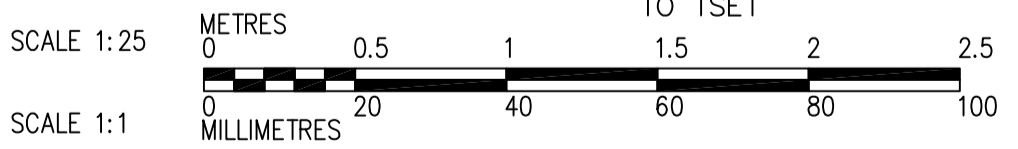

NOTE:  
1. DAF TANK UNDER DRAINS EXACT LOCATION TO BE DETERMINED ON SITE.

**APEGM**  
Certificate of Authorization  
CH2M HILL Canada Ltd.  
No. 1441 Date: 2015 01 26

B.M. ELEV.			
CONSTRUCTION COMPLETION DATE: YYYY MM DD			
DESIGNED BY	KG	CHECKED BY	BW
DRAWN BY	JBC	APPROVED BY	BW
SCALE: HORIZONTAL	1:50	RELEASED FOR CONSTRUCTION	
SCALE: VERTICAL	-	DATE	2014 06 13
NO.	REVISIONS	DATE	BY
1	ISSUED FOR BID OP. 1068-2014	15/01/23	JBC
0	ISSUED FOR TENDER	14/06/13	JBC

**CH2MHILL**

DESIGNED BY: KG  
CHECKED BY: BW  
DRAWN BY: JBC  
APPROVED BY: BW  
SCALE: HORIZONTAL 1:50  
SCALE: VERTICAL -  
DATE: 2014 06 13  
PLOT DATE: 2015 01 26

ENGINEER'S SEAL  
PROVINCE OF MANITOBA  
WILLIAMSON  
Member  
REGISTERED PROFESSIONAL ENGINEER  
CONSULTANT DRAWING NUMBER  
WX-M0122

**THE CITY OF WINNIPEG**  
WATER AND WASTE DEPARTMENT  
ENGINEERING DIVISION

**Winnipeg**

CITY OF WINNIPEG WATER TREATMENT RESEARCH AND PROCESS OPTIMIZATION FACILITY  
PARTIAL PLAN AND SECTIONS  
SHEET 1 OF 3

SHEET X OF X  
CITY DRAWING NUMBER  
1-0601X-M0004-001-01

FILE PATH: \\WINNIPEG\Pro\WinnipegCityof\462784\Waterworks\DWG\DLV\462784-M-0121.dwg