



1 PARTIAL PLAN
1:25

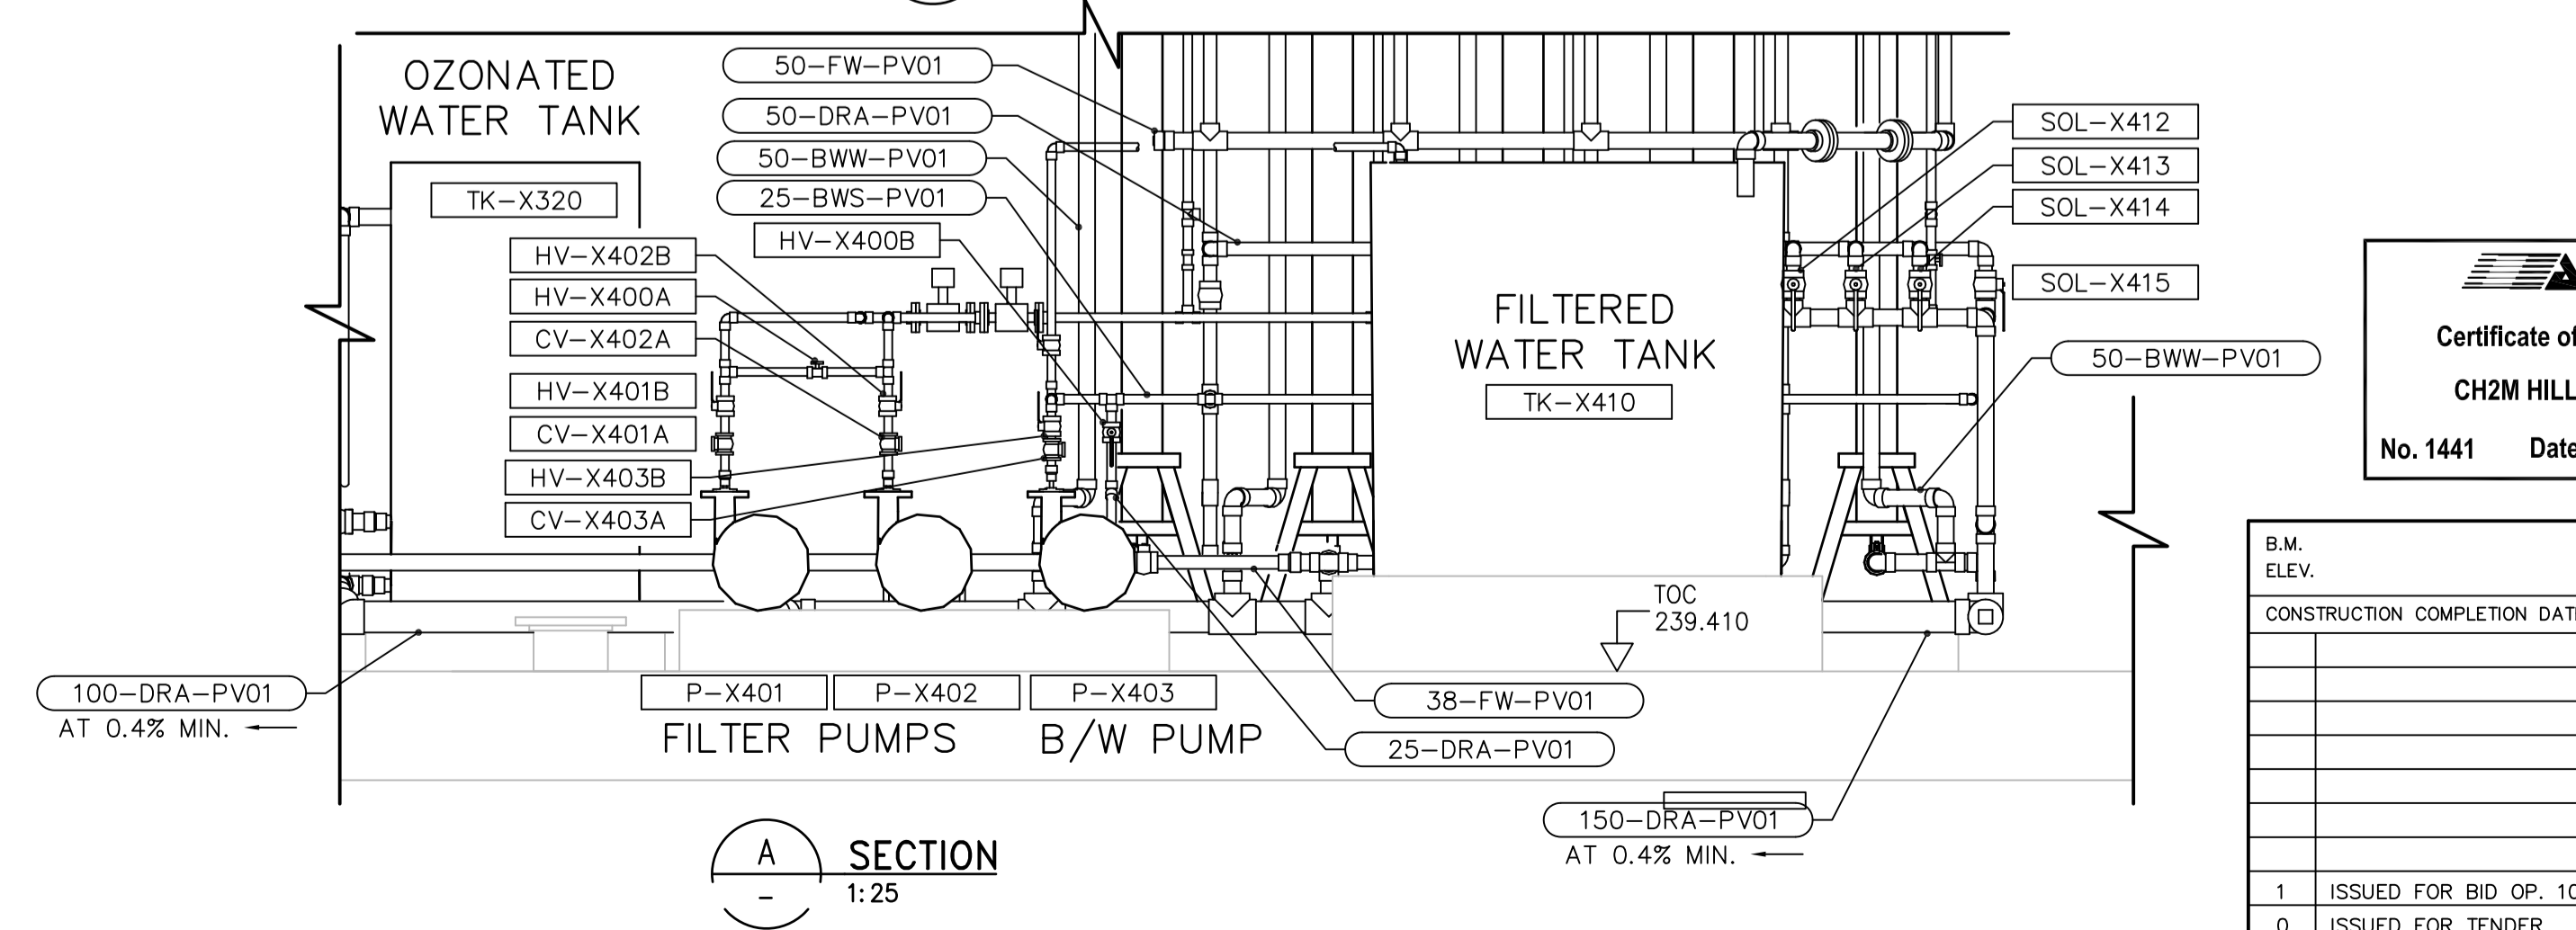


A SECTION
1:25

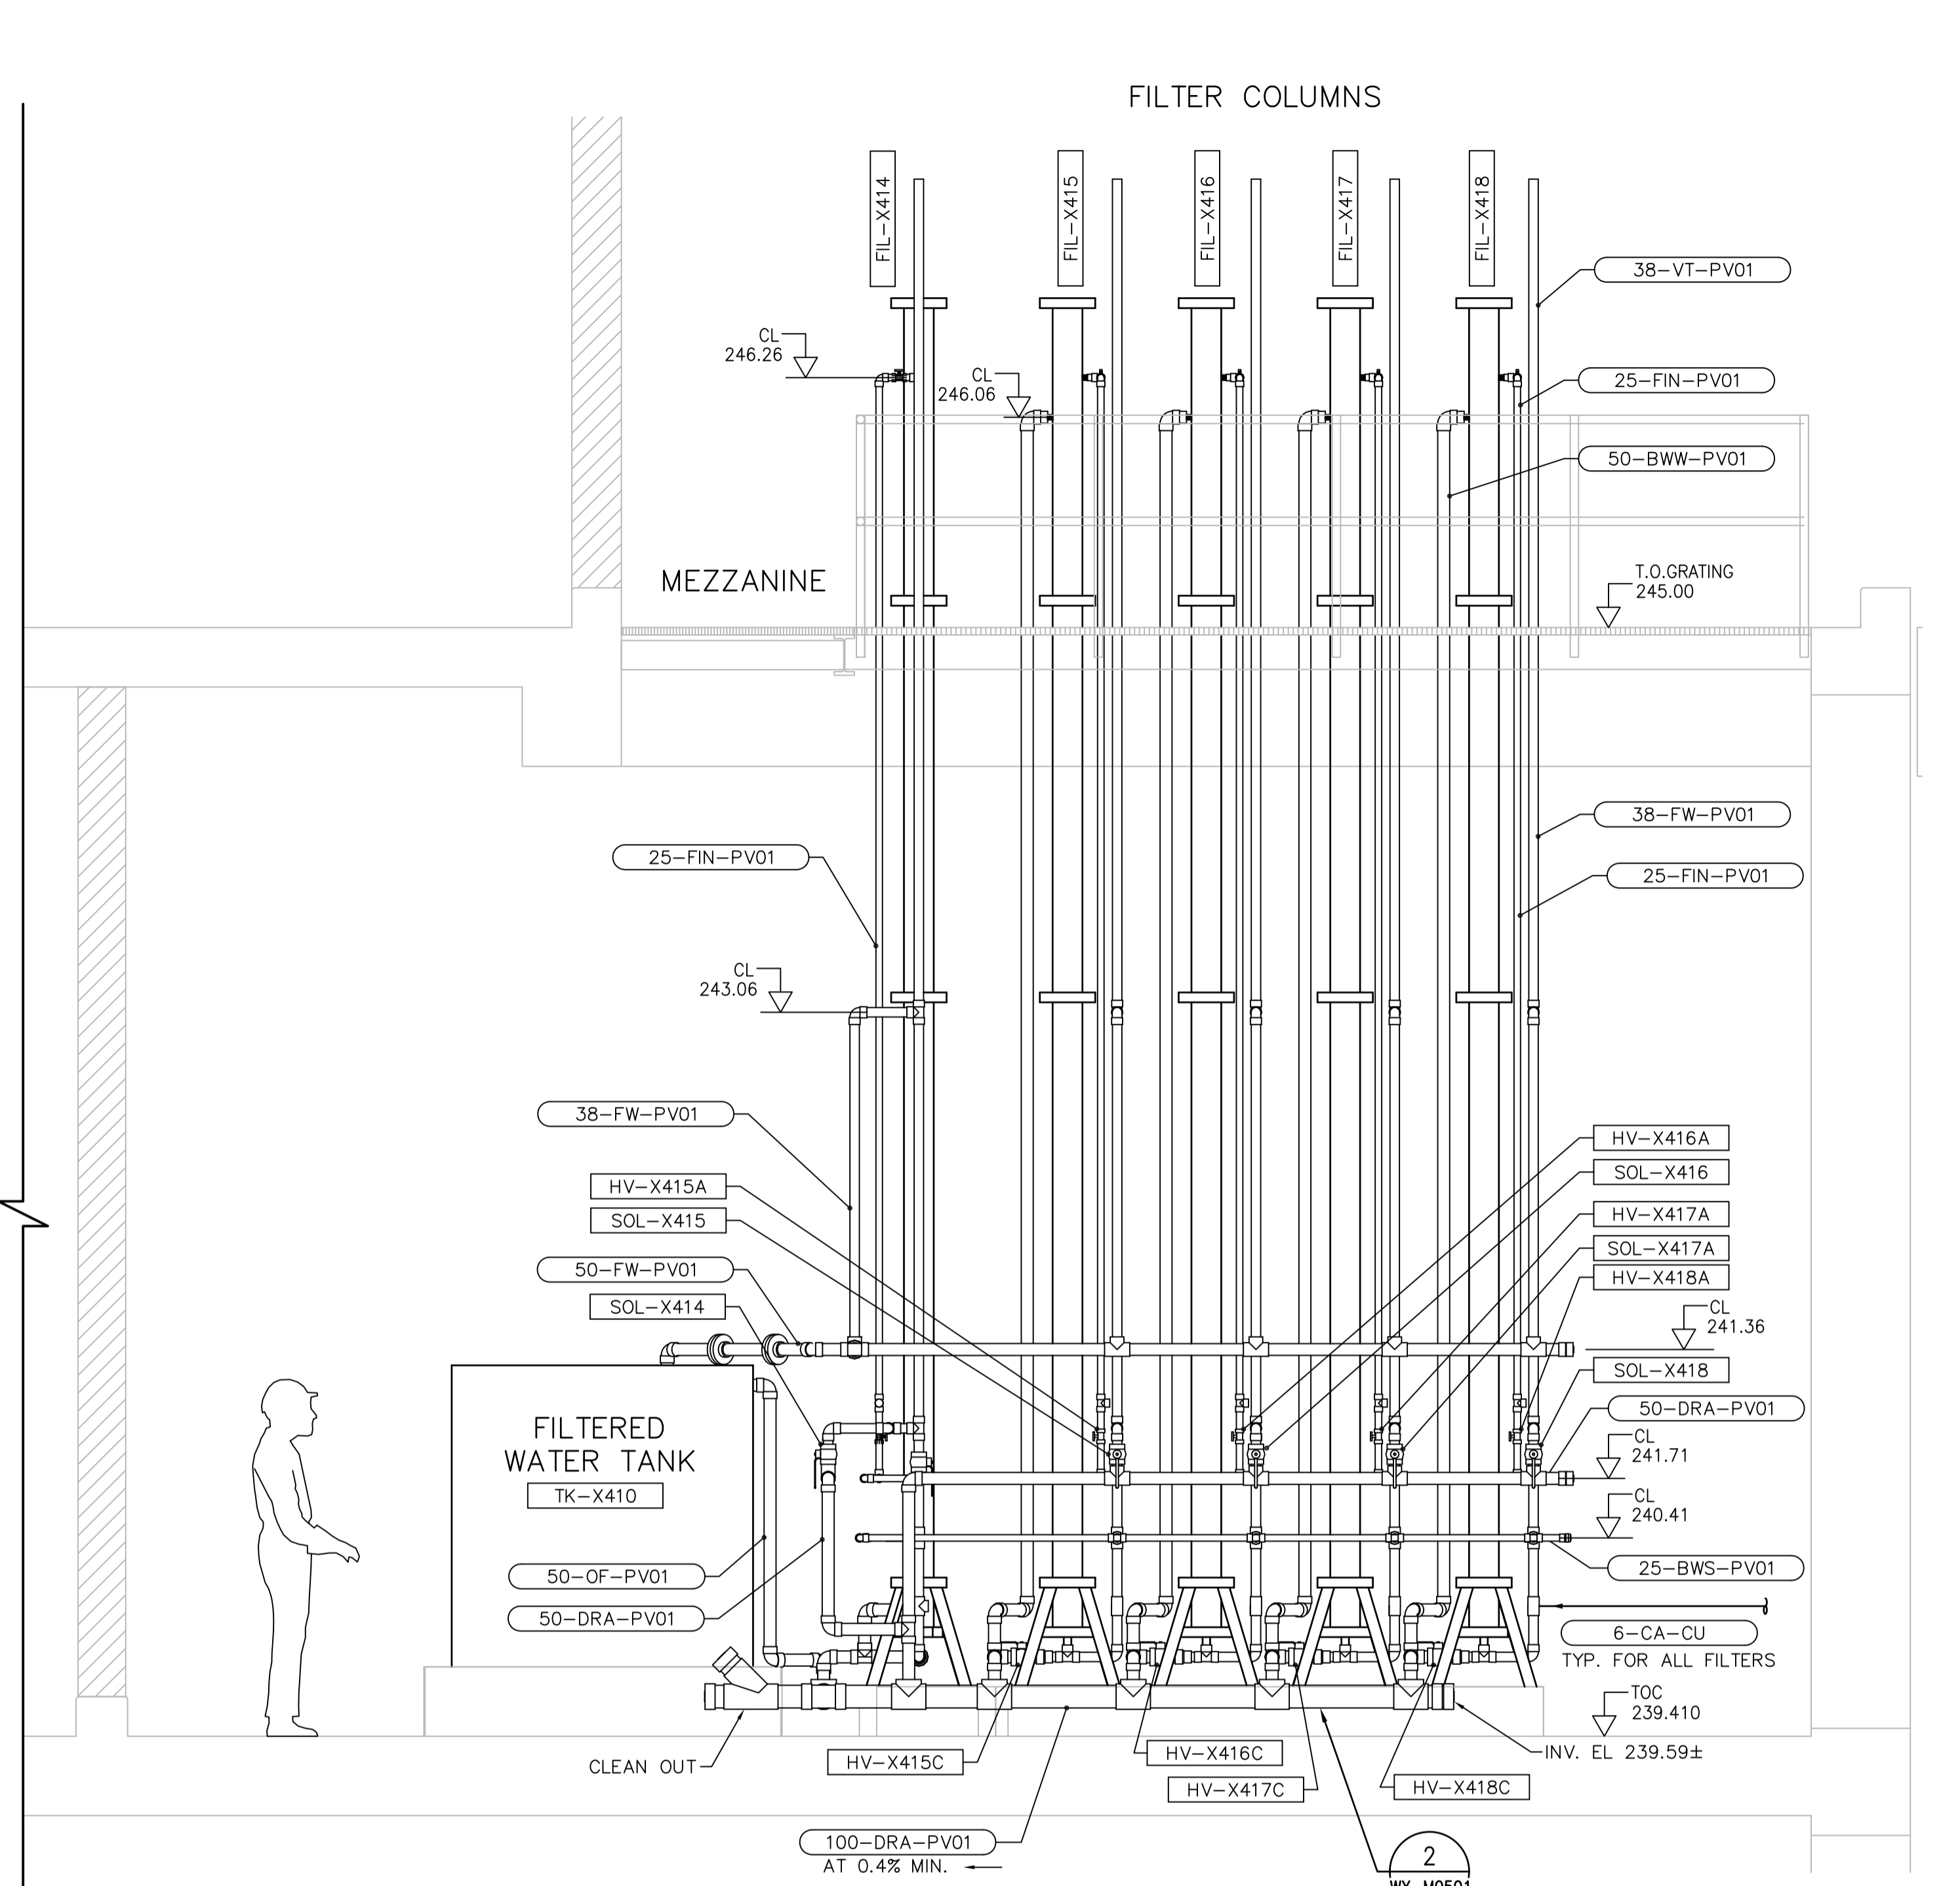

B SECTION
1:25

APEGM
Certificate of Authorization
CH2M HILL Canada Ltd.
No. 1441 Date: 2015 01 26

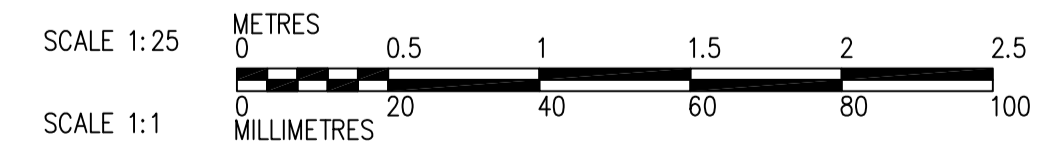

B.M. ELEV.		CONSTRUCTION COMPLETION DATE: YYYY MM DD	
1	ISSUED FOR BID OP. 1068-2014	15/01/23	JBC
0	ISSUED FOR TENDER	14/06/13	JBC
NO.	REVISIONS	DATE	BY

CH2MHILL	
DESIGNED BY	KG
CHECKED BY	BW
DRAWN BY	JBC
APPROVED BY	BW
SCALE:	1:50
HORIZONTAL	1:50
VERTICAL	1:50
DATE	2014 06 13
RELEASED FOR CONSTRUCTION	DATE

ENGINEER'S SEAL

 CONSULTANT DRAWING NUMBER
WX-M0123

THE CITY OF WINNIPEG
 WATER AND WASTE DEPARTMENT
 ENGINEERING DIVISION

 CITY OF WINNIPEG WATER TREATMENT RESEARCH
 AND PROCESS OPTIMIZATION FACILITY
 PROCESS MECHANICAL
 PARTIAL PLAN AND SECTIONS
 SHEET 2 OF 3

SHEET X OF X
 CITY DRAWING NUMBER
 1-0601X-M0004-002-01