


1 CHEMICAL INJECTION POINT
- NTS




2 PRESSURE GAUGE CONNECTION DETAILS
- NTS

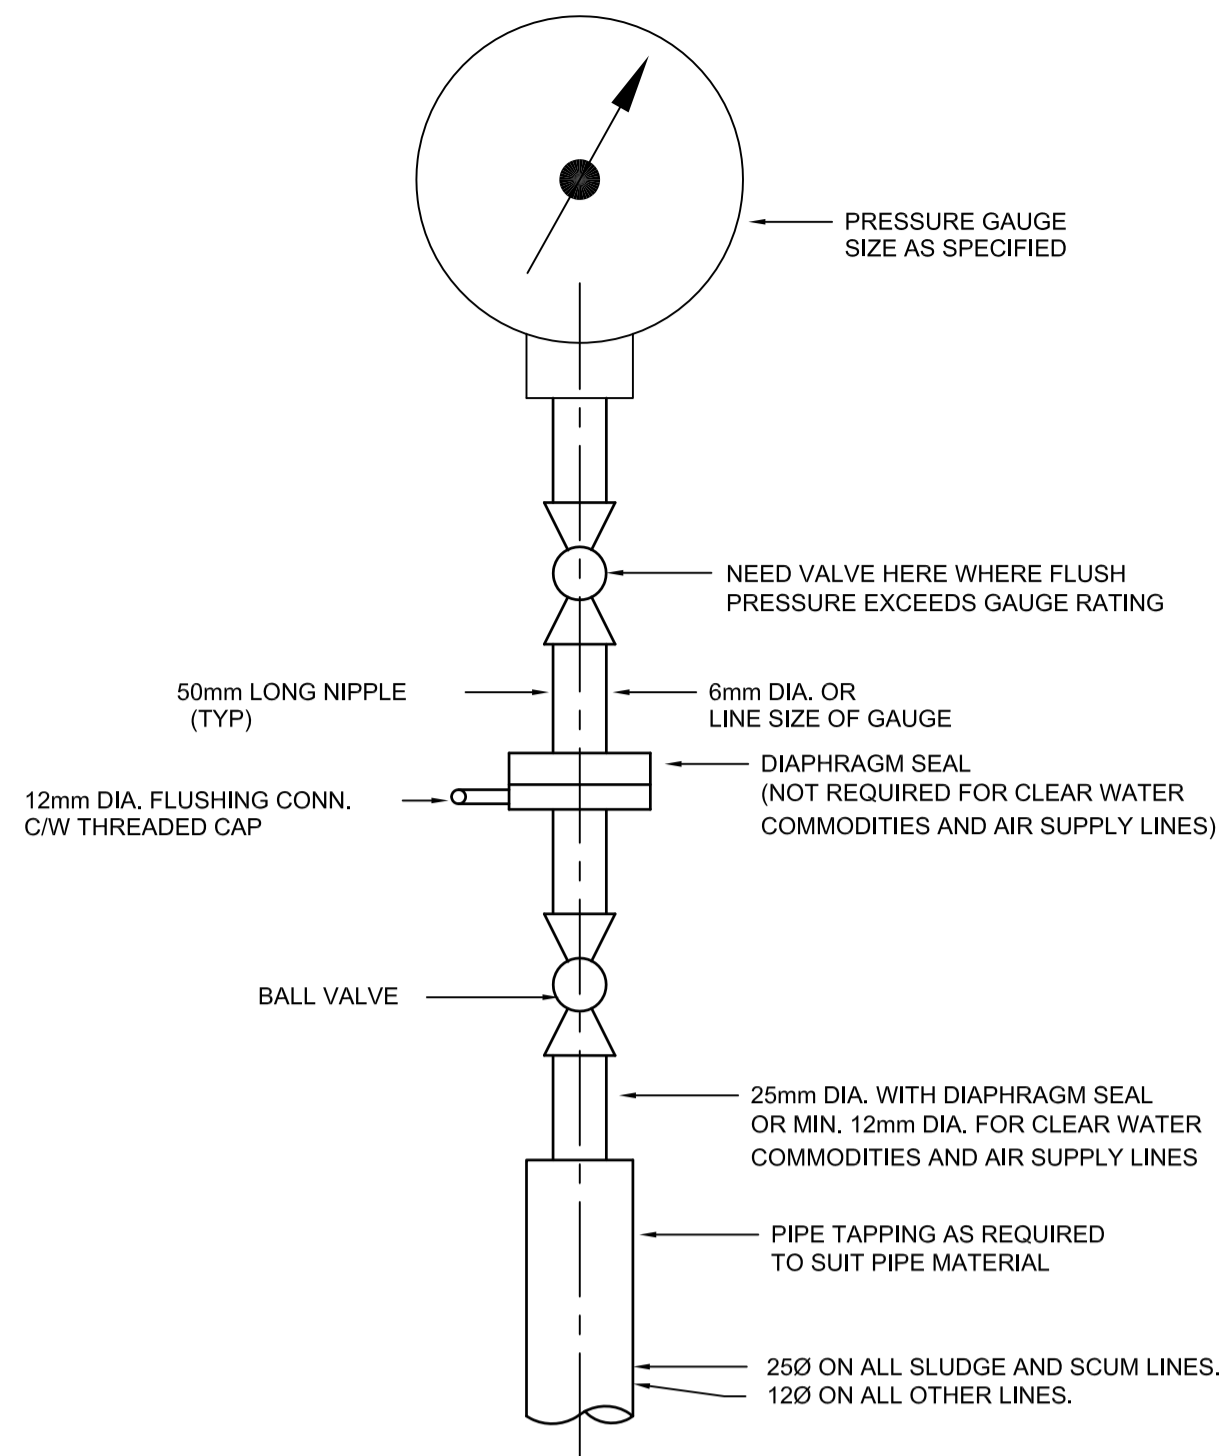

B.M. ELEV.			
CONSTRUCTION COMPLETION DATE: YYYY MM DD			
1	ISSUED FOR BID OP. 1068-2014	15/01/23	JBC
0	ISSUED FOR TENDER	14/06/13	JBC
NO.	REVISIONS	DATE	BY



DESIGNED BY	KG	CHECKED BY	BW
DRAWN BY	JBC	APPROVED BY	BW
SCALE:	NTS	RELEASED FOR CONSTRUCTION	
HORIZONTAL	NTS		
VERTICAL	-		
DATE	2014 06 13	DATE	

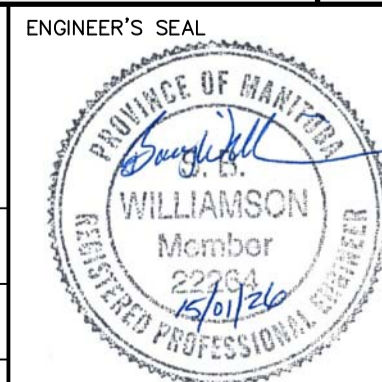

CONSULTANT DRAWING NUMBER
WX-M0502

Winnipeg THE CITY OF WINNIPEG
WATER AND WASTE DEPARTMENT
ENGINEERING DIVISION

CITY OF WINNIPEG WATER TREATMENT RESEARCH AND PROCESS OPTIMIZATION FACILITY
PROCESS
STANDARD DETAILS
SHEET 2 OF 2

SHEET X OF X
CITY DRAWING NUMBER
1-0601X-M0008-002-01