


RUE DESPINS

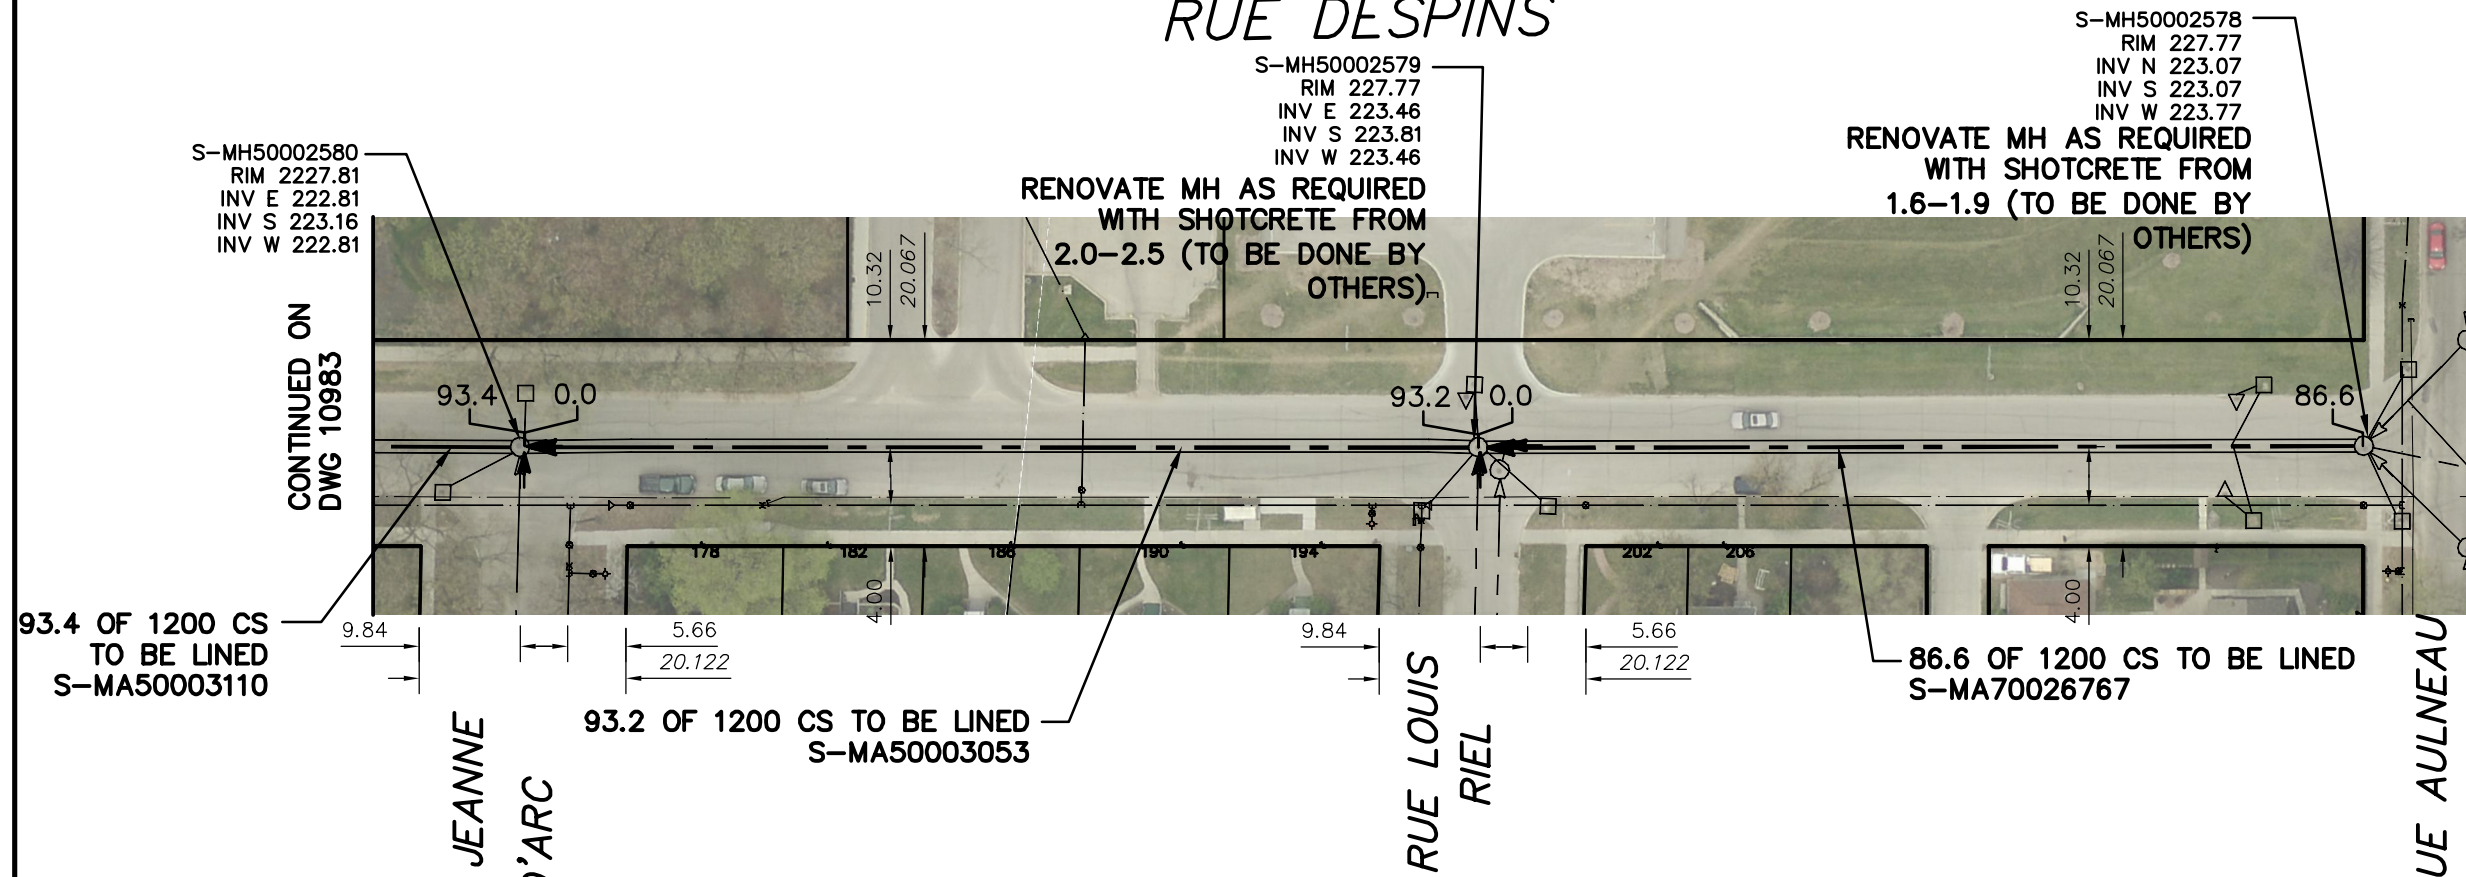

RENOVATE MH AS REQUIRED WITH SHOTCRETE FROM 2.0-2.5 (TO BE DONE BY OTHERS)

RENOVATE MH AS REQUIRED WITH SHOTCRETE FROM 1.6-1.9 (TO BE DONE BY OTHERS)

SEWER JUNCTION INFORMATION FROM SEWER VIDEO INSPECTION
SEWER ID S-MA7002767

DISTANCE FROM MH ID S-MH50002578	DISTANCE	DIAMETER	CLOCK
	14.3	150	11
	38.5	250	12
	62.8	150	10
	68.8	150	11
	84.0	450	9

SEWER JUNCTION INFORMATION FROM SEWER VIDEO INSPECTION
SEWER ID S-MA50003053

DISTANCE FROM MH ID S-MH50002579	DISTANCE	DIAMETER	CLOCK
	5.0	300	1
	15.6	150	11
	22.4	150	1
	29.3	150	11
	38.9	300	2
	54.6	150	10
	63.5	150	11
	76.4	150	11

WARNING

IF POWER EQUIPMENT OR EXPLOSIVES ARE TO BE USED FOR EXCAVATION ON THIS PROJECT THE CONTRACTOR MUST:

- 1) NOTIFY THE GAS COMPANY OF THE PROPOSED LOCATION OF EXCAVATION.
- 2) TAKE PRECAUTION TO AVOID DAMAGE TO GAS COMPANY INSTALLATIONS.

SEE PROVINCIAL REGULATION 210/72 FOR DETAILS

METRIC

WHOLE NUMBERS INDICATE MILLIMETRES
DECIMALIZED NUMBERS INDICATE METRES



<p>LOCATION APPROVED UNDERGROUND STRUCTURES</p> <p>SUPV. U/G STRUCTURES COMMITTEE _____ DATE _____</p> <p>NOTE: LOCATION OF UNDERGROUND STRUCTURES AS SHOWN ARE BASED ON THE BEST INFORMATION AVAILABLE BUT NO GUARANTEE IS GIVEN THAT ALL EXISTING UTILITIES ARE SHOWN OR THAT THE GIVEN LOCATIONS ARE EXACT. CONFIRMATION OF EXISTENCE AND EXACT LOCATION OF ALL SERVICES MUST BE OBTAINED FROM THE INDIVIDUAL UTILITIES BEFORE PROCEEDING WITH CONSTRUCTION.</p>	<p>B.M. ELEV.</p> <table border="1" style="width: 100%; height: 100%;"> <tr><td> </td><td> </td><td> </td><td> </td></tr> <tr><td> </td><td> </td><td> </td><td> </td></tr> <tr><td> </td><td> </td><td> </td><td> </td></tr> <tr><td> </td><td> </td><td> </td><td> </td></tr> <tr><td> </td><td> </td><td> </td><td> </td></tr> <tr><td> </td><td> </td><td> </td><td> </td></tr> <tr><td> </td><td> </td><td> </td><td> </td></tr> <tr><td> </td><td> </td><td> </td><td> </td></tr> <tr><td> </td><td> </td><td> </td><td> </td></tr> <tr><td> </td><td> </td><td> </td><td> </td></tr> <tr><td> </td><td> </td><td> </td><td> </td></tr> </table>	<table border="1" style="width: 100%;"> <tr> <td>DESIGNED BY</td> <td>SC</td> <td>CHECKED BY</td> <td>SC</td> </tr> <tr> <td>DRAWN BY</td> <td>RS</td> <td>APPROVED BY</td> <td>KZ</td> </tr> <tr> <td>SCALE:</td> <td colspan="3">1:750</td> </tr> <tr> <td>HORIZONTAL</td> <td colspan="3"> </td> </tr> <tr> <td>VERTICAL</td> <td colspan="3"> </td> </tr> <tr> <td>DATE</td> <td>2014 12 17</td> <td>RELEASED FOR CONSTRUCTION</td> <td> </td> </tr> <tr> <td>PLOT DATE:</td> <td>2014 12 17</td> <td>DATE</td> <td> </td> </tr> </table>	DESIGNED BY	SC	CHECKED BY	SC	DRAWN BY	RS	APPROVED BY	KZ	SCALE:	1:750			HORIZONTAL				VERTICAL				DATE	2014 12 17	RELEASED FOR CONSTRUCTION		PLOT DATE:	2014 12 17	DATE		<p>ENGINEER'S SEAL</p> <p>ORIGINAL SIGNED BY S.R.J. COURNOYER 14/12/17</p> <p>CONSULTANT DRAWING NUMBER -</p>	<div style="text-align: center;"> <h2 style="margin: 0;">THE CITY OF WINNIPEG</h2> <p style="margin: 0;">WATER AND WASTE DEPARTMENT ENGINEERING DIVISION</p> <p style="margin: 0;">2014 SEWER RENEWALS BY CIPP LINING - CONTRACT NO.13 RUE DESPINS MH AT E R OF RUE AULNEAU TO MH AT RUE JEANNE D'ARC</p> </div> <table border="1" style="width: 100%; margin-top: 10px;"> <tr> <td style="width: 80%;">SHEET 6 OF 22</td> <td style="width: 20%;">CITY DRAWING NUMBER</td> </tr> <tr> <td colspan="2" style="text-align: center; font-size: 24px;">10884</td> </tr> </table>	SHEET 6 OF 22	CITY DRAWING NUMBER	10884	
DESIGNED BY	SC	CHECKED BY	SC	
DRAWN BY	RS	APPROVED BY	KZ	
SCALE:	1:750	
HORIZONTAL	
VERTICAL	
DATE	2014 12 17	RELEASED FOR CONSTRUCTION	
PLOT DATE:	2014 12 17	DATE	
SHEET 6 OF 22	CITY DRAWING NUMBER	
10884	