


DUGALD ROAD

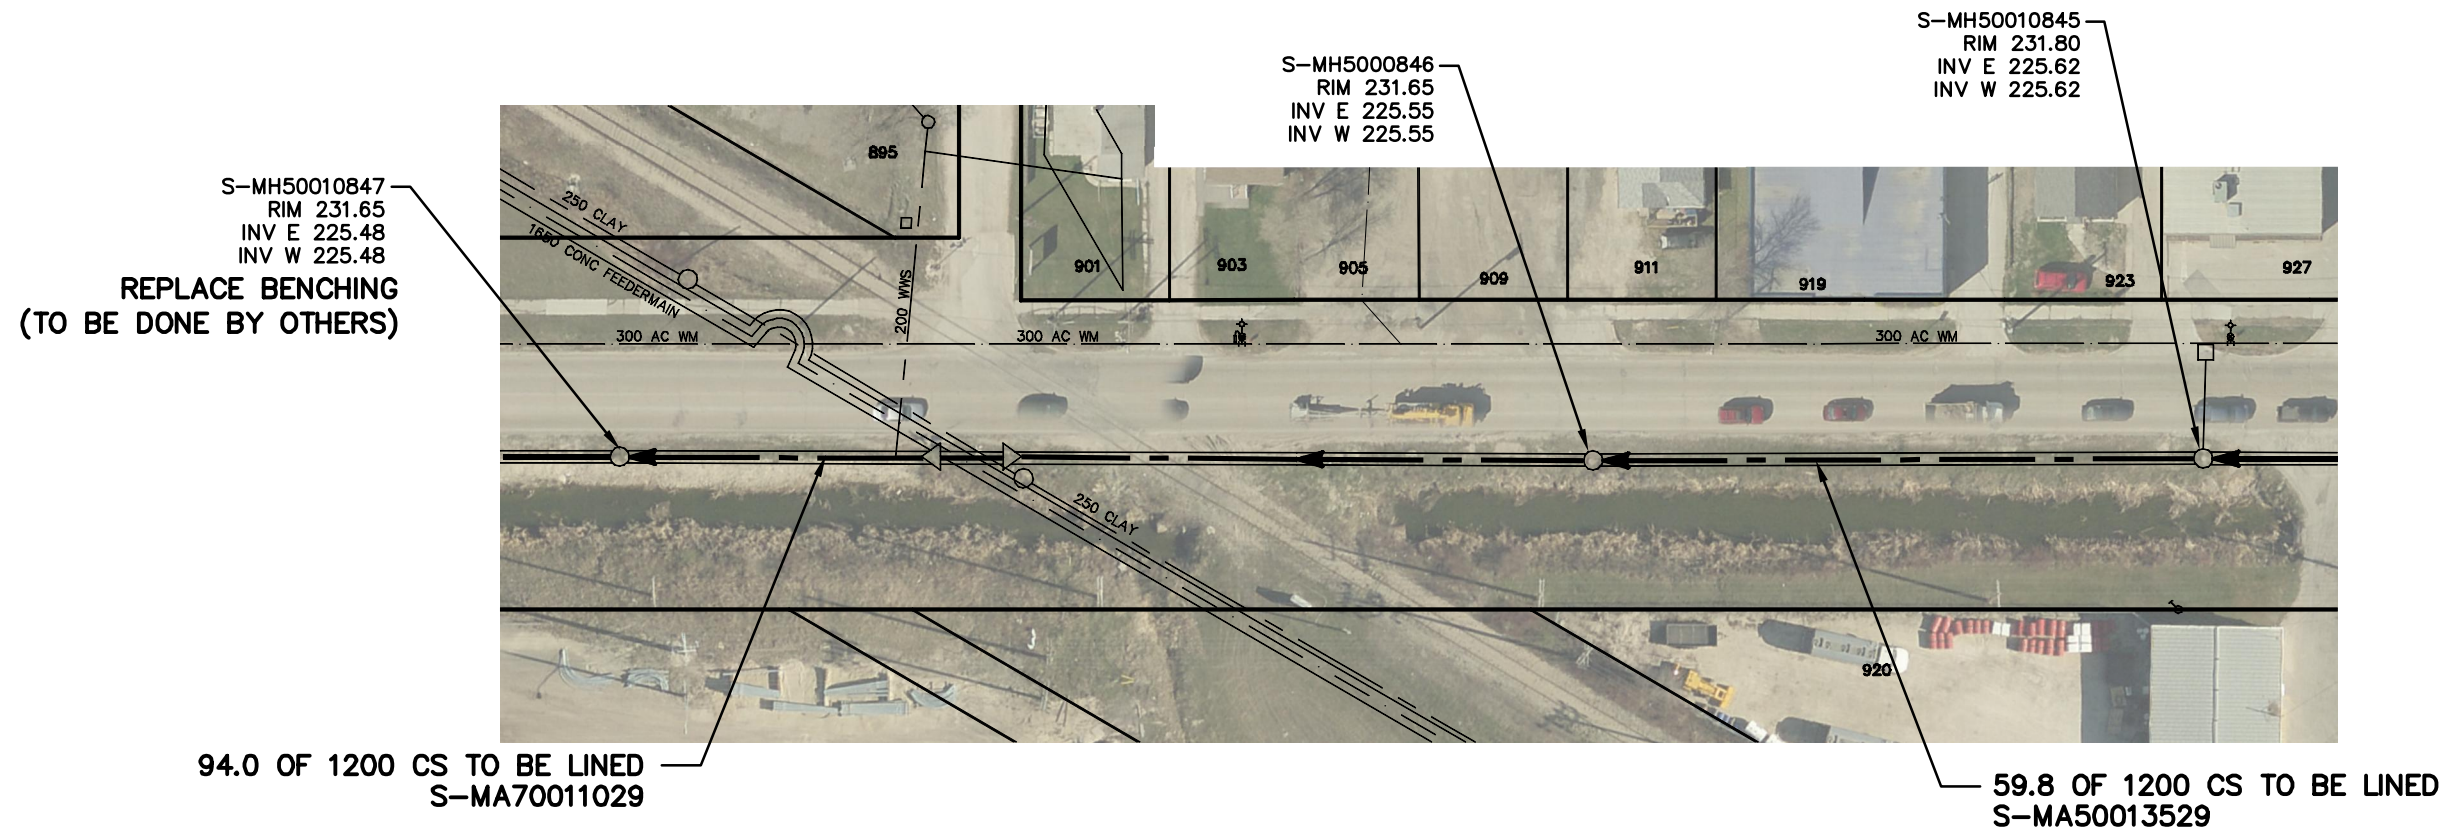

WARNING

IF POWER EQUIPMENT OR EXPLOSIVES ARE TO BE USED FOR EXCAVATION ON THIS PROJECT THE CONTRACTOR MUST:

- 1) NOTIFY THE GAS COMPANY OF THE PROPOSED LOCATION OF EXCAVATION.
- 2) TAKE PRECAUTION TO AVOID DAMAGE TO GAS COMPANY INSTALLATIONS.


SEE PROVINCIAL REGULATION 210/72 FOR DETAILS

SEWER JUNCTION INFORMATION FROM SEWER VIDEO INSPECTION
SEWER ID S-MA70011029

DISTANCE FROM MH ID S-MH50010846	DIAMETER	CLOCK
10.4	150	2
21.3	150	1
31.8	150	2
36.4	150	1
56.1	150	12
62.2	150	1

SEWER JUNCTION INFORMATION FROM SEWER VIDEO INSPECTION
SEWER ID S-MA50013529

DISTANCE FROM MH ID S-MH50010845	DIAMETER	CLOCK
2.4	150	3
4.9	150	1
19.0	150	2
29.9	150	1
38.2	150	1
55.0	150	1
58.8	150	1

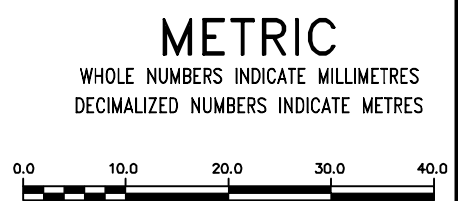

<p>LOCATION APPROVED UNDERGROUND STRUCTURES</p> <p>SUPV. U/G STRUCTURES COMMITTEE _____ DATE _____</p> <p>NOTE: LOCATION OF UNDERGROUND STRUCTURES AS SHOWN ARE BASED ON THE BEST INFORMATION AVAILABLE BUT NO GUARANTEE IS GIVEN THAT ALL EXISTING UTILITIES ARE SHOWN OR THAT THE GIVEN LOCATIONS ARE EXACT. CONFIRMATION OF EXISTENCE AND EXACT LOCATION OF ALL SERVICES MUST BE OBTAINED FROM THE INDIVIDUAL UTILITIES BEFORE PROCEEDING WITH CONSTRUCTION.</p>	<p>B.M. ELEV.</p> <table border="1" style="width:100%; height: 40px;"> <tr><td> </td><td> </td><td> </td><td> </td></tr> </table>					<table border="1" style="width:100%;"> <tr> <td>DESIGNED BY</td><td>SC</td> <td>CHECKED BY</td><td>SC</td> </tr> <tr> <td>DRAWN BY</td><td>RS</td> <td>APPROVED BY</td><td>KZ</td> </tr> <tr> <td>SCALE:</td><td></td> <td>RELEASED FOR CONSTRUCTION</td><td></td> </tr> <tr> <td>HORIZONTAL</td><td>1:750</td> <td>DATE</td><td></td> </tr> <tr> <td>VERTICAL</td><td></td> <td></td><td></td> </tr> </table>	DESIGNED BY	SC	CHECKED BY	SC	DRAWN BY	RS	APPROVED BY	KZ	SCALE:		RELEASED FOR CONSTRUCTION		HORIZONTAL	1:750	DATE		VERTICAL				<p>ENGINEER'S SEAL</p> <p>ORIGINAL SIGNED BY S.R.J. COUNROYER 14/12/17</p> <p>CONSULTANT DRAWING NUMBER -</p>	<p>THE CITY OF WINNIPEG WATER AND WASTE DEPARTMENT ENGINEERING DIVISION</p> <p>2014 SEWER RENEWALS BY CIPP LINING – CONTRACT NO.13 DUGALD ROAD 4TH MH E OF DAWSON ROAD N TO 3RD MH W OF PANET ROAD</p>	<p>SHEET 9 OF 22</p> <p>CITY DRAWING NUMBER</p> <p style="font-size: 24pt;">10887</p>
DESIGNED BY	SC	CHECKED BY	SC																										
DRAWN BY	RS	APPROVED BY	KZ																										
SCALE:		RELEASED FOR CONSTRUCTION																											
HORIZONTAL	1:750	DATE																											
VERTICAL																													
<p>NO. REVISIONS DATE BY</p>		<p>DATE 2014 12 17</p>	<p>DATE</p>	<p>PLOT DATE: 2014 12 17</p>																									