


DUGALD ROAD

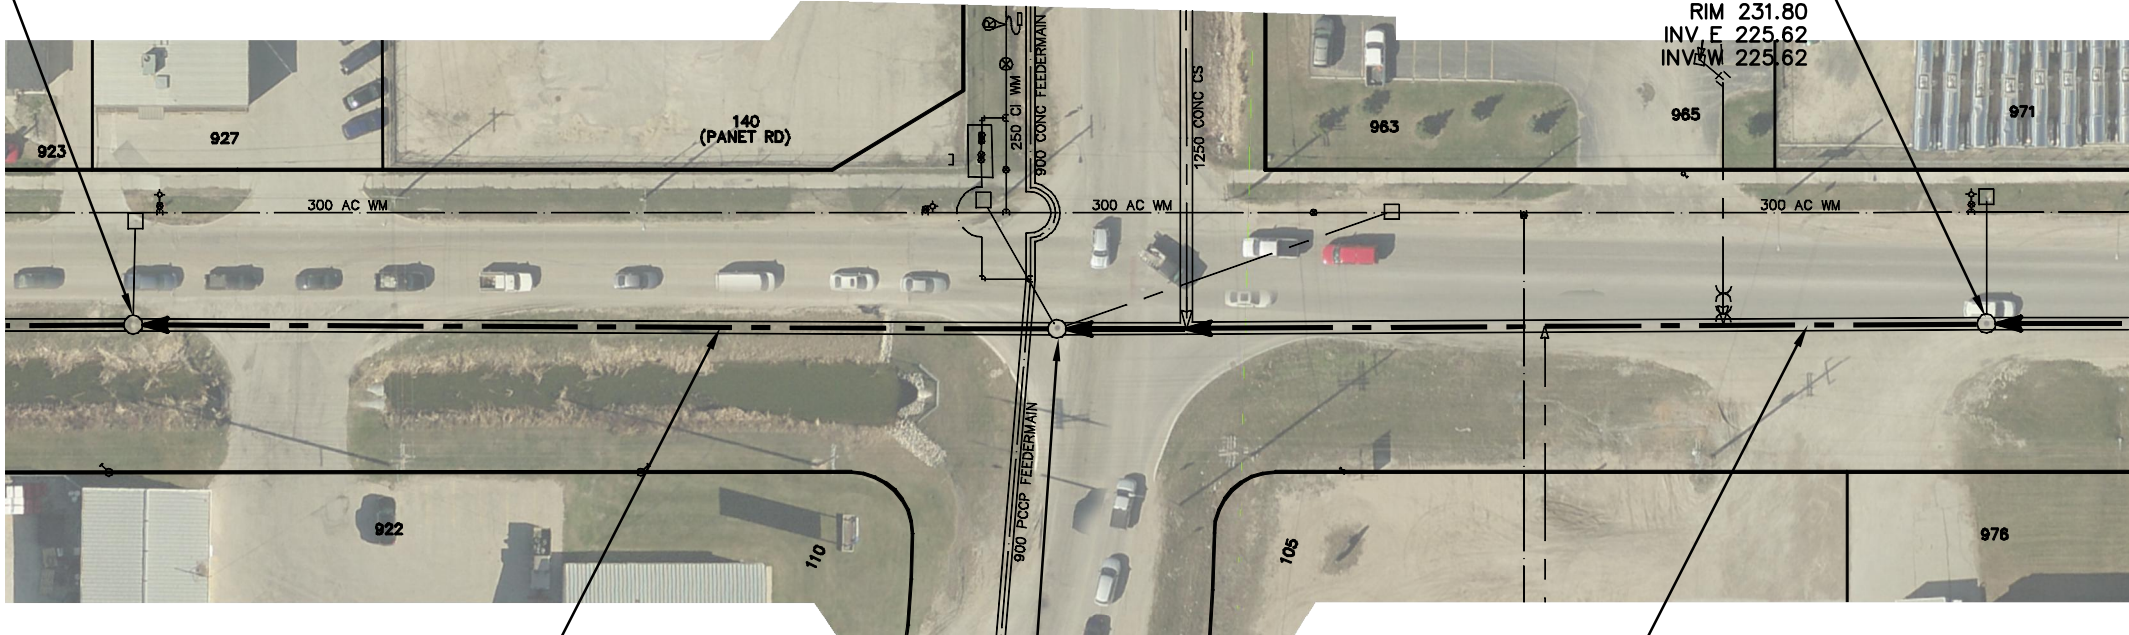

S-MH50010845
RIM 231.80
INV E 225.62
INV W 225.62

S-MH50010843
RIM 231.80
INV E 225.62
INV W 225.62



92.1 OF 1200 CS TO BE LINED
S-MA50013525

S-MH50010844
RIM 231.80
INV E 225.62
INV W 225.62

PANET RD

93.6 OF 1200 CS TO BE LINED
S-MA50013535

SEWER JUNCTION INFORMATION FROM SEWER VIDEO INSPECTION
SEWER ID S-MA50013535
DISTANCE FROM MH ID S-MH50010843

DISTANCE	DIAMETER	CLOCK
4.7	150	3
28.1	150	1
33.7	150	1
33.7	150	11
42.1	150	12
70.8	150	1

SEWER JUNCTION INFORMATION FROM SEWER VIDEO INSPECTION
SEWER ID S-MA50013525
DISTANCE FROM MH ID S-MH50010844

DISTANCE	DIAMETER	CLOCK
5.7	150	1
8.2	150	1
13.0	150	1
14.2	150	1
17.2	150	1
42.5	150	10
43.3	150	1
57.7	150	1
86.8	150	12

WARNING

IF POWER EQUIPMENT OR EXPLOSIVES ARE TO BE USED FOR EXCAVATION ON THIS PROJECT THE CONTRACTOR MUST:

- 1) NOTIFY THE GAS COMPANY OF THE PROPOSED LOCATION OF EXCAVATION.
- 2) TAKE PRECAUTION TO AVOID DAMAGE TO GAS COMPANY INSTALLATIONS.

SEE PROVINCIAL REGULATION 210/72 FOR DETAILS

METRIC
WHOLE NUMBERS INDICATE MILLIMETRES
DECIMALIZED NUMBERS INDICATE METRES



LOCATION APPROVED
UNDERGROUND STRUCTURES

SUPV. U/G STRUCTURES COMMITTEE _____ DATE _____

NOTE:
LOCATION OF UNDERGROUND STRUCTURES AS SHOWN ARE BASED ON THE BEST INFORMATION AVAILABLE BUT NO GUARANTEE IS GIVEN THAT ALL EXISTING UTILITIES ARE SHOWN OR THAT THE GIVEN LOCATIONS ARE EXACT. CONFIRMATION OF EXISTENCE AND EXACT LOCATION OF ALL SERVICES MUST BE OBTAINED FROM THE INDIVIDUAL UTILITIES BEFORE PROCEEDING WITH CONSTRUCTION.

NO.	REVISIONS	DATE	BY

DESIGNED BY	SC	CHECKED BY	SC
DRAWN BY	RS	APPROVED BY	KZ
SCALE:		RELEASED FOR CONSTRUCTION	
HORIZONTAL	1:750		
VERTICAL			
DATE	2014 12 17	DATE	

ENGINEER'S SEAL

ORIGINAL SIGNED BY
S.R.J. COURNOYER
14/12/17

CONSULTANT DRAWING NUMBER
-

THE CITY OF WINNIPEG
WATER AND WASTE DEPARTMENT
ENGINEERING DIVISION

2014 SEWER RENEWALS
BY CIPP LINING - CONTRACT NO.13
DUGALD ROAD
3RD MH E OF PANET ROAD TO
1ST MH E OF PANET ROAD

SHEET 10 OF 22
CITY DRAWING NUMBER
10888