


# GIROUX STREET

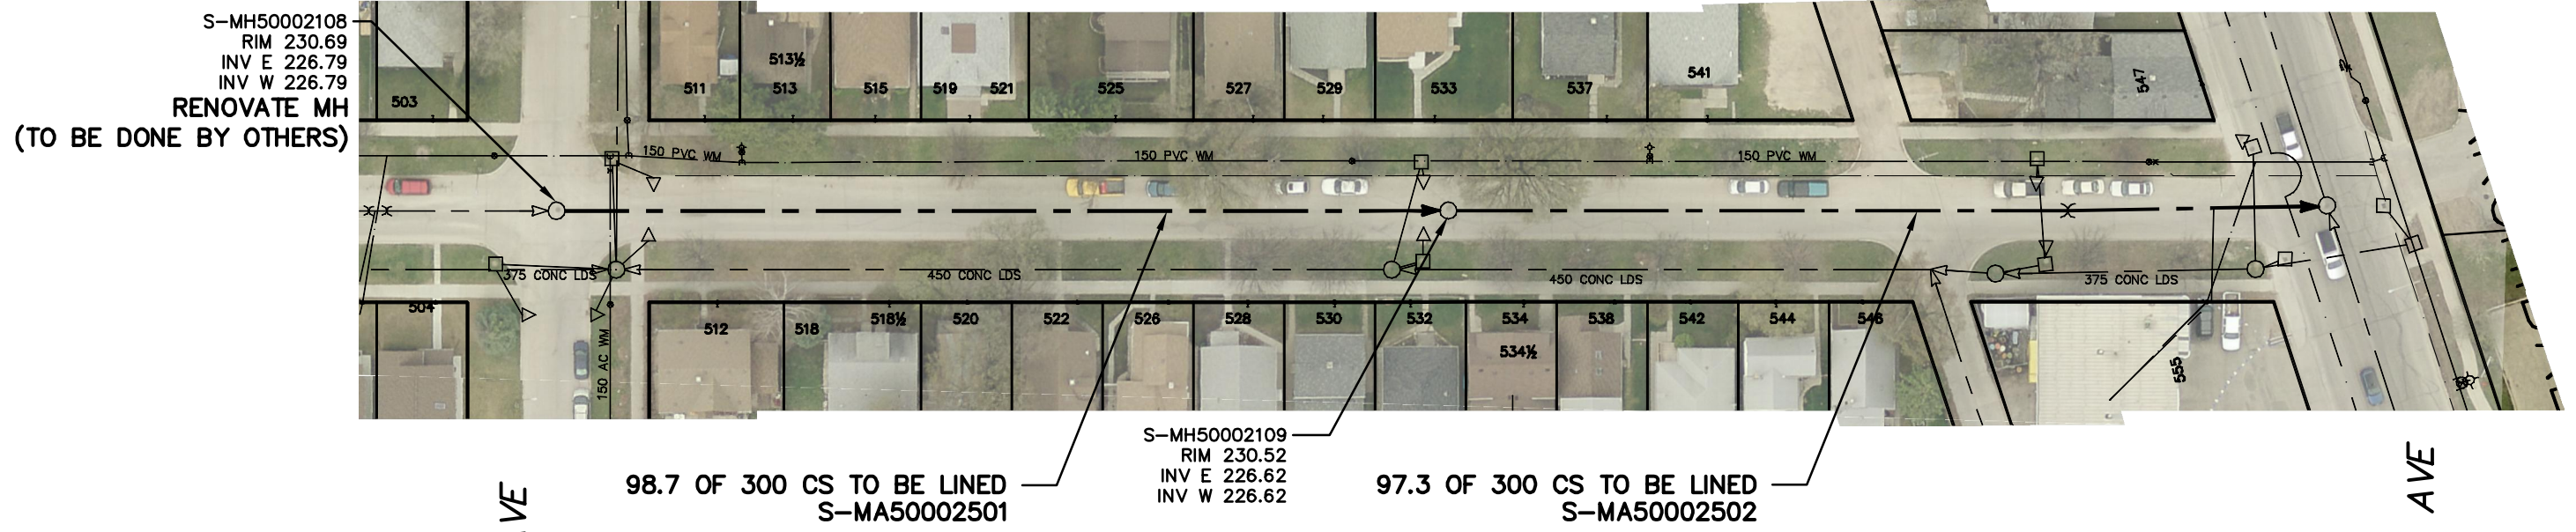

SEWER JUNCTION INFORMATION FROM SEWER VIDEO INSPECTION  
SEWER ID S-MA50002501

DISTANCE FROM MH ID S-MH50002108

DISTANCE	DIAMETER	CLOCK
17.2	150	10
17.7	150	2
27.2	150	10
35.9	150	2
38.0	150	10
46.2	150	10
46.6	150	2
58.4	150	2
62.0	150	10
76.7	150	10
85.3	150	2
88.3	150	10
93.8	150	2
82.0	150	10
92.3	150	10
100.8	150	10
101.7	150	2

SEWER JUNCTION INFORMATION FROM SEWER VIDEO INSPECTION  
SEWER ID S-MA50002502

DISTANCE FROM MH ID S-MH50002109

DISTANCE	DIAMETER	CLOCK
4.2	150	10
8.6	150	1
18.1	150	10
19.8	150	2
26.5	150	2
30.7	150	11

\*\*\*\*REVERSAL REQUIRED\*\*\*\*

SEWER JUNCTION INFORMATION FROM SEWER VIDEO INSPECTION  
SEWER ID S-MA50002502

DISTANCE FROM MH ID S-MH50002111

DISTANCE	DIAMETER	CLOCK
12.2	150	10
40.2	150	2
49.8	150	11
66.8	150	1

\*\*\*\*REVERSAL REQUIRED\*\*\*\*


### WARNING

IF POWER EQUIPMENT OR EXPLOSIVES ARE TO BE USED FOR EXCAVATION ON THIS PROJECT THE CONTRACTOR MUST:

- 1) NOTIFY THE GAS COMPANY OF THE PROPOSED LOCATION OF EXCAVATION.
- 2) TAKE PRECAUTION TO AVOID DAMAGE TO GAS COMPANY INSTALLATIONS.

SEE PROVINCIAL REGULATION 210/72 FOR DETAILS

**METRIC**  
WHOLE NUMBERS INDICATE MILLIMETRES  
DECIMALIZED NUMBERS INDICATE METRES

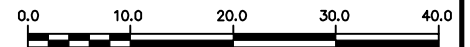

<p style="text-align: center;">LOCATION APPROVED UNDERGROUND STRUCTURES</p> <p>SUPV. U/G STRUCTURES COMMITTEE _____ DATE _____</p> <p>NOTE: LOCATION OF UNDERGROUND STRUCTURES AS SHOWN ARE BASED ON THE BEST INFORMATION AVAILABLE BUT NO GUARANTEE IS GIVEN THAT ALL EXISTING UTILITIES ARE SHOWN OR THAT THE GIVEN LOCATIONS ARE EXACT. CONFIRMATION OF EXISTENCE AND EXACT LOCATION OF ALL SERVICES MUST BE OBTAINED FROM THE INDIVIDUAL UTILITIES BEFORE PROCEEDING WITH CONSTRUCTION.</p>	<p>B.M. ELEV.</p> <table border="1" style="width: 100%; height: 40px;"> <tr><td> </td><td> </td><td> </td><td> </td></tr> </table>					<table border="1" style="width: 100%;"> <tr> <td>DESIGNED BY</td> <td>SC</td> <td>CHECKED BY</td> <td>SC</td> </tr> <tr> <td>DRAWN BY</td> <td>RS</td> <td>APPROVED BY</td> <td>KZ</td> </tr> <tr> <td>SCALE:</td> <td rowspan="2" style="text-align: center;">1:750</td> <td>RELEASED FOR CONSTRUCTION</td> <td> </td> </tr> <tr> <td>HORIZONTAL</td> <td> </td> <td> </td> </tr> <tr> <td>VERTICAL</td> <td> </td> <td> </td> <td> </td> </tr> <tr> <td>DATE</td> <td>2014 12 17</td> <td>DATE</td> <td> </td> </tr> </table>	DESIGNED BY	SC	CHECKED BY	SC	DRAWN BY	RS	APPROVED BY	KZ	SCALE:	1:750	RELEASED FOR CONSTRUCTION		HORIZONTAL			VERTICAL				DATE	2014 12 17	DATE		<p style="text-align: center;">ENGINEER'S SEAL</p> <p style="text-align: center;"><b>ORIGINAL SIGNED BY S.R.J. COURNOYER 14/12/17</b></p> <p>CONSULTANT DRAWING NUMBER _____</p>	<div style="text-align: center;"> <p><b>THE CITY OF WINNIPEG</b> WATER AND WASTE DEPARTMENT ENGINEERING DIVISION</p> </div> <div style="text-align: center;"> <p><b>2014 SEWER RENEWALS</b> <b>BY CIPP LINING – CONTRACT NO.13</b> <b>GIROUX STREET</b> <b>MH @ DUFRESNE AVENUE (Q) TO</b> <b>29 W OF ARCHIBALD STREET</b></p> </div> <table border="1" style="width: 100%; margin-top: 10px;"> <tr> <td style="text-align: right;">SHEET <b>13</b> OF <b>22</b></td> </tr> <tr> <td style="text-align: center;">CITY DRAWING NUMBER <b>10891</b></td> </tr> </table>	SHEET <b>13</b> OF <b>22</b>	CITY DRAWING NUMBER <b>10891</b>
DESIGNED BY	SC	CHECKED BY	SC																														
DRAWN BY	RS	APPROVED BY	KZ																														
SCALE:	1:750	RELEASED FOR CONSTRUCTION																															
HORIZONTAL																																	
VERTICAL																																	
DATE	2014 12 17	DATE																															
SHEET <b>13</b> OF <b>22</b>																																	
CITY DRAWING NUMBER <b>10891</b>																																	