


# RUE JEANNE D'ARC

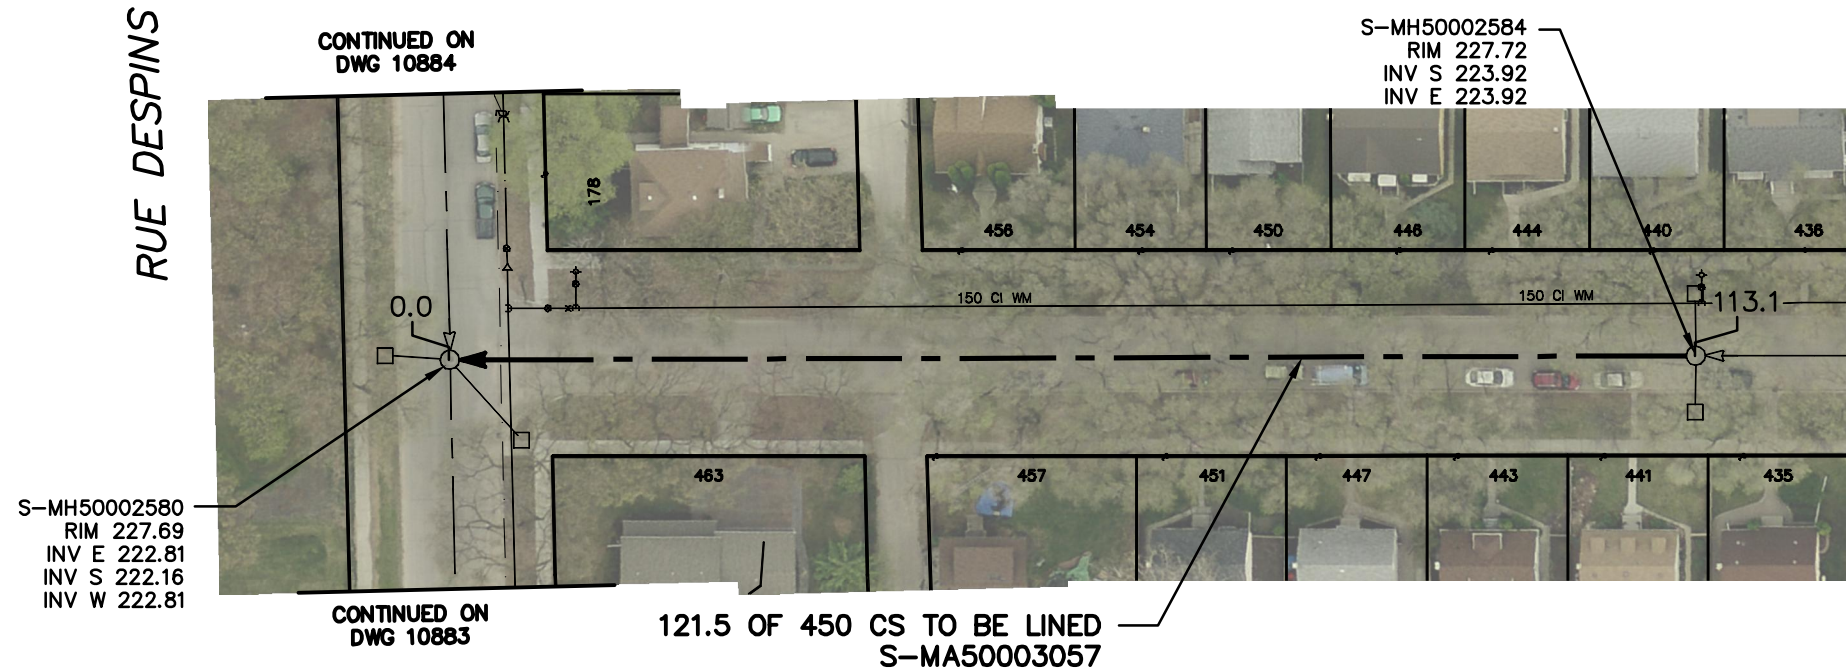

SEWER JUNCTION INFORMATION FROM SEWER VIDEO INSPECTION		
SEWER ID S-MA50003057		
DISTANCE FROM MH ID S-MH50002584		
DISTANCE	DIAMETER	CLOCK
4.6	150	2
4.7	150	2
8.8	150	10
21.2	150	2
21.20	150	2
22.6	150	10
25.0	150	3
28.8	150	2
34.8	150	11
45.4	150	2
46.9	150	10
54.3	150	2
66.6	150	10
71.9	150	10
71.9	150	2
73.3	150	10
76.2	150	2
81.1	150	3
85.1	150	10
91.5	150	10

## WARNING


IF POWER EQUIPMENT OR EXPLOSIVES ARE TO BE USED FOR EXCAVATION ON THIS PROJECT THE CONTRACTOR MUST:

- 1) NOTIFY THE GAS COMPANY OF THE PROPOSED LOCATION OF EXCAVATION.
- 2) TAKE PRECAUTION TO AVOID DAMAGE TO GAS COMPANY INSTALLATIONS.

SEE PROVINCIAL REGULATION 210/72 FOR DETAILS

## METRIC

WHOLE NUMBERS INDICATE MILLIMETRES  
DECIMALIZED NUMBERS INDICATE METRES

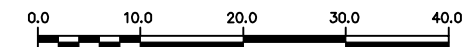

LOCATION APPROVED  
UNDERGROUND STRUCTURES

SUPV. U/G STRUCTURES COMMITTEE DATE

NOTE:

LOCATION OF UNDERGROUND STRUCTURES AS SHOWN ARE BASED ON THE BEST INFORMATION AVAILABLE BUT NO GUARANTEE IS GIVEN THAT ALL EXISTING UTILITIES ARE SHOWN OR THAT THE GIVEN LOCATIONS ARE EXACT. CONFIRMATION OF EXISTENCE AND EXACT LOCATION OF ALL SERVICES MUST BE OBTAINED FROM THE INDIVIDUAL UTILITIES BEFORE PROCEEDING WITH CONSTRUCTION.

B.M.  
ELEV.

NO.	REVISIONS	DATE	BY

DESIGNED BY	SC	CHECKED BY	SC
DRAWN BY	RS	APPROVED BY	KZ
SCALE:		RELEASED FOR CONSTRUCTION	
HORIZONTAL	1:750		
VERTICAL			
DATE	2014 12 17	DATE	
PLOT DATE:	2014 12 17		

ENGINEER'S SEAL

ORIGINAL  
SIGNED BY  
S.R.J.  
COURNOYER  
14/12/17

CONSULTANT DRAWING NUMBER

BID OPPORTUNITY: 1071-2014  
CONTRACT NUMBER: 13



**THE CITY OF WINNIPEG**  
WATER AND WASTE DEPARTMENT  
ENGINEERING DIVISION

2014 SEWER RENEWALS  
BY CIPP LINING - CONTRACT NO.13  
**RUE JEANNE D'ARC**  
1ST MH S OF RUE DESPINS TO  
MH AT RUE DESPINS

SHEET 15 OF 22

CITY DRAWING NUMBER

10893

FILE PATH: R:\DRAWINGS\SEWER\2014 RENEWALS\EPR AND TPR\Contract 13 (CONTRACT 3)\  
FILE NAME: 10893.dwg