


# TREMBLAY STREET

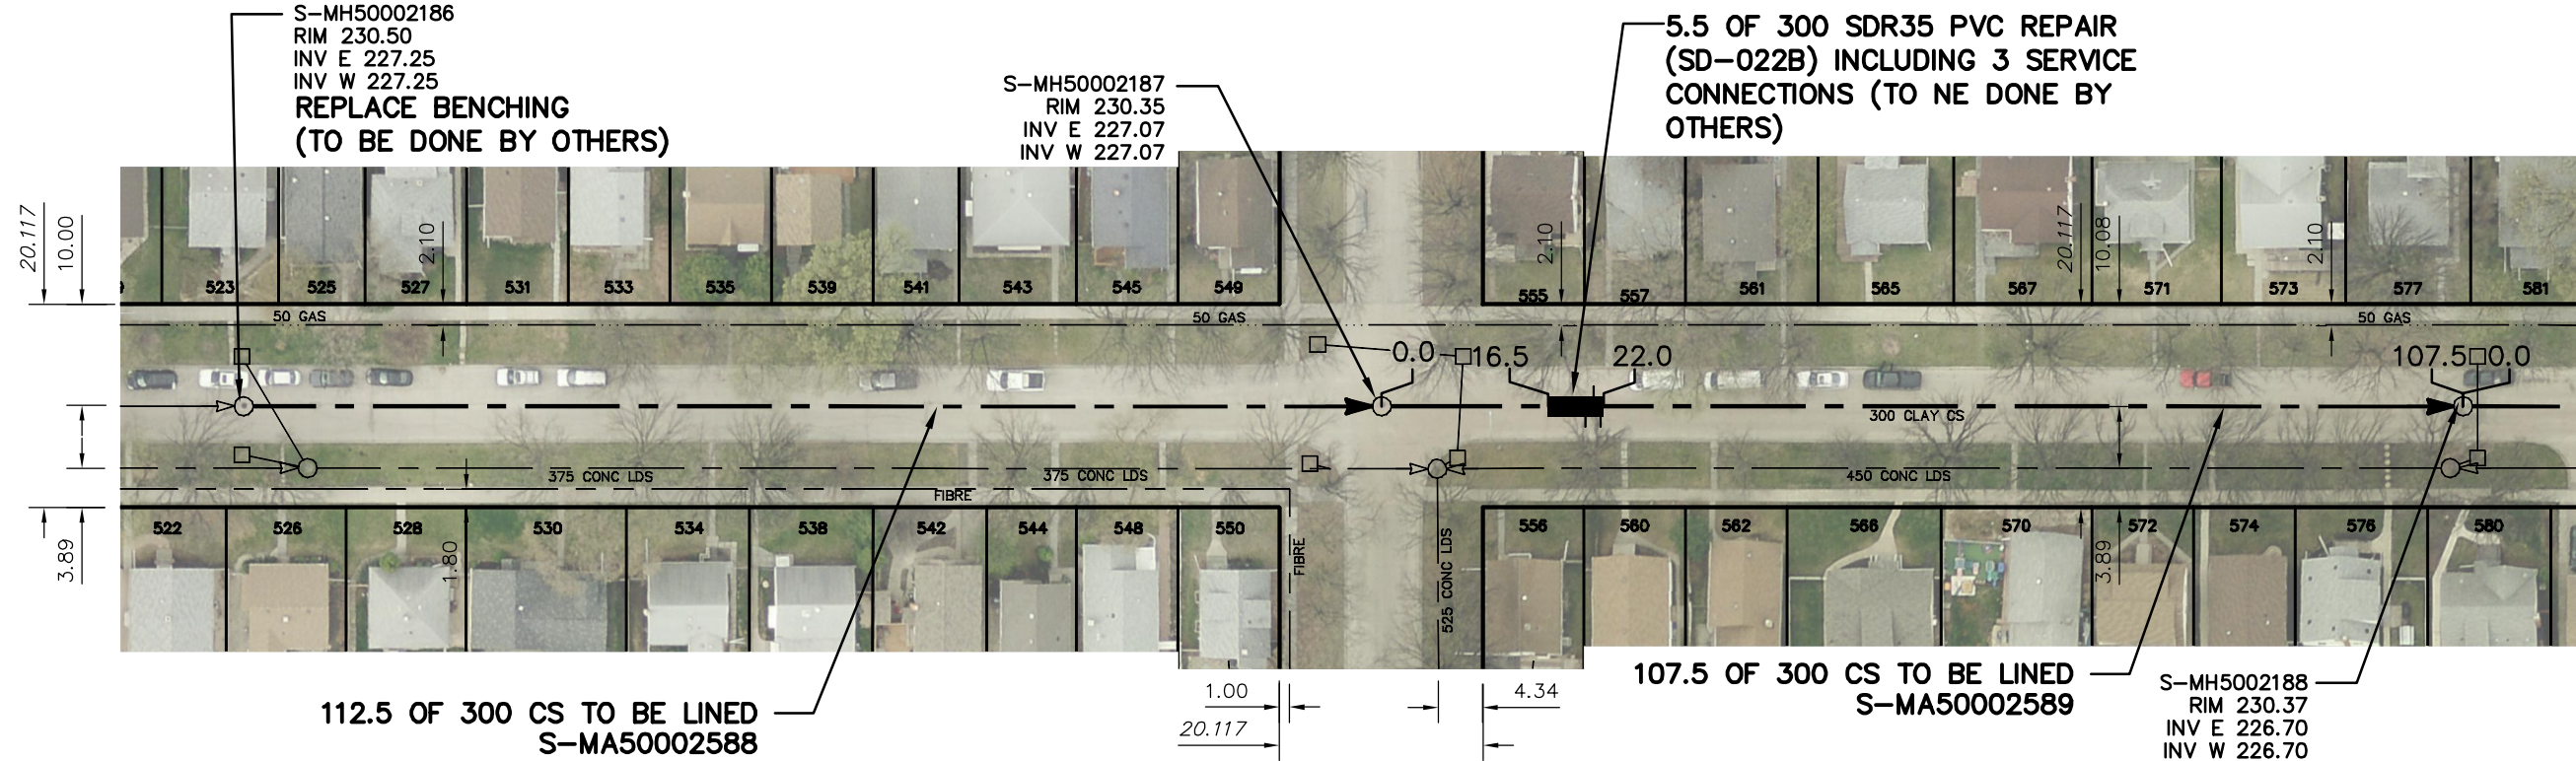

FOR CONTINUATION SEE DWG 10900

EVAN ST

SEWER JUNCTION INFORMATION FROM SEWER VIDEO INSPECTION  
SEWER ID S-MA50002588

DISTANCE FROM MH ID S-MH50002186		
DISTANCE	DIAMETER	CLOCK
9.6	150	10
11.5	150	2
21.7	150	10
22.4	150	2
27.3	150	10
32.5	150	2
35.6	150	10
48.3	150	3
51.7	150	10
59.5	150	2
71.9	150	10
73.5	150	2
79.7	150	2
82.0	150	10
92.3	150	10
100.8	150	10
101.7	150	2

SEWER JUNCTION INFORMATION FROM SEWER VIDEO INSPECTION  
SEWER ID S-MA50002589

DISTANCE FROM MH ID S-MH50002187		
DISTANCE	DIAMETER	CLOCK
20.2	150	2
21.0	150	10
21.7	150	2
30.1	150	10
40.5	150	2
41.0	150	10
42.1	150	10
48.9	150	2
49.7	150	10
59.9	150	2
70.2	150	2
70.9	150	10
80.3	150	2
81.0	150	10
86.4	150	1
100.5	150	2
101.3	150	10

**WARNING**

IF POWER EQUIPMENT OR EXPLOSIVES ARE TO BE USED FOR EXCAVATION ON THIS PROJECT THE CONTRACTOR MUST:

- 1) NOTIFY THE GAS COMPANY OF THE PROPOSED LOCATION OF EXCAVATION.
- 2) TAKE PRECAUTION TO AVOID DAMAGE TO GAS COMPANY INSTALLATIONS.

SEE PROVINCIAL REGULATION 210/72 FOR DETAILS

**METRIC**

WHOLE NUMBERS INDICATE MILLIMETRES  
DECIMALIZED NUMBERS INDICATE METRES

<p>LOCATION APPROVED UNDERGROUND STRUCTURES</p> <p>SUPV. U/G STRUCTURES COMMITTEE _____ DATE _____</p> <p>NOTE: LOCATION OF UNDERGROUND STRUCTURES AS SHOWN ARE BASED ON THE BEST INFORMATION AVAILABLE BUT NO GUARANTEE IS GIVEN THAT ALL EXISTING UTILITIES ARE SHOWN OR THAT THE GIVEN LOCATIONS ARE EXACT. CONFIRMATION OF EXISTENCE AND EXACT LOCATION OF ALL SERVICES MUST BE OBTAINED FROM THE INDIVIDUAL UTILITIES BEFORE PROCEEDING WITH CONSTRUCTION.</p>	<p>B.M. ELEV.</p> <table border="1" style="width: 100%; height: 40px;"> <tr><td> </td><td> </td><td> </td><td> </td></tr> </table>					<table border="1" style="width: 100%;"> <tr> <td>DESIGNED BY</td> <td>SC</td> <td>CHECKED BY</td> <td>SC</td> </tr> <tr> <td>DRAWN BY</td> <td>RS</td> <td>APPROVED BY</td> <td>KZ</td> </tr> <tr> <td>SCALE:</td> <td colspan="3">HORIZONTAL 1:750</td> </tr> <tr> <td>VERTICAL</td> <td colspan="3"> </td> </tr> <tr> <td>DATE</td> <td>2014 12 17</td> <td>RELEASED FOR CONSTRUCTION</td> <td> </td> </tr> <tr> <td>PLOT DATE:</td> <td>2014 12 17</td> <td>DATE</td> <td> </td> </tr> </table>	DESIGNED BY	SC	CHECKED BY	SC	DRAWN BY	RS	APPROVED BY	KZ	SCALE:	HORIZONTAL 1:750			VERTICAL				DATE	2014 12 17	RELEASED FOR CONSTRUCTION		PLOT DATE:	2014 12 17	DATE		<p>ENGINEER'S SEAL</p> <p><b>ORIGINAL SIGNED BY</b> <b>S.R.J. COURNOYER</b> <b>14/12/17</b></p> <p>CONSULTANT DRAWING NUMBER _____</p>	<p><b>THE CITY OF WINNIPEG</b> WATER AND WASTE DEPARTMENT ENGINEERING DIVISION</p> <p>2014 SEWER RENEWALS BY CIPP LINING – CONTRACT NO.13 <b>TREMBLAY STREET</b> 1ST MH W OF EVAN STREET TO 1ST MH E OF EVAN STREET</p>	<p>SHEET <b>20</b> OF <b>22</b></p> <p>CITY DRAWING NUMBER</p> <p style="font-size: 24pt; text-align: center;"><b>10899</b></p>
DESIGNED BY	SC	CHECKED BY	SC																														
DRAWN BY	RS	APPROVED BY	KZ																														
SCALE:	HORIZONTAL 1:750																																
VERTICAL																																	
DATE	2014 12 17	RELEASED FOR CONSTRUCTION																															
PLOT DATE:	2014 12 17	DATE																															