


TREMBLAY STREET

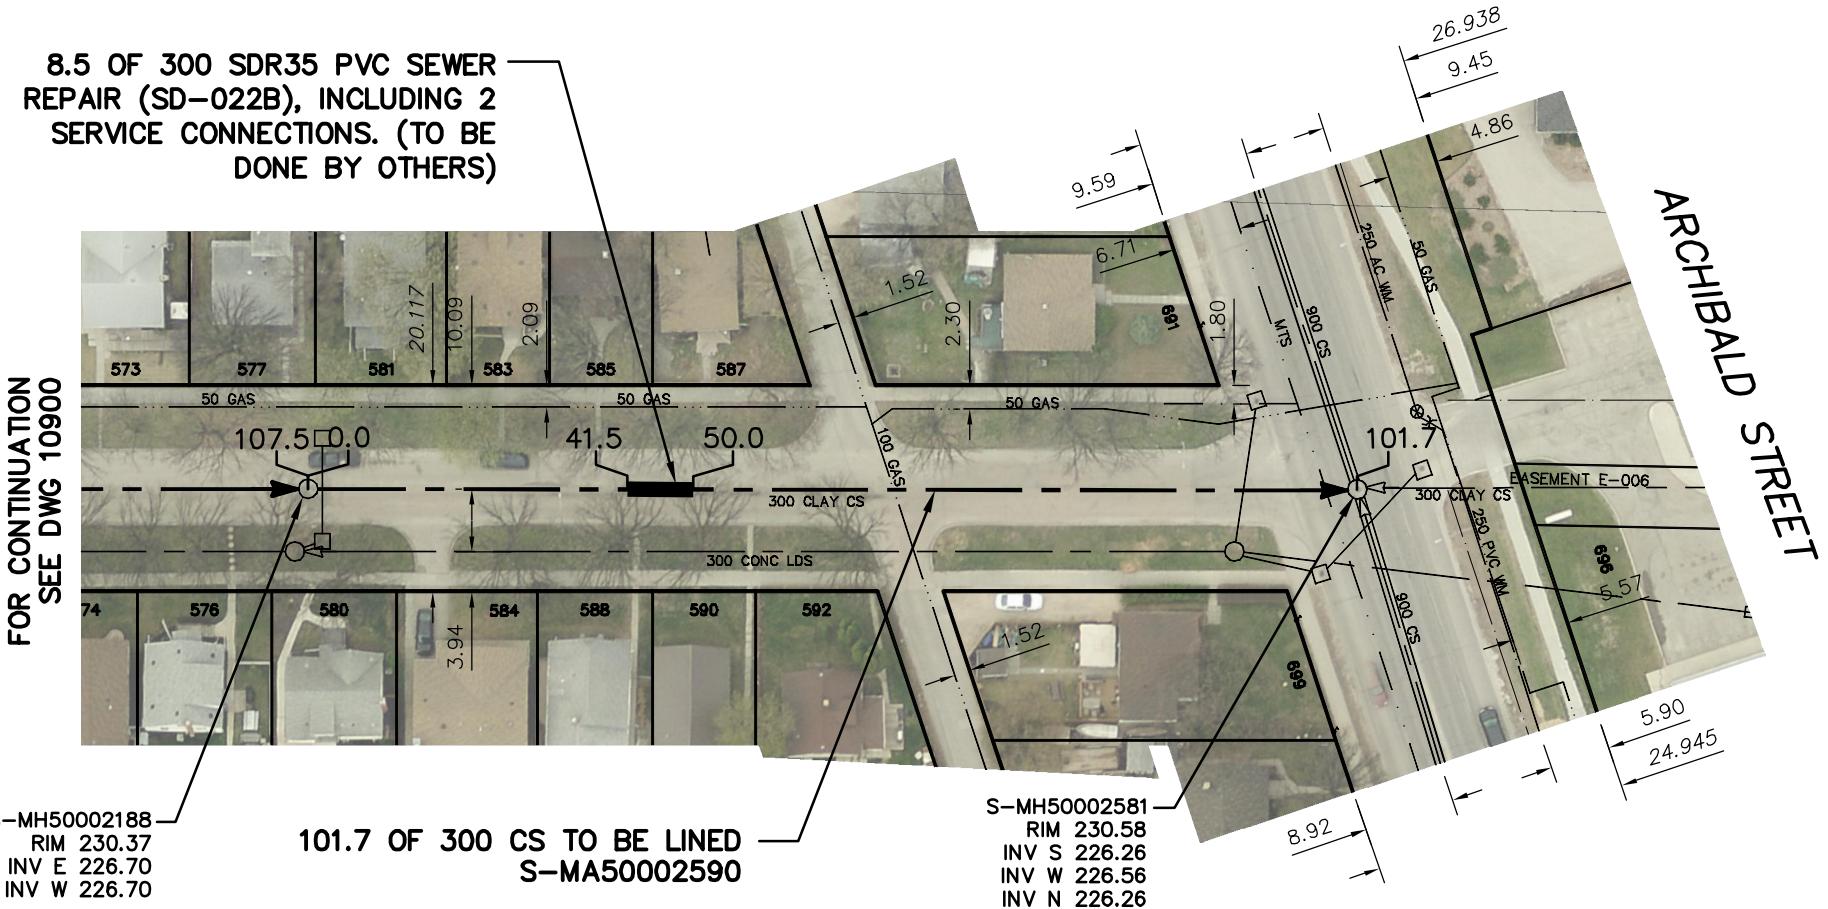

FOR CONTINUATION SEE DWG 10900

S-MH50002188
RIM 230.37
INV E 226.70
INV W 226.70

101.7 OF 300 CS TO BE LINED
S-MA50002590

S-MH50002581
RIM 230.58
INV S 226.26
INV W 226.56
INV N 226.26

SEWER JUNCTION INFORMATION FROM SEWER VIDEO INSPECTION
SEWER ID S-MA50002590

| DISTANCE FROM MH ID S-MH50002188 | | |
|----------------------------------|----------|-------|
| DISTANCE | DIAMETER | CLOCK |
| 3.3 | 150 | 2 |
| 4.2 | 150 | 10 |
| 16.7 | 150 | 2 |
| 23.7 | 150 | 10 |
| 33.1 | 150 | 10 |
| 33.8 | 150 | 2 |
| 44.0 | 150 | 2 |
| 45.6 | 150 | 10 |
| 57.2 | 150 | 2 |

WARNING

IF POWER EQUIPMENT OR EXPLOSIVES ARE TO BE USED FOR EXCAVATION ON THIS PROJECT THE CONTRACTOR MUST:

- 1) NOTIFY THE GAS COMPANY OF THE PROPOSED LOCATION OF EXCAVATION.
- 2) TAKE PRECAUTION TO AVOID DAMAGE TO GAS COMPANY INSTALLATIONS.

SEE PROVINCIAL REGULATION 210/72 FOR DETAILS

METRIC

WHOLE NUMBERS INDICATE MILLIMETRES
DECIMALIZED NUMBERS INDICATE METRES

| | | | | | |
|--|-----------------------|---------------------------------------|---|---|---|
| LOCATION APPROVED UNDERGROUND STRUCTURES | B.M. ELEV. | | ENGINEER'S SEAL ORIGINAL SIGNED BY S.R.J. COURNOYER 14/12/17 | <p>THE CITY OF WINNIPEG WATER AND WASTE DEPARTMENT ENGINEERING DIVISION</p> | SHEET 21 OF 22 CITY DRAWING NUMBER 10900 |
| SUPV. U/G STRUCTURES COMMITTEE _____ DATE _____ | | | DESIGNED BY SC CHECKED BY SC DRAWN BY RS APPROVED BY KZ SCALE: HORIZONTAL 1:750 VERTICAL RELEASED FOR CONSTRUCTION | 2014 SEWER RENEWALS BY CIPP LINING – CONTRACT NO.13 TREMBLAY STREET 1ST MH W OF ARCHIBALD STREET TO MH AT ARCHIBALD STREET (C) | |
| NOTE: LOCATION OF UNDERGROUND STRUCTURES AS SHOWN ARE BASED ON THE BEST INFORMATION AVAILABLE BUT NO GUARANTEE IS GIVEN THAT ALL EXISTING UTILITIES ARE SHOWN OR THAT THE GIVEN LOCATIONS ARE EXACT. CONFIRMATION OF EXISTENCE AND EXACT LOCATION OF ALL SERVICES MUST BE OBTAINED FROM THE INDIVIDUAL UTILITIES BEFORE PROCEEDING WITH CONSTRUCTION. | NO. REVISIONS DATE BY | DATE 2014 12 17 PLOT DATE: 2014 12 17 | CONSULTANT DRAWING NUMBER - | | |