


PLAN OF COMMUNUTOR INLET & PUMP MOTOR ROOM FLOOR

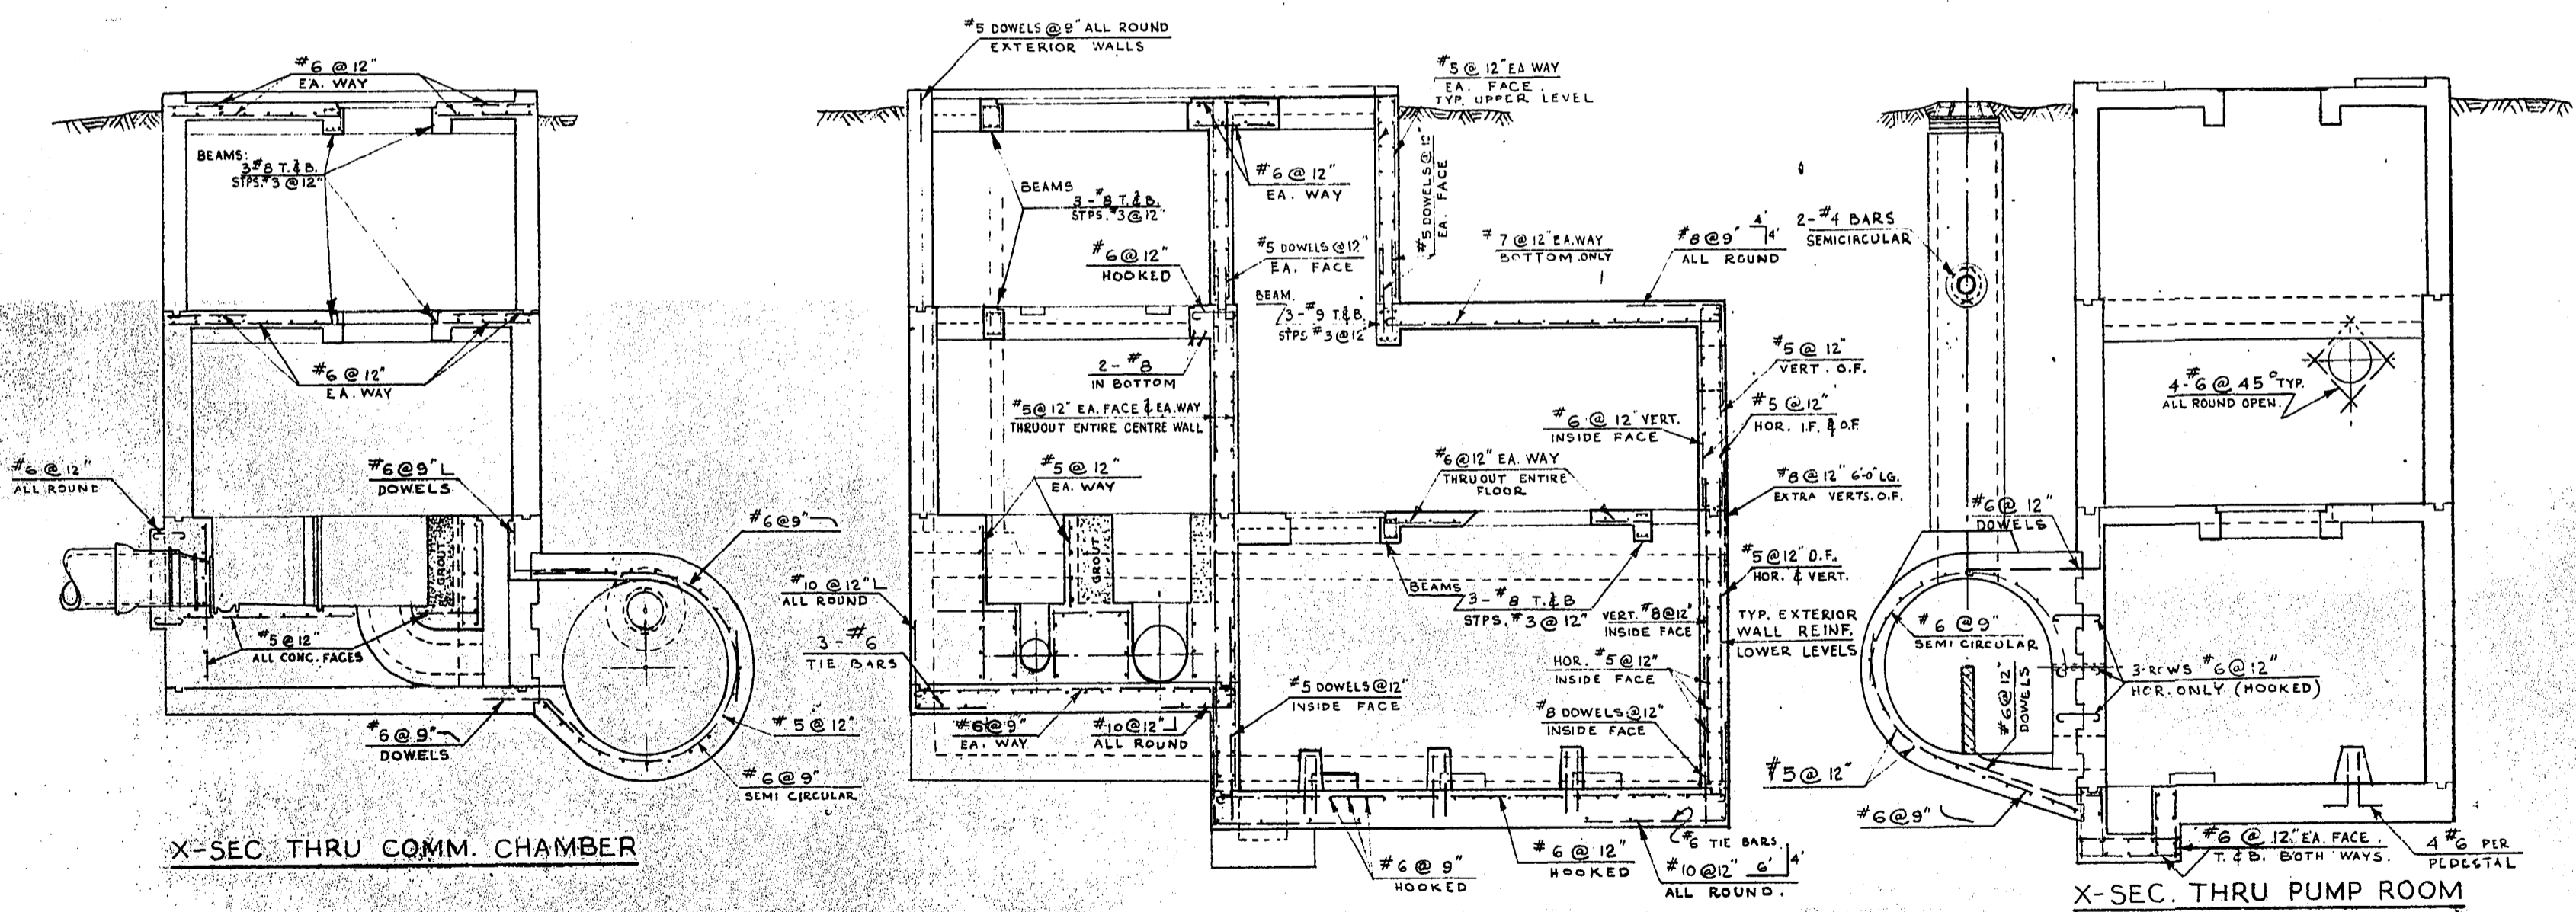

X-SEC. THRU COMM. CHAMBER

LONGITUDINAL SECTION

X-SEC. THRU PUMP ROOM

JUN 19 1963

| REVISIONS | | | | THE METROPOLITAN CORPORATION OF GREATER WINNIPEG | |
|-----------|-------------|------|----|--|--|
| | | | | WATERWORKS & WASTE DISPOSAL DIVISION | |
| | | | | SEWAGE DISPOSAL BRANCH | |
| NO. | DESCRIPTION | DATE | BY | | |
| 1 | | | | | |
| 2 | | | | | |
| 3 | | | | | |
| 4 | | | | | |
| 5 | | | | | |
| 6 | | | | | |
| 7 | | | | | |
| 8 | | | | | |

| | | | |
|----------------|--------------------------|------------|-------------|
| APPROVED BY | DESIGNED BY | CHECKED BY | DRAWING NO. |
| | | | 403-A |
| CHIEF ENGINEER | SCALE | DATE | |
| | 1/2" = 1'-0" & AS NOTED. | 19 APR 63 | |