


CITY OF WINNIPEG  
 BID OPPORTUNITY NO. 1144-2014  
 RIVERBANK EROSION PROTECTION WORKS  
 AT KINGS PARK  
 (KINGS DRIVE, WINNIPEG)

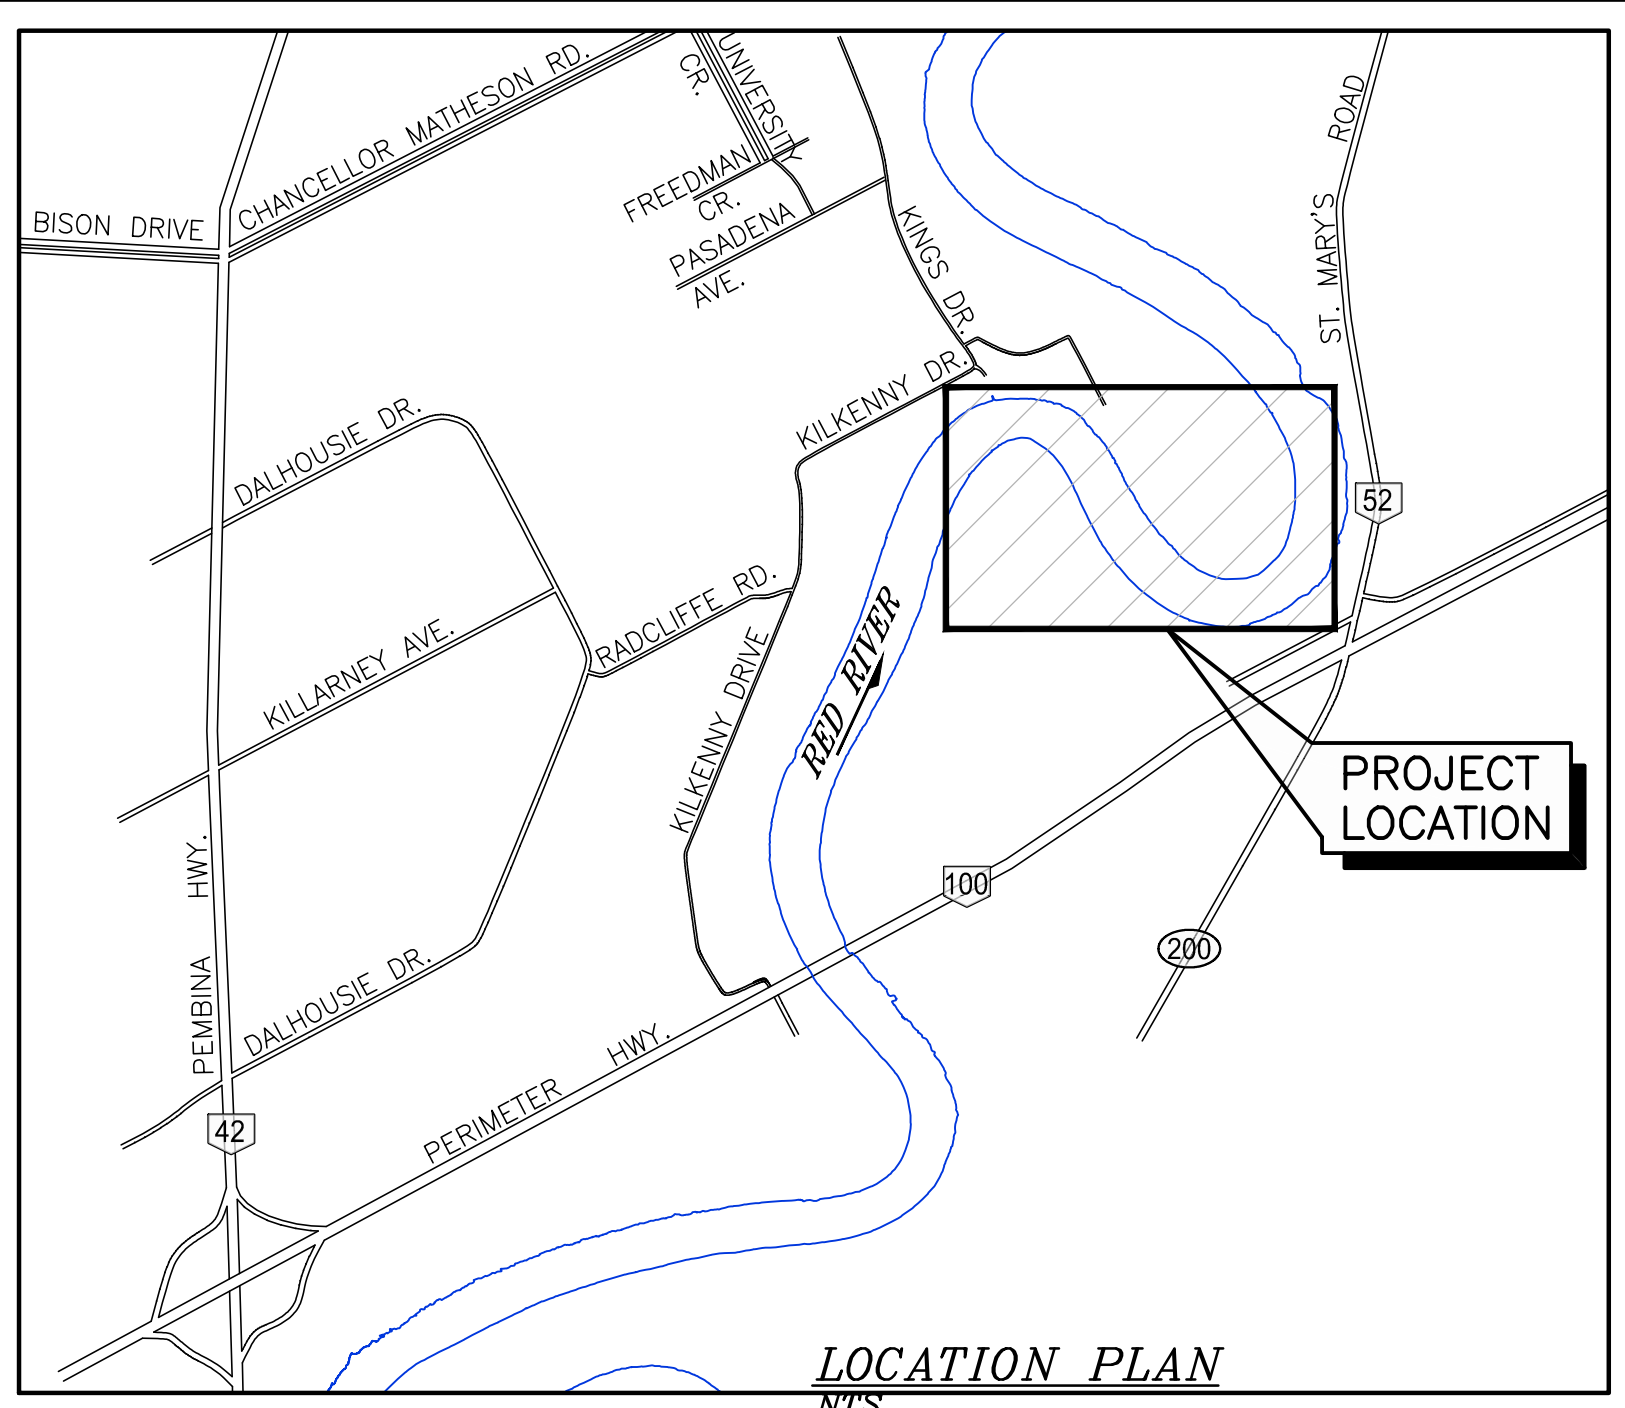

LIST OF DRAWINGS

<b>KGS GROUP</b>	
<u>DWG. NO.</u>	
14-0107-035_CS	LIST OF DRAWINGS, SITE MAP AND LOCATION PLAN
14-0107-035_G01	EXISTING SITE CONDITIONS (JULY 2013), PLAN
14-0107-035_G02	GENERAL ARRANGEMENT OF WORKS, PLAN AND DETAILS
14-0107-035_G03	GENERAL ARRANGEMENT OF WORKS, SECTIONS
14-0107-035_G04	SITE ACCESS, PLAN, SECTION AND PROFILES



MID BANK CONDITIONS (GENERAL)



POTENTIAL CONSTRUCTION ACCESS AREA (TOP OF BANK)



LOWER BANK (UPSTREAM WORK AREA)



LOWER BANK (MID SITE WORK AREA)



LOWER BANK (DOWNSTREAM WORK AREA)

**APEGM**  
 Certificate of Authorization  
 KGS Group  
 No. 245

File Name: U:\PMS\14-0107-035\14-0107-035\_CS.dwg - Tab: CS Plotted By: emiguel 14/12/08 [Mon 2:30pm] 24 x 36 PLOT SCALE:

150 WM	WATERMAIN	150 WM	HYDRO				
+	HYDRANT	+	M.T.S.				
+	VALVE	+	PROPERTY LINE				
---+---	LAND DRAINAGE SEWER	---+---	SURVEY BAR				
---+---	WASTE WATER SEWER	---+---	LIGHT STANDARD				
○	MANHOLE	●	HYDRO POLE				
□	CATCH BASIN	■	GUY WIRE				
▽	CURB INLET	○	SIGN				
+	JUNCTIONS	+	BUSH LINE				
---	CULVERT	---	FENCE				
---	GAS	---	ELEVATION	231.334	32.231		
---	EXISTING	---	LEGEND-PLAN	EXISTING	LEGEND-PROFILE	PROPOSED	

LOCATION APPROVED UNDERGROUND STRUCTURES		B.M. ELEV.
SUPV. U/G STRUCTURES COMMITTEE	DATE	
NOTE: LOCATION OF UNDERGROUND STRUCTURES AS SHOWN ARE BASED ON THE BEST INFORMATION AVAILABLE BUT NO GUARANTEE IS GIVEN THAT ALL EXISTING UTILITIES ARE SHOWN OR THAT THE GIVEN LOCATIONS ARE EXACT. CONFIRMATION OF EXISTENCE AND EXACT LOCATION OF ALL SERVICES MUST BE OBTAINED FROM THE INDIVIDUAL UTILITIES BEFORE PROCEEDING WITH CONSTRUCTION.		
NO.	REVISIONS	DATE BY
00	ISSUED FOR TENDER	14/12/08

<b>KGS GROUP</b>		<b>CONSULTING ENGINEERS &amp; PROJECT MANAGERS</b>	
WINNIPEG (204) 896-1209		THUNDER BAY (807) 345-2233	
DESIGNED BY: SGB	CHECKED BY: jS	ENGINEER'S SEAL	
DRAWN BY: ES m	APPROVED BY: RKe	THE ORIGINAL ISSUE REV. 0 WAS STAMPED, DATED AND SIGNED BY: R.M. KENYON, P.ENG ON 2014/12/08	
HOR. SCALE: AS NOTED	RELEASED FOR CONSTRUCTION:	CONSULTANT DRAWING NO. 14-0107-035_CS	
VERTICAL: -		DATE NOVEMBER 2014	

<b>THE CITY OF WINNIPEG</b> PLANNING, PROPERTY AND DEVELOPMENT DEPARTMENT		SHEET OF <b>01</b> OF <b>05</b>
<b>KINGS PARK</b> RIVERBANK EROSION PROTECTION WORKS LIST OF DRAWINGS SITE MAP AND LOCATION PLAN		CAD FILE DRAWING NUMBER 14-0107-035_CS
		CITY DRAWING NUMBER PPD-WAT-1144-2014-CS