


ANDREWS STREET

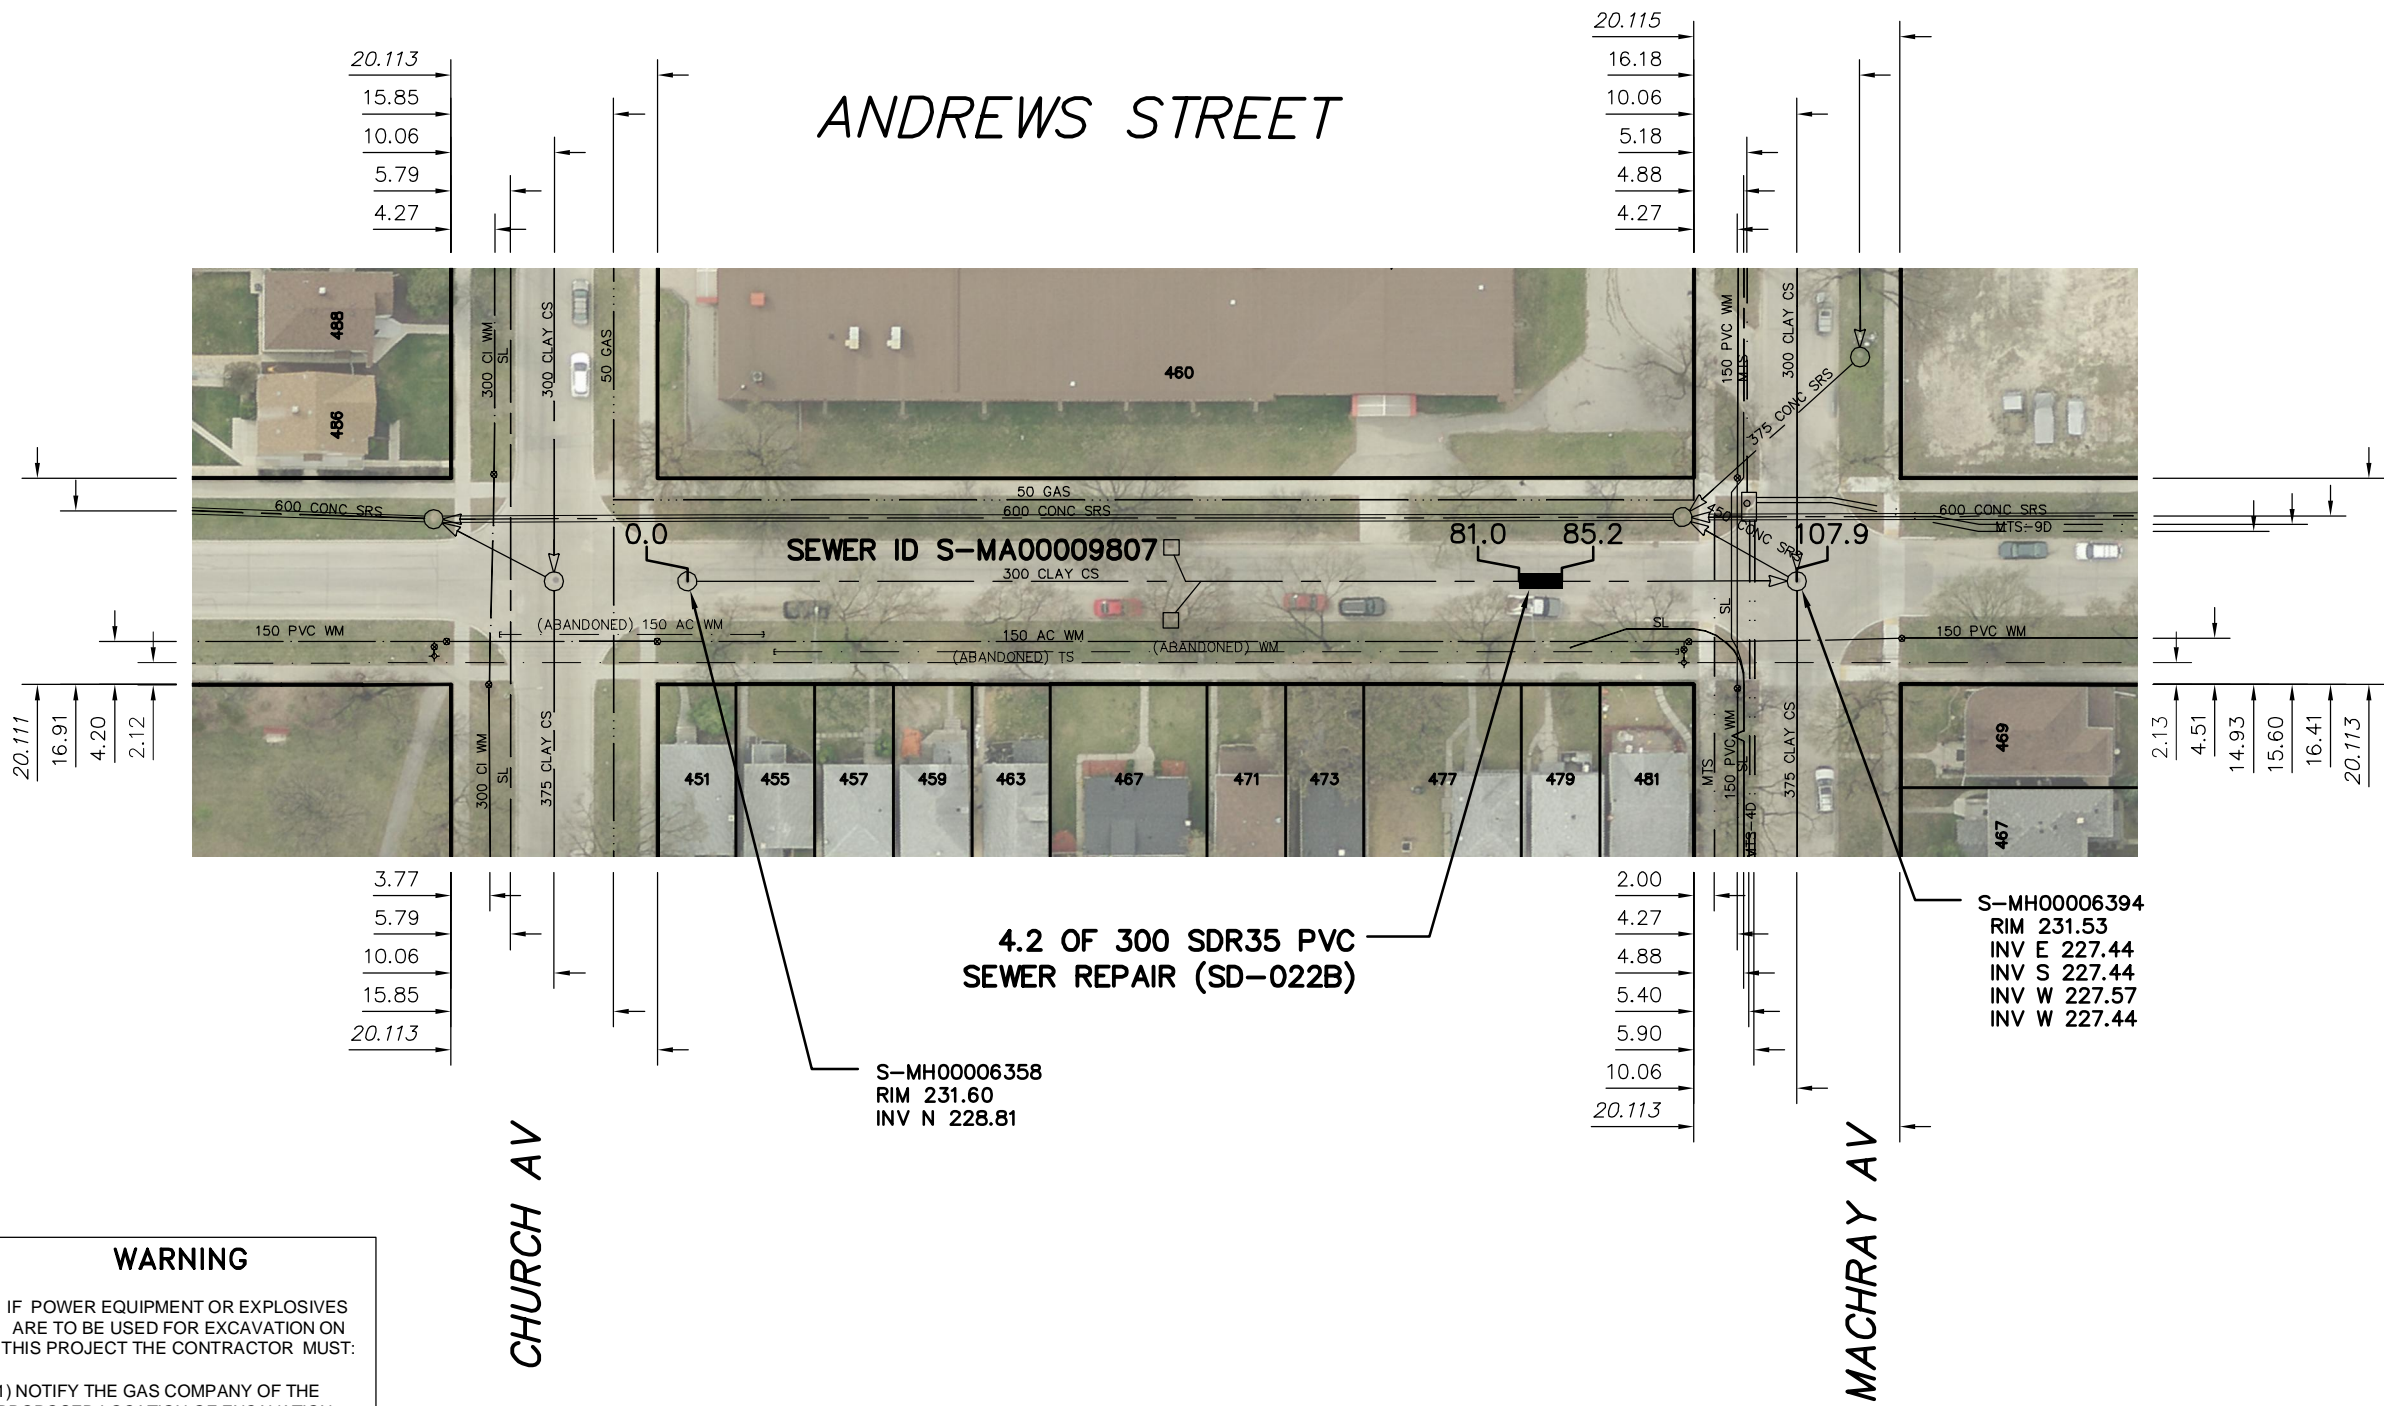

4.2 OF 300 SDR35 PVC SEWER REPAIR (SD-022B)

S-MH00006394
RIM 231.53
INV E 227.44
INV S 227.44
INV W 227.57
INV W 227.44

S-MH00006358
RIM 231.60
INV N 228.81

WARNING

IF POWER EQUIPMENT OR EXPLOSIVES ARE TO BE USED FOR EXCAVATION ON THIS PROJECT THE CONTRACTOR MUST:

- 1) NOTIFY THE GAS COMPANY OF THE PROPOSED LOCATION OF EXCAVATION.
- 2) TAKE PRECAUTION TO AVOID DAMAGE TO GAS COMPANY INSTALLATIONS.

SEE PROVINCIAL REGULATION 210/72 FOR DETAILS

METRIC
WHOLE NUMBERS INDICATE MILLIMETRES
DECIMALIZED NUMBERS INDICATE METRES



<p>LOCATION APPROVED UNDERGROUND STRUCTURES</p> <p>SUPV. U/G STRUCTURES COMMITTEE _____ DATE _____</p> <p>NOTE: LOCATION OF UNDERGROUND STRUCTURES AS SHOWN ARE BASED ON THE BEST INFORMATION AVAILABLE BUT NO GUARANTEE IS GIVEN THAT ALL EXISTING UTILITIES ARE SHOWN OR THAT THE GIVEN LOCATIONS ARE EXACT. CONFIRMATION OF EXISTENCE AND EXACT LOCATION OF ALL SERVICES MUST BE OBTAINED FROM THE INDIVIDUAL UTILITIES BEFORE PROCEEDING WITH CONSTRUCTION.</p>	<p>B.M. ELEV. _____</p> <p>CONSTRUCTION COMPLETION DATE: YYYY MM DD _____</p>	<table border="1" style="width:100%; border-collapse: collapse;"> <tr> <td>DESIGNED BY</td> <td>TS</td> <td>CHECKED BY</td> <td>SC</td> </tr> <tr> <td>DRAWN BY</td> <td>MA</td> <td>APPROVED BY</td> <td>KZ</td> </tr> <tr> <td>SCALE:</td> <td colspan="3">HORIZONTAL 1:750</td> </tr> <tr> <td></td> <td colspan="3">VERTICAL _____</td> </tr> <tr> <td>DATE</td> <td>2014 12 11</td> <td>DATE</td> <td>_____</td> </tr> </table>	DESIGNED BY	TS	CHECKED BY	SC	DRAWN BY	MA	APPROVED BY	KZ	SCALE:	HORIZONTAL 1:750				VERTICAL _____			DATE	2014 12 11	DATE	_____	<p>ENGINEER'S SEAL</p> <p>ORIGINAL SIGNED BY S.R.J. COURNOYER 14/12/10</p> <p>CONSULTANT DRAWING NUMBER _____</p>	<p>THE CITY OF WINNIPEG WATER AND WASTE DEPARTMENT ENGINEERING DIVISION</p> <p>2014 SEWER RENEWALS AND REPAIRS ANDREWS STREET MH AT CHURCH AVENUE (N PL) TO MH AT MACHRAY AVENUE (CL)</p>	<p>SHEET 4 OF 29</p> <p>CITY DRAWING NUMBER</p> <p style="font-size: 24pt;">10903</p>
DESIGNED BY	TS	CHECKED BY	SC																						
DRAWN BY	MA	APPROVED BY	KZ																						
SCALE:	HORIZONTAL 1:750																								
	VERTICAL _____																								
DATE	2014 12 11	DATE	_____																						
		<p>NO. _____ REVISIONS _____ DATE _____ BY _____</p>		<p>PLOT DATE: 2014 12 11</p>		<p>BID OPPORTUNITY: 1172-2014 CONTRACT NUMBER: 16</p>		<p>FILE PATH: R:\DRAWINGS\SEWER\2014 RENEWALS\EPR AND TPR\Contract 16 (CONTRACT 6)\ FILE NAME: -.dwg</p>																	