


# BOYD AVENUE

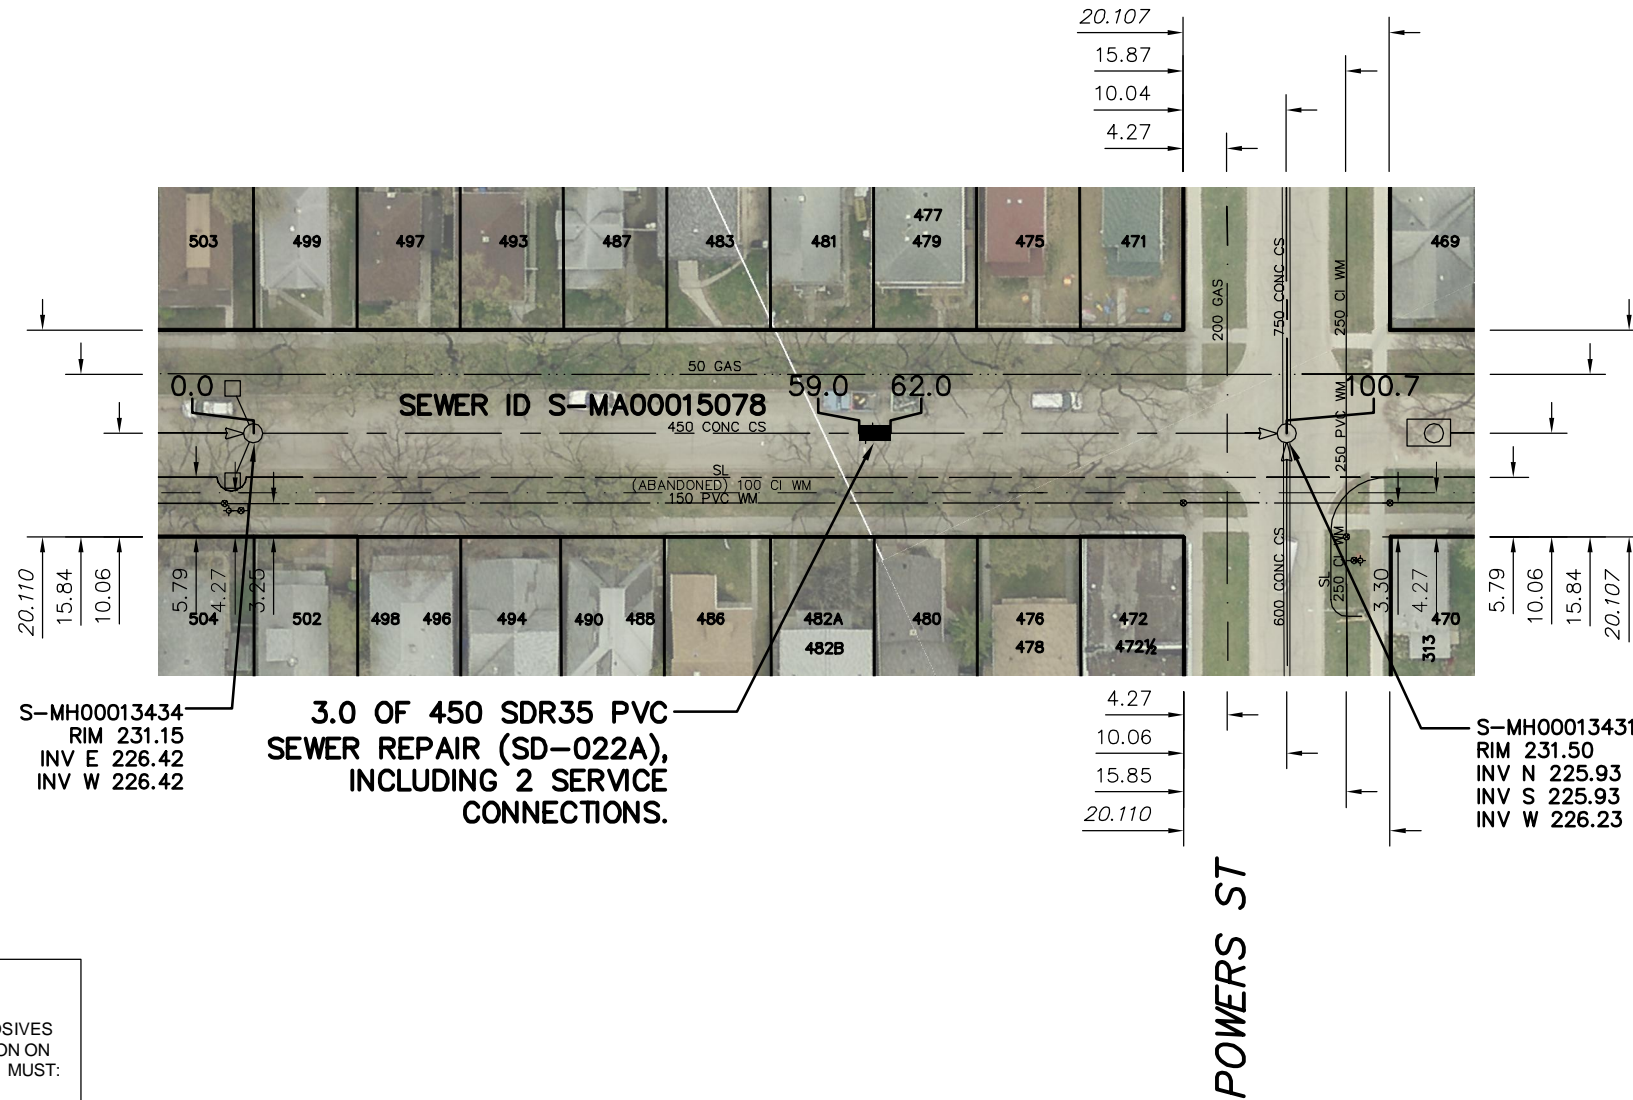

SEWER JUNCTION INFORMATION FROM SEWER VIDEO INSPECTION		
SEWER ID S-MA00015078		
DISTANCE FROM MH ID S-MH00013434		
DISTANCE	DIAMETER	CLOCK
10.2	150	11
19.3	150	10
19.5	150	2
28.7	150	2
38.9	150	2
39.4	150	10
48.8	150	2
49.4	150	10
54.5	150	12
55.1	150	12
59.6	150	2
60.3	150	10
70.1	150	10
79.3	150	2
80.0	150	11
83.1	150	11
83.9	150	11
90.1	150	11


### WARNING

IF POWER EQUIPMENT OR EXPLOSIVES ARE TO BE USED FOR EXCAVATION ON THIS PROJECT THE CONTRACTOR MUST:

- 1) NOTIFY THE GAS COMPANY OF THE PROPOSED LOCATION OF EXCAVATION.
- 2) TAKE PRECAUTION TO AVOID DAMAGE TO GAS COMPANY INSTALLATIONS.

SEE PROVINCIAL REGULATION 210/72 FOR DETAILS

**METRIC**  
WHOLE NUMBERS INDICATE MILLIMETRES  
DECIMALIZED NUMBERS INDICATE METRES

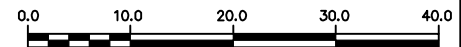

<p>LOCATION APPROVED UNDERGROUND STRUCTURES</p> <p>SUPV. U/G STRUCTURES COMMITTEE _____ DATE _____</p> <p>NOTE: LOCATION OF UNDERGROUND STRUCTURES AS SHOWN ARE BASED ON THE BEST INFORMATION AVAILABLE BUT NO GUARANTEE IS GIVEN THAT ALL EXISTING UTILITIES ARE SHOWN OR THAT THE GIVEN LOCATIONS ARE EXACT. CONFIRMATION OF EXISTENCE AND EXACT LOCATION OF ALL SERVICES MUST BE OBTAINED FROM THE INDIVIDUAL UTILITIES BEFORE PROCEEDING WITH CONSTRUCTION.</p>	<p>B.M. ELEV.</p> <p>CONSTRUCTION COMPLETION DATE: YYYY MM DD</p> <table border="1" style="width: 100%; height: 40px;"> <tr><td> </td><td> </td><td> </td><td> </td></tr> </table>					<table border="1" style="width: 100%;"> <tr> <td>DESIGNED BY</td> <td>TS</td> <td>CHECKED BY</td> <td>SC</td> </tr> <tr> <td>DRAWN BY</td> <td>MA</td> <td>APPROVED BY</td> <td>KZ</td> </tr> <tr> <td>SCALE:</td> <td rowspan="2">1:750</td> <td>RELEASED FOR CONSTRUCTION</td> <td> </td> </tr> <tr> <td>HORIZONTAL</td> <td> </td> <td> </td> </tr> <tr> <td>VERTICAL</td> <td> </td> <td> </td> <td> </td> </tr> <tr> <td>DATE</td> <td>2014 12 11</td> <td>DATE</td> <td> </td> </tr> </table> <p>PLOT DATE: 2014 12 11</p>	DESIGNED BY	TS	CHECKED BY	SC	DRAWN BY	MA	APPROVED BY	KZ	SCALE:	1:750	RELEASED FOR CONSTRUCTION		HORIZONTAL			VERTICAL				DATE	2014 12 11	DATE		<p>ENGINEER'S SEAL</p> <p><b>ORIGINAL SIGNED BY</b> <b>S.R.J. COURNOYER</b> <b>14/12/10</b></p> <p>CONSULTANT DRAWING NUMBER: -</p>	<p><b>THE CITY OF WINNIPEG</b> WATER AND WASTE DEPARTMENT ENGINEERING DIVISION</p> <p><b>2014 SEWER RENEWALS AND REPAIRS</b> <b>BOYD AVENUE</b> <b>1ST MH E OF ANDREWS STREET TO MH AT POWERS STREET</b></p>	<p>SHEET <b>11</b> OF <b>29</b></p> <p>CITY DRAWING NUMBER</p> <p style="font-size: 24pt;"><b>10910</b></p>
DESIGNED BY	TS	CHECKED BY	SC																													
DRAWN BY	MA	APPROVED BY	KZ																													
SCALE:	1:750	RELEASED FOR CONSTRUCTION																														
HORIZONTAL																																
VERTICAL																																
DATE	2014 12 11	DATE																														