


HASTINGS BOULEVARD

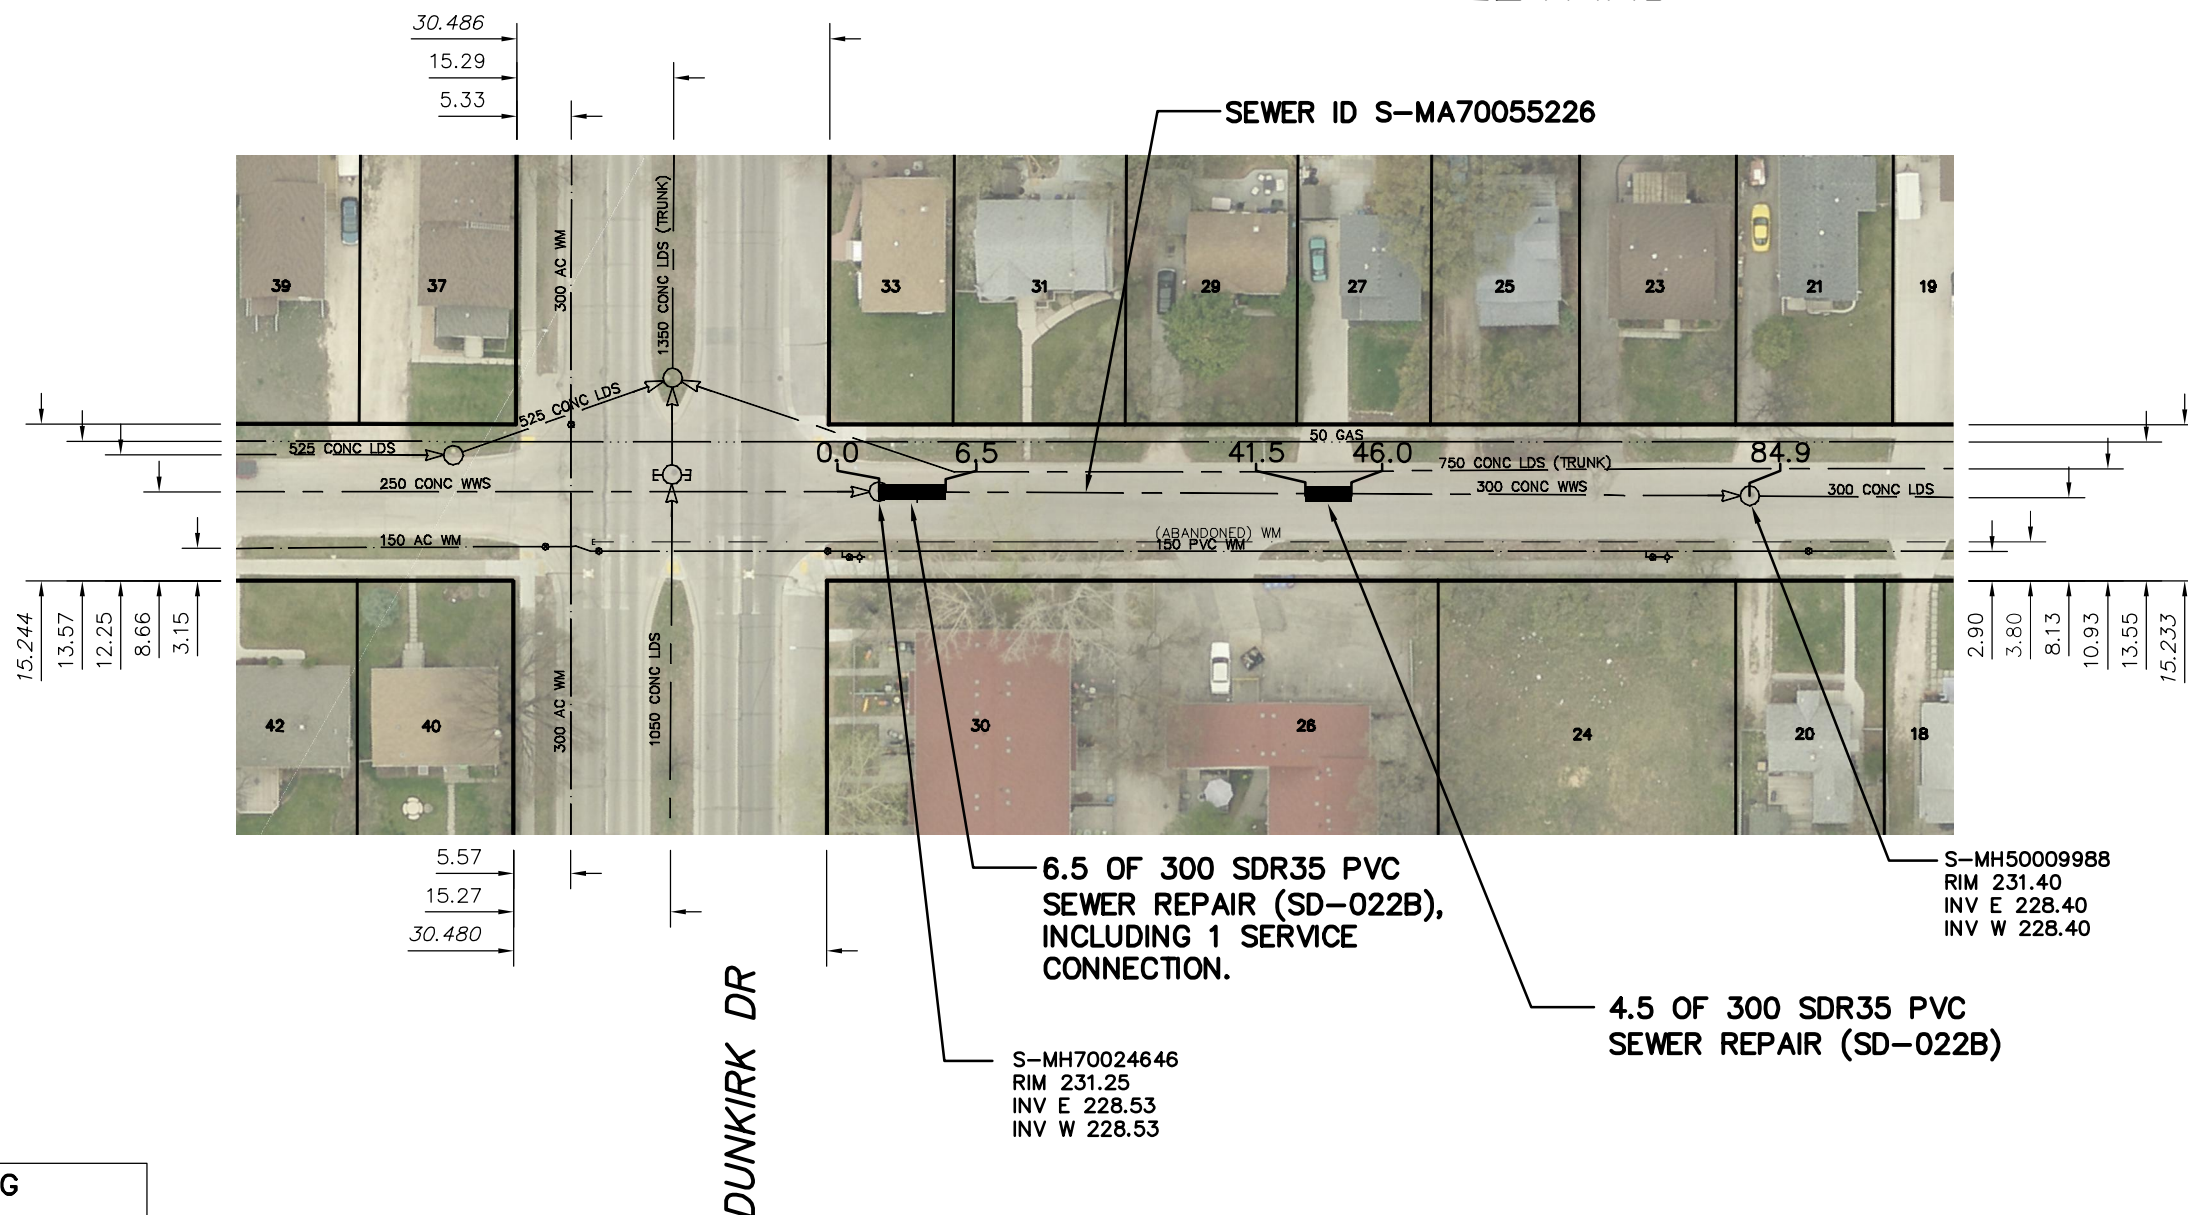

SEWER JUNCTION INFORMATION FROM SEWER VIDEO INSPECTION		
SEWER ID S-MA70055226		
DISTANCE FROM MH ID S-MH70024646		
DISTANCE	DIAMETER	CLOCK
3.7	150	2

SEWER JUNCTION INFORMATION FROM SEWER VIDEO INSPECTION		
SEWER ID S-MA70055226		
DISTANCE FROM MH ID S-MH50009988		
DISTANCE	DIAMETER	CLOCK
6.6	150	10
7.5	150	2
15.0	150	10
17.5	150	2
34.0	150	10
39.5	150	2
42.0	150	10

WARNING

IF POWER EQUIPMENT OR EXPLOSIVES ARE TO BE USED FOR EXCAVATION ON THIS PROJECT THE CONTRACTOR MUST:

- 1) NOTIFY THE GAS COMPANY OF THE PROPOSED LOCATION OF EXCAVATION.
- 2) TAKE PRECAUTION TO AVOID DAMAGE TO GAS COMPANY INSTALLATIONS.

SEE PROVINCIAL REGULATION 210/72 FOR DETAILS

METRIC

WHOLE NUMBERS INDICATE MILLIMETRES
DECIMALIZED NUMBERS INDICATE METRES



LOCATION APPROVED UNDERGROUND STRUCTURES SUPV. U/G STRUCTURES COMMITTEE _____ DATE _____ NOTE: LOCATION OF UNDERGROUND STRUCTURES AS SHOWN ARE BASED ON THE BEST INFORMATION AVAILABLE BUT NO GUARANTEE IS GIVEN THAT ALL EXISTING UTILITIES ARE SHOWN OR THAT THE GIVEN LOCATIONS ARE EXACT. CONFIRMATION OF EXISTENCE AND EXACT LOCATION OF ALL SERVICES MUST BE OBTAINED FROM THE INDIVIDUAL UTILITIES BEFORE PROCEEDING WITH CONSTRUCTION.	B.M. ELEV. CONSTRUCTION COMPLETION DATE: YYYY MM DD	DESIGNED BY: TS CHECKED BY: SC DRAWN BY: MA APPROVED BY: KZ SCALE: HORIZONTAL: 1:750 VERTICAL: _____ RELEASED FOR CONSTRUCTION: _____	ENGINEER'S SEAL ORIGINAL SIGNED BY S.R.J. COURNOYER 14/12/10 CONSULTANT DRAWING NUMBER: _____	THE CITY OF WINNIPEG WATER AND WASTE DEPARTMENT ENGINEERING DIVISION 2014 SEWER RENEWALS AND REPAIRS HASTINGS BOULEVARD 1ST MH E OF DUNKIRK DRIVE TO MH AT DUNKIRK DRIVE (EPL)	SHEET 19 OF 29 CITY DRAWING NUMBER 10918							
	<table border="1" style="width: 100%; border-collapse: collapse;"> <thead> <tr> <th>NO.</th> <th>REVISIONS</th> <th>DATE</th> <th>BY</th> </tr> </thead> <tbody> <tr> <td> </td> <td> </td> <td> </td> <td> </td> </tr> </tbody> </table>	NO.	REVISIONS	DATE	BY					DATE: 2014 12 11 PLOT DATE: 2014 12 11	FILE PATH: R:\DRAWINGS\SEWER\2014 RENEWALS\EPR AND TPR\Contract 16 (CONTRACT 6)\ FILE NAME: -.dwg	
NO.	REVISIONS	DATE	BY									