
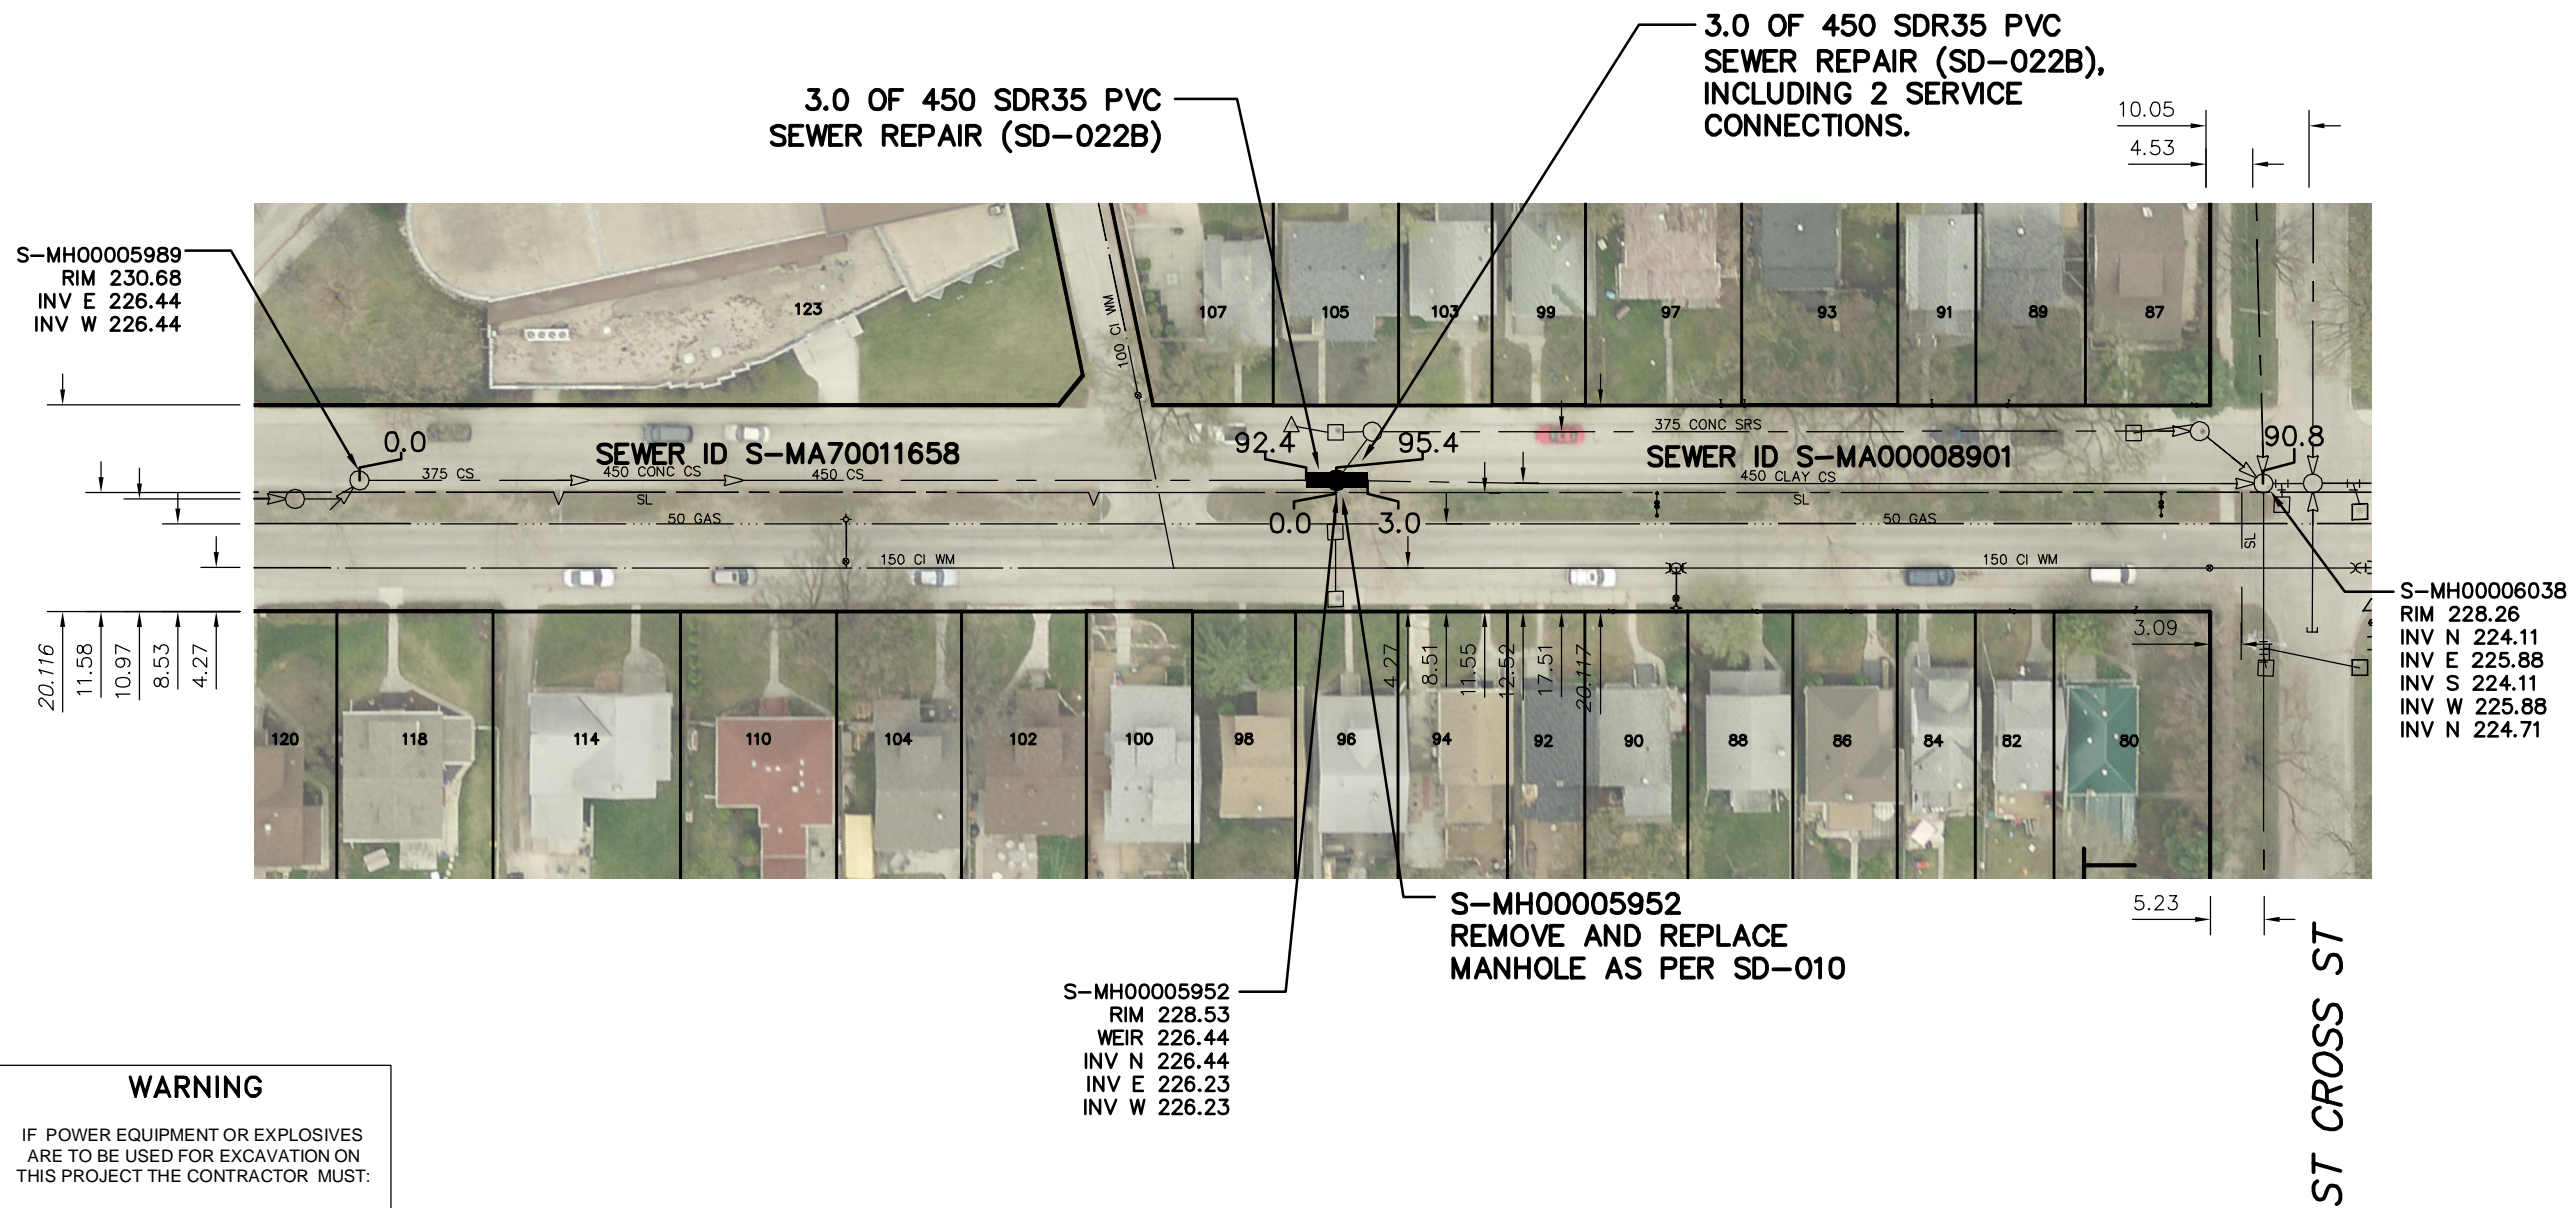


MATHESON AVENUE EAST

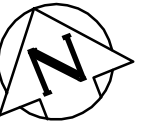

SEWER JUNCTION INFORMATION FROM SEWER VIDEO INSPECTION
SEWER ID S-MA70011658

DISTANCE FROM MH ID S-MH00005989		
DISTANCE	DIAMETER	CLOCK
5.7	150	2
28.0	150	1
43.5	150	2
47.9	150	1
58.6	150	2
73.3	150	2
86.4	150	9
88.8	150	2

SEWER JUNCTION INFORMATION FROM SEWER VIDEO INSPECTION
SEWER ID S-MA00008901

DISTANCE FROM MH ID S-MH00005952		
DISTANCE	DIAMETER	CLOCK
1.3	150	3
2.2	150	2
7.9	150	10
14.9	150	10
15.5	150	1
23.8	150	2
30.8	150	2
39.0	150	9
46.0	150	10
46.5	150	2
54.2	150	2
61.8	150	2
68.8	150	9
69.4	150	1
77.6	150	2
84.0	150	10

84.0 DISPLACED SERVICE

ST CROSS ST

WARNING

IF POWER EQUIPMENT OR EXPLOSIVES ARE TO BE USED FOR EXCAVATION ON THIS PROJECT THE CONTRACTOR MUST:

- 1) NOTIFY THE GAS COMPANY OF THE PROPOSED LOCATION OF EXCAVATION.
- 2) TAKE PRECAUTION TO AVOID DAMAGE TO GAS COMPANY INSTALLATIONS.

SEE PROVINCIAL REGULATION 210/72 FOR DETAILS

S-MH00005952
RIM 228.53
WEIR 226.44
INV N 226.44
INV E 226.23
INV W 226.23

METRIC
WHOLE NUMBERS INDICATE MILLIMETRES
DECIMALIZED NUMBERS INDICATE METRES



<p>LOCATION APPROVED UNDERGROUND STRUCTURES</p> <p>SUPV. U/G STRUCTURES COMMITTEE _____ DATE _____</p> <p>NOTE: LOCATION OF UNDERGROUND STRUCTURES AS SHOWN ARE BASED ON THE BEST INFORMATION AVAILABLE BUT NO GUARANTEE IS GIVEN THAT ALL EXISTING UTILITIES ARE SHOWN OR THAT THE GIVEN LOCATIONS ARE EXACT. CONFIRMATION OF EXISTENCE AND EXACT LOCATION OF ALL SERVICES MUST BE OBTAINED FROM THE INDIVIDUAL UTILITIES BEFORE PROCEEDING WITH CONSTRUCTION.</p>	<p>B.M. ELEV.</p> <p>CONSTRUCTION COMPLETION DATE: YYYY MM DD</p> <table border="1" style="width: 100%; height: 40px;"> <tr><td> </td><td> </td><td> </td><td> </td></tr> </table>					<table border="1" style="width: 100%;"> <tr> <td>DESIGNED BY</td> <td>TS</td> <td>CHECKED BY</td> <td>SC</td> </tr> <tr> <td>DRAWN BY</td> <td>MA</td> <td>APPROVED BY</td> <td>KZ</td> </tr> <tr> <td>SCALE:</td> <td rowspan="2">1:750</td> <td>RELEASED FOR CONSTRUCTION</td> <td> </td> </tr> <tr> <td>HORIZONTAL</td> <td> </td> <td> </td> </tr> <tr> <td>VERTICAL</td> <td> </td> <td> </td> <td> </td> </tr> <tr> <td>DATE</td> <td>2014 12 11</td> <td>DATE</td> <td> </td> </tr> <tr> <td>PLOT DATE:</td> <td>2014 12 11</td> <td> </td> <td> </td> </tr> </table>	DESIGNED BY	TS	CHECKED BY	SC	DRAWN BY	MA	APPROVED BY	KZ	SCALE:	1:750	RELEASED FOR CONSTRUCTION		HORIZONTAL			VERTICAL				DATE	2014 12 11	DATE		PLOT DATE:	2014 12 11			<p>ENGINEER'S SEAL</p> <p>ORIGINAL SIGNED BY S.R.J. COURNOYER 14/12/10</p> <p>CONSULTANT DRAWING NUMBER _____</p>	<p>THE CITY OF WINNIPEG WATER AND WASTE DEPARTMENT ENGINEERING DIVISION</p> <p>2014 SEWER RENEWALS AND REPAIRS</p> <p>MATHESON AVENUE EAST MH AT ST CROSS STREET TO 2ND MH W OF ST CROSS STREET</p>	<p>SHEET 22 OF 29</p> <p>CITY DRAWING NUMBER</p> <p style="font-size: 24pt;">10921</p>
DESIGNED BY	TS	CHECKED BY	SC																																	
DRAWN BY	MA	APPROVED BY	KZ																																	
SCALE:	1:750	RELEASED FOR CONSTRUCTION																																		
HORIZONTAL																																				
VERTICAL																																				
DATE	2014 12 11	DATE																																		
PLOT DATE:	2014 12 11																																			