



SEWER SERVICE INFORMATION

ADDRESS	SIZE (mm)	R DIST	REMARKS
107 PARK BLVD NORTH	150	-	RENEW TO R
RESIDENTIAL	-	-	-
101 PARK BLVD NORTH	150	-	RENEW TO R
RESIDENTIAL	-	-	-

SEWER JUNCTION INFORMATION FROM SEWER VIDEO INSPECTION		
SEWER ID S-MA60004315		
DISTANCE FROM MH ID S-MH60003126	DIAMETER	CLOCK
17.0	150	2

NOTE: CHAINAGES SHOWN ARE ALONG E. R. OF PARK BOULEVARD N.

PARK BOULEVARD NORTH

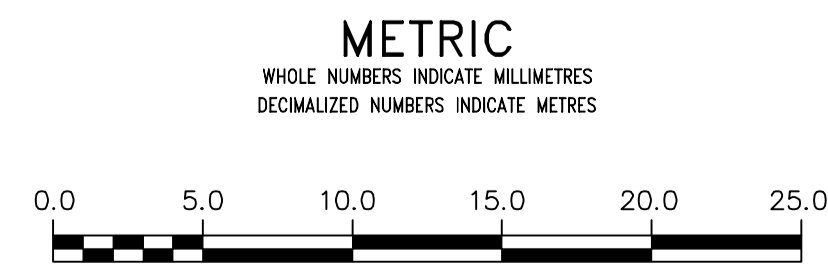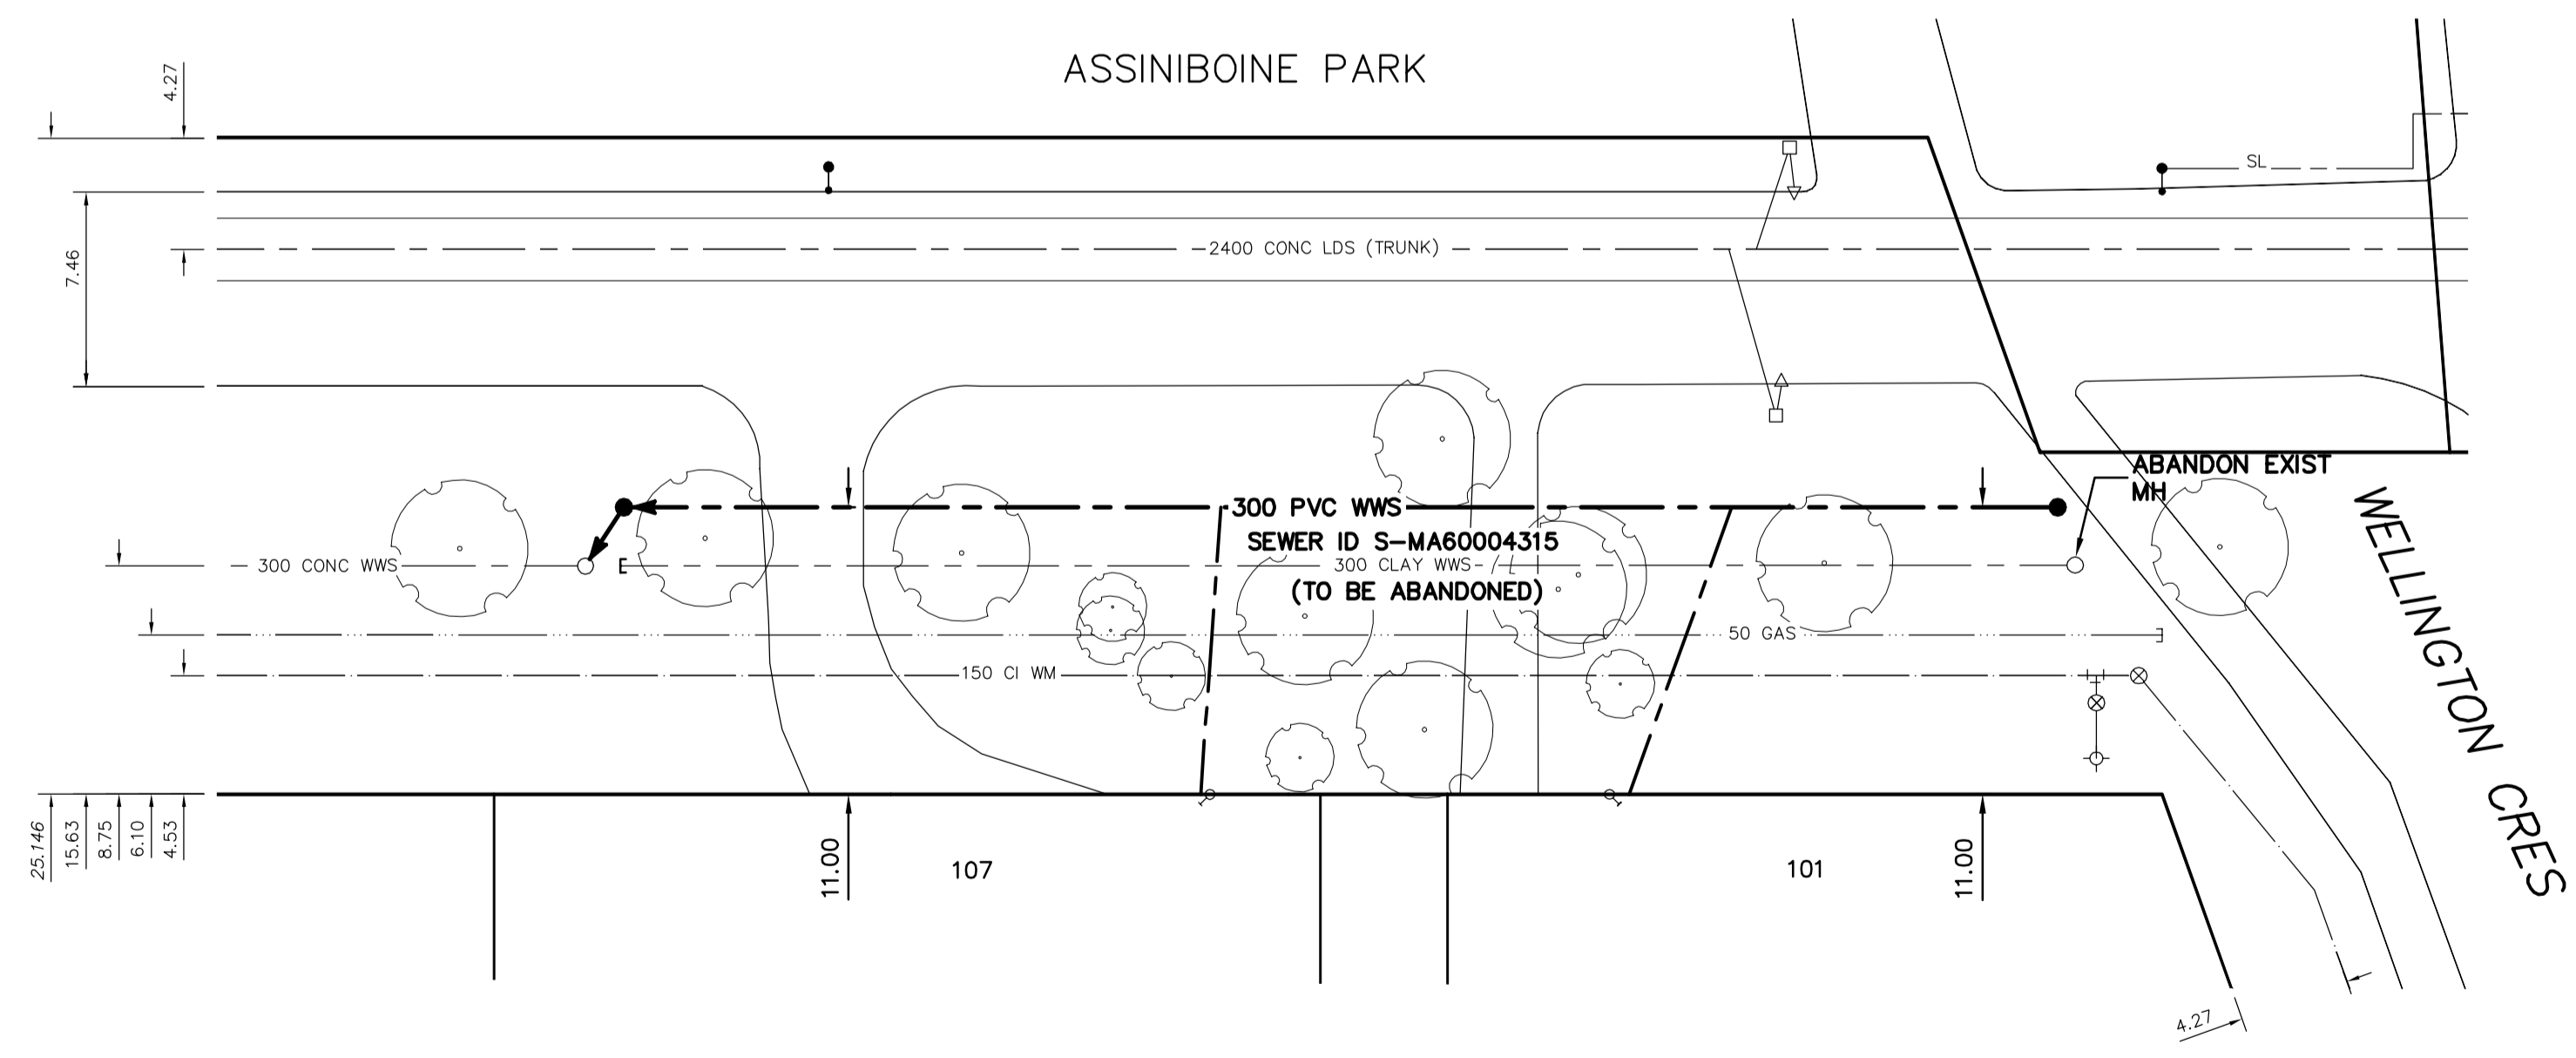

<p>WARNING</p> <p>IF POWER EQUIPMENT OR EXPLOSIVES ARE TO BE USED FOR EXCAVATION ON THIS PROJECT THE CONTRACTOR MUST:</p> <ol style="list-style-type: none"> 1) NOTIFY THE GAS COMPANY OF THE PROPOSED LOCATION OF EXCAVATION. 2) TAKE PRECAUTION TO AVOID DAMAGE TO GAS COMPANY INSTALLATIONS. <p>SEE PROVINCIAL REGULATION 21072 FOR DETAILS</p>	<p>LOCATION APPROVED UNDERGROUND STRUCTURES</p> <p>SUPV. U/G STRUCTURES COMMITTEE DATE</p> <p>NOTE: LOCATION OF UNDERGROUND STRUCTURES AS SHOWN ARE BASED ON THE BEST INFORMATION AVAILABLE BUT NO GUARANTEE IS GIVEN THAT ALL EXISTING UTILITIES ARE SHOWN OR THAT THE GIVEN LOCATIONS ARE EXACT. CONFIRMATION OF EXISTENCE AND EXACT LOCATION OF ALL SERVICES MUST BE OBTAINED FROM THE INDIVIDUAL UTILITIES BEFORE PROCEEDING WITH CONSTRUCTION.</p>	<p>B.M. ELEV.</p> <p>CONSTRUCTION COMPLETION DATE: YYYY MM DD</p> <table border="1"> <tr><td>NO.</td><td>REVISIONS</td><td>DATE</td><td>BY</td></tr> <tr><td> </td><td> </td><td> </td><td> </td></tr> </table>	NO.	REVISIONS	DATE	BY					<p>DESIGNED BY: TS</p> <p>CHECKED BY: SC</p> <p>DRAWN BY: RS</p> <p>APPROVED BY: KZ</p> <p>SCALE: HORIZONTAL 1:250, VERTICAL 1:50</p> <p>DATE: 2014 12 11</p> <p>RELEASED FOR CONSTRUCTION DATE</p>	<p>ENGINEER'S SEAL</p> <p>ORIGINAL SIGNED BY S.R.J COURNOYER 14/12/10</p> <p>CONSULTANT DRAWING NUMBER</p>	<p>THE CITY OF WINNIPEG</p> <p>WATER AND WASTE DEPARTMENT ENGINEERING DIVISION</p> <p>2014 SEWER RENEWALS AND REPAIRS</p> <p>PARK BOULEVARD NORTH</p> <p>1ST MH S OF WELLINGTON CRESENT TO 2ND MH S OF WELLINGTON CRESENT</p>	<p>SHEET 4 OF 4</p> <p>CITY DRAWING NUMBER 10979</p>
			NO.	REVISIONS	DATE	BY								
<p>METRIC</p> <p>WHOLE NUMBERS INDICATE MILLIMETRES, DECIMALIZED NUMBERS INDICATE METRES</p>														