


# CAMPBELL STREET

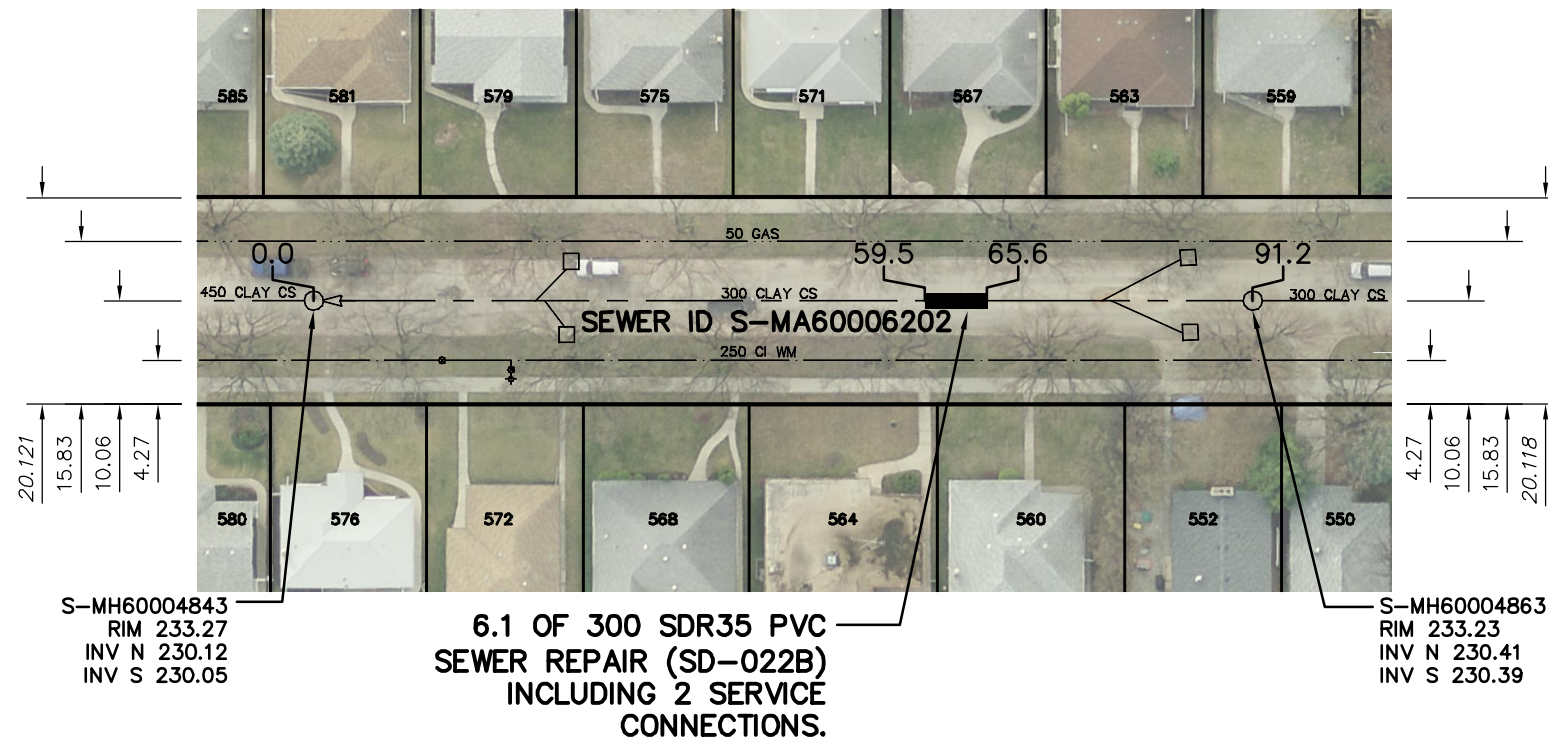


**WARNING**

IF POWER EQUIPMENT OR EXPLOSIVES ARE TO BE USED FOR EXCAVATION ON THIS PROJECT THE CONTRACTOR MUST:

- 1) NOTIFY THE GAS COMPANY OF THE PROPOSED LOCATION OF EXCAVATION.
- 2) TAKE PRECAUTION TO AVOID DAMAGE TO GAS COMPANY INSTALLATIONS.

SEE PROVINCIAL REGULATION 210/72 FOR DETAILS

**METRIC**  
 WHOLE NUMBERS INDICATE MILLIMETRES  
 DECIMALIZED NUMBERS INDICATE METRES

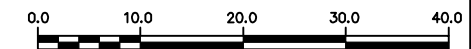

<p>LOCATION APPROVED UNDERGROUND STRUCTURES</p> <p>SUPV. U/G STRUCTURES COMMITTEE _____ DATE _____</p> <p>NOTE: LOCATION OF UNDERGROUND STRUCTURES AS SHOWN ARE BASED ON THE BEST INFORMATION AVAILABLE BUT NO GUARANTEE IS GIVEN THAT ALL EXISTING UTILITIES ARE SHOWN OR THAT THE GIVEN LOCATIONS ARE EXACT. CONFIRMATION OF EXISTENCE AND EXACT LOCATION OF ALL SERVICES MUST BE OBTAINED FROM THE INDIVIDUAL UTILITIES BEFORE PROCEEDING WITH CONSTRUCTION.</p>	<p>B.M. ELEV.</p> <p>CONSTRUCTION COMPLETION DATE: YYYY MM DD</p> <table border="1" style="width:100%; height: 40px;"> <tr><td> </td><td> </td><td> </td><td> </td></tr> </table>					<table border="1" style="width:100%;"> <tr> <td>DESIGNED BY</td><td>TS</td> <td>CHECKED BY</td><td>SC</td> </tr> <tr> <td>DRAWN BY</td><td>MA</td> <td>APPROVED BY</td><td>KZ</td> </tr> <tr> <td>SCALE:</td><td>1:750</td> <td>RELEASED FOR CONSTRUCTION</td><td> </td> </tr> <tr> <td>HORIZONTAL</td><td> </td> <td> </td><td> </td> </tr> <tr> <td>VERTICAL</td><td> </td> <td> </td><td> </td> </tr> <tr> <td>DATE</td><td>2014 12 16</td> <td>DATE</td><td> </td> </tr> </table> <p>PLOT DATE: 2014 12 16</p>	DESIGNED BY	TS	CHECKED BY	SC	DRAWN BY	MA	APPROVED BY	KZ	SCALE:	1:750	RELEASED FOR CONSTRUCTION		HORIZONTAL				VERTICAL				DATE	2014 12 16	DATE		<p>ENGINEER'S SEAL</p> <p><b>ORIGINAL SIGNED BY</b>  <b>S.R.J. COURNOYER</b>  <b>14/12/12</b></p> <p>CONSULTANT DRAWING NUMBER: -</p>	<p><b>THE CITY OF WINNIPEG</b>        WATER AND WASTE DEPARTMENT        ENGINEERING DIVISION</p> <p><b>2014 SEWER RENEWALS AND REPAIRS</b></p> <p><b>CAMPBELL STREET</b>        1ST MH S OF CORYDON AVENUE TO        2ND MH S OF CORYDON AVENUE</p>	<p>SHEET <b>3</b> OF <b>30</b></p> <p>CITY DRAWING NUMBER</p> <p><b>10930</b></p>
DESIGNED BY	TS	CHECKED BY	SC																														
DRAWN BY	MA	APPROVED BY	KZ																														
SCALE:	1:750	RELEASED FOR CONSTRUCTION																															
HORIZONTAL																																	
VERTICAL																																	
DATE	2014 12 16	DATE																															