


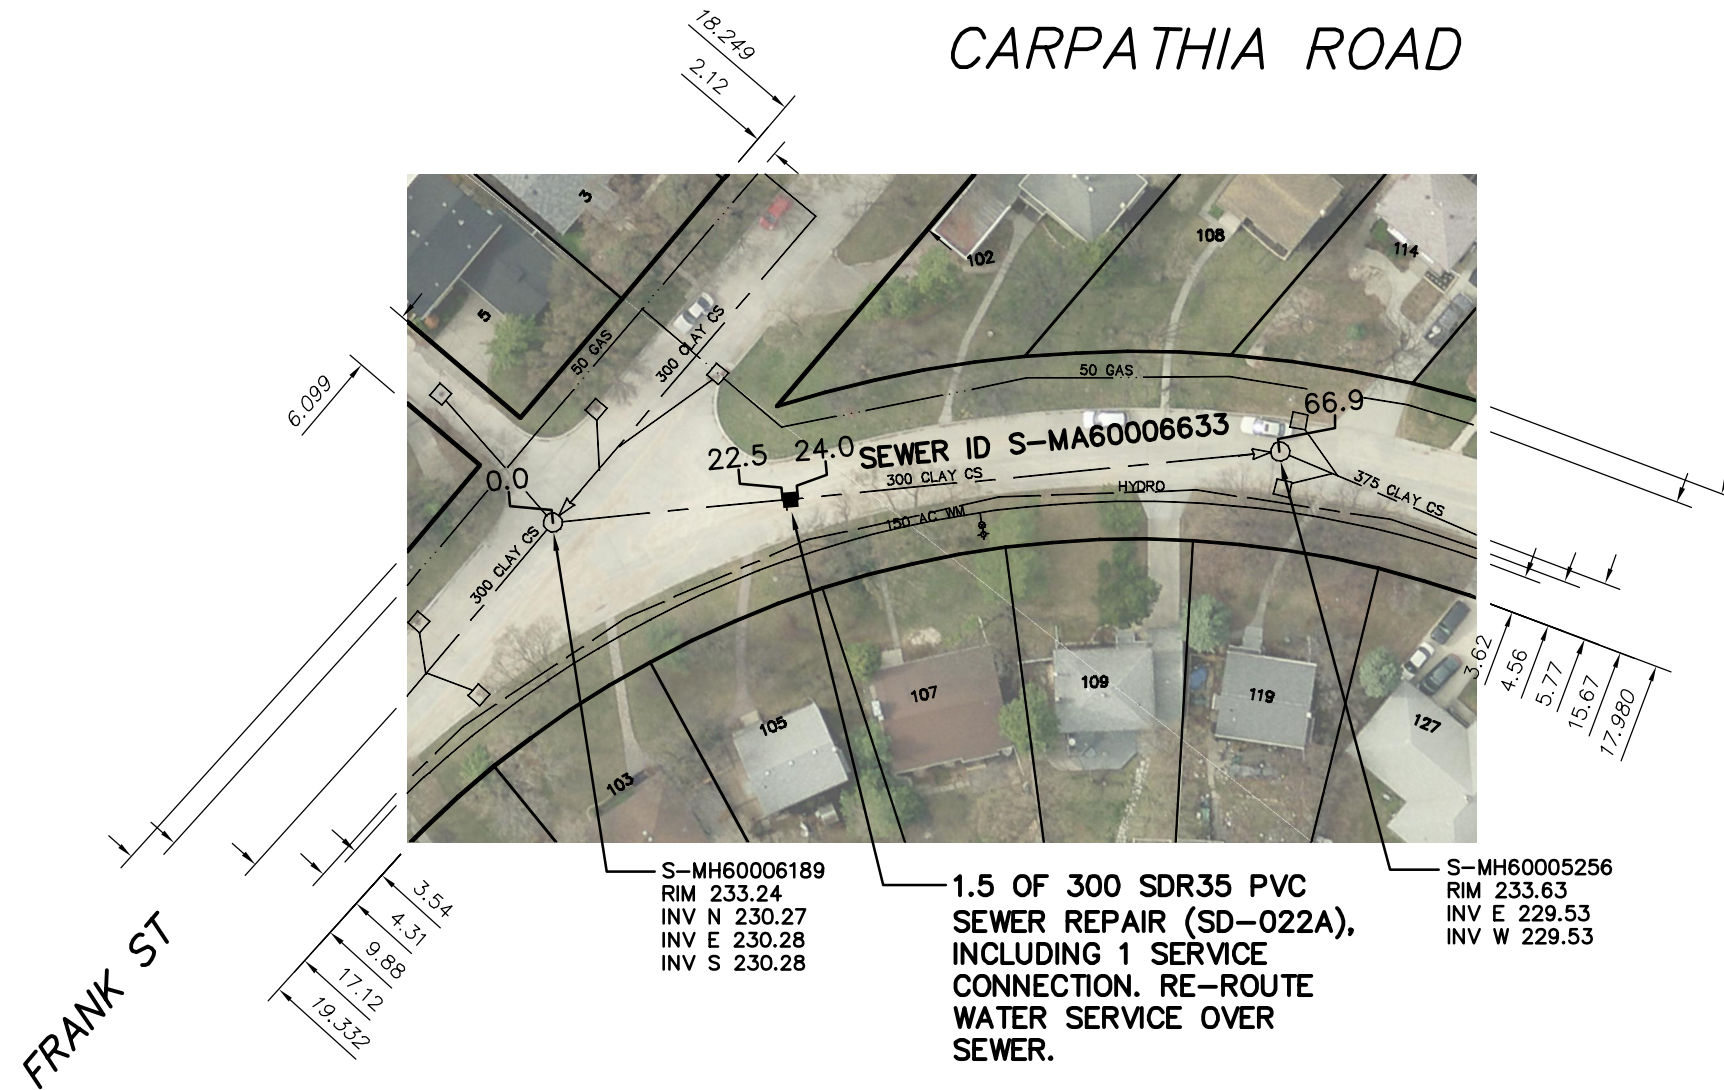

CARPATHIA ROAD



SEWER JUNCTION INFORMATION FROM SEWER VIDEO INSPECTION		
SEWER ID S-MA60006633		
DISTANCE FROM MH ID S-MH60006189		
DISTANCE	DIAMETER	CLOCK
8.8	150	10
9.5	150	2
22.8	150	2
41.5	150	10
42.2	150	2
43.8	150	2
60.1	150	2
62.4	150	10

S-MH60006189
RIM 233.24
INV N 230.27
INV E 230.28
INV S 230.28

1.5 OF 300 SDR35 PVC
SEWER REPAIR (SD-022A),
INCLUDING 1 SERVICE
CONNECTION. RE-ROUTE
WATER SERVICE OVER
SEWER.

S-MH60005256
RIM 233.63
INV E 229.53
INV W 229.53

WARNING

IF POWER EQUIPMENT OR EXPLOSIVES ARE TO BE USED FOR EXCAVATION ON THIS PROJECT THE CONTRACTOR MUST:

- 1) NOTIFY THE GAS COMPANY OF THE PROPOSED LOCATION OF EXCAVATION.
- 2) TAKE PRECAUTION TO AVOID DAMAGE TO GAS COMPANY INSTALLATIONS.

SEE PROVINCIAL REGULATION 210/72 FOR DETAILS

METRIC

WHOLE NUMBERS INDICATE MILLIMETRES
DECIMALIZED NUMBERS INDICATE METRES



LOCATION APPROVED
UNDERGROUND STRUCTURES

SUPV. U/G STRUCTURES COMMITTEE DATE

NOTE:

LOCATION OF UNDERGROUND STRUCTURES AS SHOWN ARE BASED ON THE BEST INFORMATION AVAILABLE BUT NO GUARANTEE IS GIVEN THAT ALL EXISTING UTILITIES ARE SHOWN OR THAT THE GIVEN LOCATIONS ARE EXACT. CONFIRMATION OF EXISTENCE AND EXACT LOCATION OF ALL SERVICES MUST BE OBTAINED FROM THE INDIVIDUAL UTILITIES BEFORE PROCEEDING WITH CONSTRUCTION.

B.M. ELEV.			
CONSTRUCTION COMPLETION DATE: YYYY MM DD			
NO.	REVISIONS	DATE	BY

DESIGNED BY	TS	CHECKED BY	SC
DRAWN BY	MA	APPROVED BY	KZ
SCALE:	1:750	RELEASED FOR CONSTRUCTION	
HORIZONTAL			
VERTICAL			
DATE	2014 12 16	DATE	
PLOT DATE:	2014 12 16		

ENGINEER'S SEAL

ORIGINAL
SIGNED BY
S.R.J.
COURNOYER
14/12/12

CONSULTANT DRAWING NUMBER

BID OPPORTUNITY: 1173-2014
CONTRACT NUMBER: 17



THE CITY OF WINNIPEG
WATER AND WASTE DEPARTMENT
ENGINEERING DIVISION

2014 SEWER RENEWALS
AND REPAIRS
CARPATHIA ROAD
MH AT FRANK STREET TO
1ST MH E OF FRANK STREET

SHEET 4 OF 30

CITY DRAWING NUMBER

10931

FILE PATH: R:\DRAWINGS\SEWER\2014 RENEWALS\EPR AND TPR\Contract 17 (CONTRACT 6)\
FILE NAME: 10931.dwg