


CARPATHIA ROAD

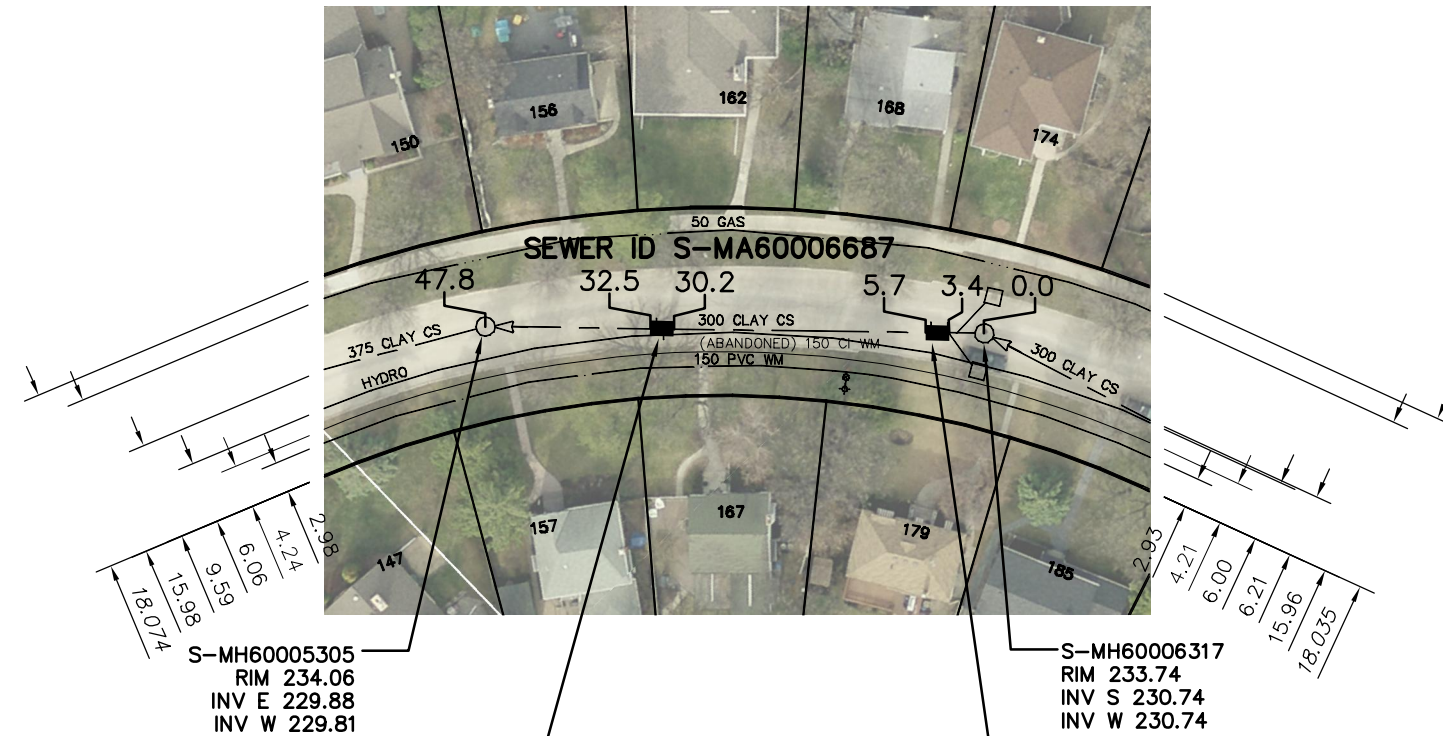

SEWER JUNCTION INFORMATION FROM SEWER VIDEO INSPECTION		
SEWER ID S-MA60006687		
DISTANCE FROM MH ID S-MH60006317		
DISTANCE	DIAMETER	CLOCK
2.9	150	10
3.6	150	2
5.2	150	2
9.1	150	10
15.4	150	10
18.6	150	2
31.2	150	10
31.9	150	2
47.0	150	2

2.3 OF 300 SDR35 PVC SEWER REPAIR (SD-022A), INCLUDING 2 SERVICE CONNECTIONS.

2.3 OF 300 SDR35 PVC SEWER REPAIR (SD-022A), INCLUDING 2 SERVICE CONNECTIONS.

WARNING


IF POWER EQUIPMENT OR EXPLOSIVES ARE TO BE USED FOR EXCAVATION ON THIS PROJECT THE CONTRACTOR MUST:

- 1) NOTIFY THE GAS COMPANY OF THE PROPOSED LOCATION OF EXCAVATION.
- 2) TAKE PRECAUTION TO AVOID DAMAGE TO GAS COMPANY INSTALLATIONS.

SEE PROVINCIAL REGULATION 210/72 FOR DETAILS

METRIC

WHOLE NUMBERS INDICATE MILLIMETRES
DECIMALIZED NUMBERS INDICATE METRES

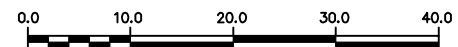

LOCATION APPROVED
UNDERGROUND STRUCTURES

SUPV. U/G STRUCTURES COMMITTEE DATE

NOTE:

LOCATION OF UNDERGROUND STRUCTURES AS SHOWN ARE BASED ON THE BEST INFORMATION AVAILABLE BUT NO GUARANTEE IS GIVEN THAT ALL EXISTING UTILITIES ARE SHOWN OR THAT THE GIVEN LOCATIONS ARE EXACT. CONFIRMATION OF EXISTENCE AND EXACT LOCATION OF ALL SERVICES MUST BE OBTAINED FROM THE INDIVIDUAL UTILITIES BEFORE PROCEEDING WITH CONSTRUCTION.

B.M. ELEV.			
CONSTRUCTION COMPLETION DATE: YYYY MM DD			
NO.	REVISIONS	DATE	BY

DESIGNED BY	TS	CHECKED BY	SC
DRAWN BY	MA	APPROVED BY	KZ
SCALE:	1:750	RELEASED FOR CONSTRUCTION	
HORIZONTAL			
VERTICAL			
DATE	2014 12 16	DATE	

PLOT DATE: 2014 12 16

ENGINEER'S SEAL

ORIGINAL SIGNED BY
S.R.J. COURNOYER
14/12/12

CONSULTANT DRAWING NUMBER

BID OPPORTUNITY: 1173-2014
CONTRACT NUMBER: 17



THE CITY OF WINNIPEG
WATER AND WASTE DEPARTMENT
ENGINEERING DIVISION

2014 SEWER RENEWALS
AND REPAIRS
CARPATHIA ROAD
2ND MH E OF KENASTON BOULEVARD TO
1ST MH E OF KENASTON BOULEVARD

SHEET 5 OF 30

CITY DRAWING NUMBER

10932

FILE PATH: R:\DRAWINGS\SEWER\2014 RENEWALS\EPR AND TPR\Contract 17 (CONTRACT 6)\
FILE NAME: 10932.dwg