




# CORDOVA STREET

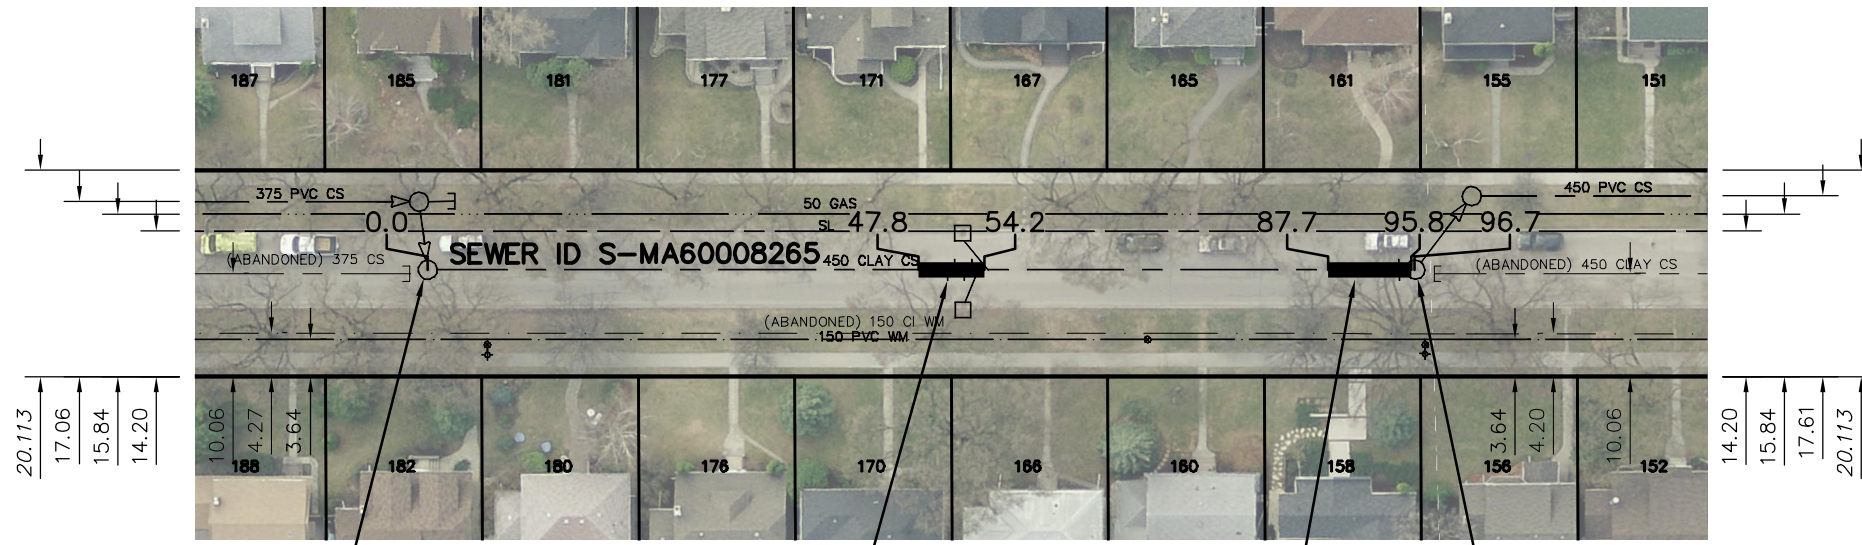

SEWER JUNCTION INFORMATION FROM SEWER VIDEO INSPECTION SEWER ID S-MA60008265		
DISTANCE FROM MH ID S-MH60006745		
DISTANCE	DIAMETER	CLOCK
4.3	150	11
4.4	150	1
5.1	150	11
8.5	150	1
18.2	150	1
19.5	150	1
20.4	150	11
31.8	150	11
35.6	150	1
36.5	150	11
50.6	150	1
51.3	150	11
52.2	250	1
53.0	250	11
65.2	150	1
65.9	150	11
81.1	150	1
81.8	150	11
94.5	150	11
94.6	150	2

S-MH60006745  
RIM 232.78  
INV N 228.13  
INV W 228.15

**6.4 OF 450 SDR35 PVC SEWER REPAIR (SD-022B), INCLUDING 4 SERVICE CONNECTIONS. REPLACE 10.0 OF 250 SDR35 PVC CATCH BASIN LEAD.**

**8.1 OF 450 SDR35 PVC SEWER REPAIR (SD-022B), INCLUDING 2 SERVICE CONNECTIONS.**

S-MH60006748  
RIM 232.85  
INV S 228.13  
INV W 227.77


### WARNING

IF POWER EQUIPMENT OR EXPLOSIVES ARE TO BE USED FOR EXCAVATION ON THIS PROJECT THE CONTRACTOR MUST:

- 1) NOTIFY THE GAS COMPANY OF THE PROPOSED LOCATION OF EXCAVATION.
- 2) TAKE PRECAUTION TO AVOID DAMAGE TO GAS COMPANY INSTALLATIONS.

SEE PROVINCIAL REGULATION 210/72 FOR DETAILS

**METRIC**  
WHOLE NUMBERS INDICATE MILLIMETRES  
DECIMALIZED NUMBERS INDICATE METRES

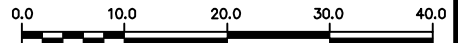

<p>LOCATION APPROVED UNDERGROUND STRUCTURES</p> <p>SUPV. U/G STRUCTURES COMMITTEE _____ DATE _____</p> <p>NOTE: LOCATION OF UNDERGROUND STRUCTURES AS SHOWN ARE BASED ON THE BEST INFORMATION AVAILABLE BUT NO GUARANTEE IS GIVEN THAT ALL EXISTING UTILITIES ARE SHOWN OR THAT THE GIVEN LOCATIONS ARE EXACT. CONFIRMATION OF EXISTENCE AND EXACT LOCATION OF ALL SERVICES MUST BE OBTAINED FROM THE INDIVIDUAL UTILITIES BEFORE PROCEEDING WITH CONSTRUCTION.</p>	<p>B.M. ELEV.</p> <p>CONSTRUCTION COMPLETION DATE: YYYY MM DD</p> <table border="1" style="width:100%; height: 40px;"> <tr><td> </td><td> </td><td> </td><td> </td></tr> </table>					<table border="1" style="width:100%; border-collapse: collapse;"> <tr> <td>DESIGNED BY</td> <td>TS</td> <td>CHECKED BY</td> <td>SC</td> </tr> <tr> <td>DRAWN BY</td> <td>MA</td> <td>APPROVED BY</td> <td>KZ</td> </tr> <tr> <td>SCALE:</td> <td rowspan="2">1:750</td> <td>RELEASED FOR CONSTRUCTION</td> <td> </td> </tr> <tr> <td>HORIZONTAL</td> <td> </td> <td> </td> </tr> <tr> <td>VERTICAL</td> <td> </td> <td> </td> <td> </td> </tr> <tr> <td>DATE</td> <td>2014 12 16</td> <td>DATE</td> <td> </td> </tr> </table> <p>PLOT DATE: 2014 12 16</p>	DESIGNED BY	TS	CHECKED BY	SC	DRAWN BY	MA	APPROVED BY	KZ	SCALE:	1:750	RELEASED FOR CONSTRUCTION		HORIZONTAL			VERTICAL				DATE	2014 12 16	DATE		<p>ENGINEER'S SEAL</p> <p><b>ORIGINAL SIGNED BY S.R.J. COURNOYER 14/12/12</b></p> <p>CONSULTANT DRAWING NUMBER _____</p>	<p><b>THE CITY OF WINNIPEG</b> WATER AND WASTE DEPARTMENT ENGINEERING DIVISION</p> <p><b>2014 SEWER RENEWALS AND REPAIRS</b> <b>CORDOVA STREET</b> <b>3RD MH N OF KINGSWAY TO 4TH MH N OF KINGSWAY</b></p>	<p>SHEET <b>7</b> OF <b>30</b></p> <p>CITY DRAWING NUMBER</p> <p style="font-size: 24pt; text-align: center;"><b>10934</b></p>
DESIGNED BY	TS	CHECKED BY	SC																													
DRAWN BY	MA	APPROVED BY	KZ																													
SCALE:	1:750	RELEASED FOR CONSTRUCTION																														
HORIZONTAL																																
VERTICAL																																
DATE	2014 12 16	DATE																														