


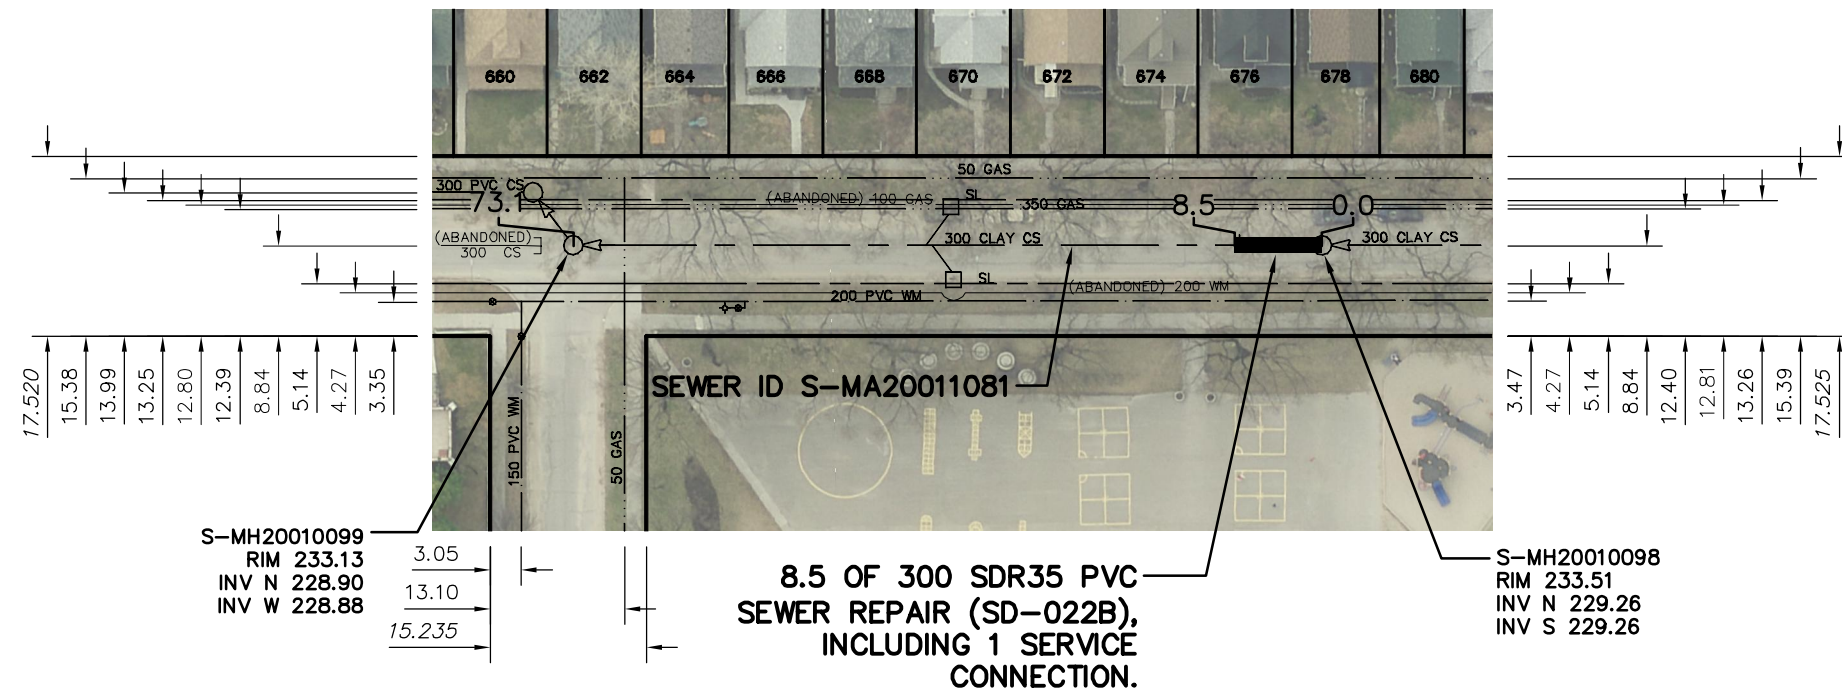

SPRUCE STREET



SEWER JUNCTION INFORMATION FROM SEWER VIDEO INSPECTION		
SEWER ID S-MA20011081		
DISTANCE FROM MH ID S-MH20010098		
DISTANCE	DIAMETER	CLOCK
8.0	150	2
27.0	150	2
37.6	250	11
38.4	250	1
42.9	150	1
58.2	150	2

WARNING


IF POWER EQUIPMENT OR EXPLOSIVES ARE TO BE USED FOR EXCAVATION ON THIS PROJECT THE CONTRACTOR MUST:

- 1) NOTIFY THE GAS COMPANY OF THE PROPOSED LOCATION OF EXCAVATION.
- 2) TAKE PRECAUTION TO AVOID DAMAGE TO GAS COMPANY INSTALLATIONS.

SEE PROVINCIAL REGULATION 210/72 FOR DETAILS

BARRATT AV

METRIC
WHOLE NUMBERS INDICATE MILLIMETRES
DECIMALIZED NUMBERS INDICATE METRES

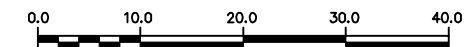

<p>LOCATION APPROVED UNDERGROUND STRUCTURES</p> <p>SUPV. U/G STRUCTURES COMMITTEE _____ DATE _____</p> <p>NOTE: LOCATION OF UNDERGROUND STRUCTURES AS SHOWN ARE BASED ON THE BEST INFORMATION AVAILABLE BUT NO GUARANTEE IS GIVEN THAT ALL EXISTING UTILITIES ARE SHOWN OR THAT THE GIVEN LOCATIONS ARE EXACT. CONFIRMATION OF EXISTENCE AND EXACT LOCATION OF ALL SERVICES MUST BE OBTAINED FROM THE INDIVIDUAL UTILITIES BEFORE PROCEEDING WITH CONSTRUCTION.</p>	<p>B.M. ELEV.</p> <p>CONSTRUCTION COMPLETION DATE: YYYY MM DD</p> <table border="1" style="width: 100%; height: 40px;"> <tr><td> </td><td> </td><td> </td><td> </td></tr> </table>					<p>DESIGNED BY: TS</p> <p>CHECKED BY: SC</p> <p>DRAWN BY: MA</p> <p>APPROVED BY: KZ</p> <p>SCALE: HORIZONTAL 1:750</p> <p>VERTICAL _____</p> <p>RELEASED FOR CONSTRUCTION _____</p> <p>DATE: 2014 12 16</p> <p>PLOT DATE: 2014 12 16</p>	<p>ENGINEER'S SEAL</p> <p>ORIGINAL SIGNED BY S.R.J. COURNOYER 14/12/12</p> <p>CONSULTANT DRAWING NUMBER: _____</p>	<div style="text-align: center;"> <p>THE CITY OF WINNIPEG WATER AND WASTE DEPARTMENT ENGINEERING DIVISION</p> <p>2014 SEWER RENEWALS AND REPAIRS SPRUCE STREET 1ST MH S OF WOLEVER AVENUE TO MH AT BARRATT AVENUE</p> </div> <table border="1" style="width: 100%; border-collapse: collapse;"> <tr> <td style="width: 80%;">SHEET 25 OF 30</td> <td style="width: 20%;">CITY DRAWING NUMBER</td> </tr> <tr> <td colspan="2" style="text-align: center; font-size: 24px;">10952</td> </tr> </table>	SHEET 25 OF 30	CITY DRAWING NUMBER	10952	
SHEET 25 OF 30	CITY DRAWING NUMBER											
10952												