


TB2 STRIP DETAIL

NOTES:

1. TERMINAL BLOCKS WEIDMULLER #SAK 2.5
2. FUSED TERMINAL BLOCKS WEIDMULLER #ASK 1:
 - TERMINAL BLOCK 1, c/w FUSE 1A
 - TERMINAL BLOCK 2, c/w FUSE 1A
 - TERMINAL BLOCK 3, c/w FUSE 1A
 - TERMINAL BLOCK 9, c/w FUSE 300mA
 - TERMINAL BLOCK 10, c/w FUSE 300mA
 - TERMINAL BLOCK 11, c/w FUSE 300mA
 - TERMINAL BLOCK 12, c/w FUSE 300mA
 - TERMINAL BLOCK 13, c/w FUSE 400mA
 - TERMINAL BLOCK 14, c/w FUSE 400mA
3. JUMPERS: 1-3; 5-7; 9-14; 16-21

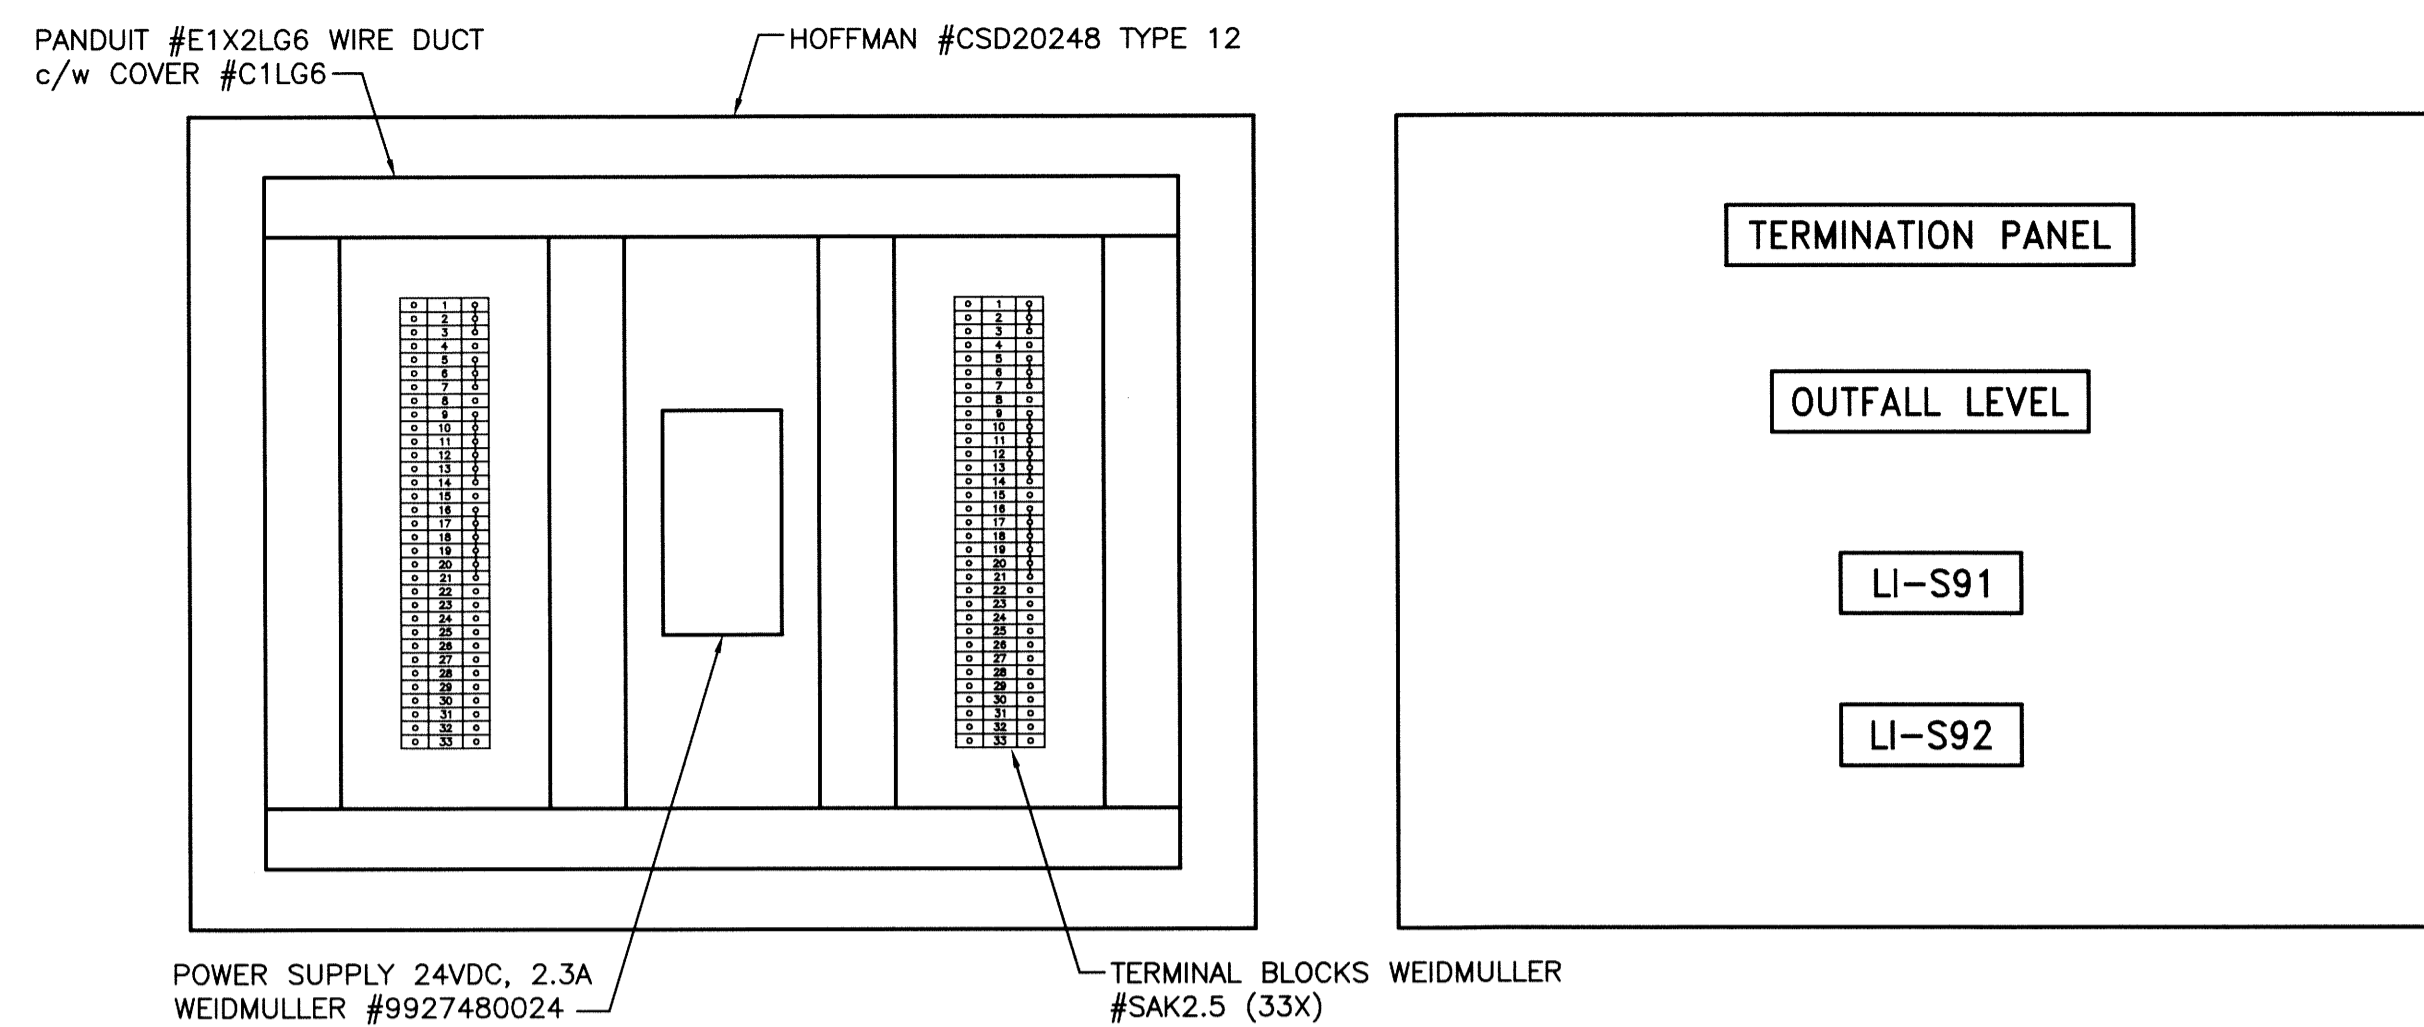

TERMINATION PANEL DETAIL

NOTES:

1. INSTALL FLOW METER TRANSMITTERS AND TERMINATION PANEL ON NEW PLYWOOD BACKBOARD AS INDICATED.



POSTED TO LBIS			
ISSUED FOR CONSTRUCTION	14/12/15	AP	
NO. REVISIONS	DATE	BY	

DESIGNED BY	DAL	CHECKED BY	
DRAWN BY	BGO	APPROVED BY	
HR. SCALE	N.T.S.	RELEASED FOR CONSTRUCTION	
VERTICAL			
DATE	2014 12 12	DATE	

ENGINEER'S SEAL

D-E41.1

THE CITY OF WINNIPEG
WATER AND WASTE DEPARTMENT

FLOOD PUMPING STATION UPGRADES
DUMOULIN STATION
ELECTRICAL
CSO OUTFALL MONITORING

SHEET 1 OF 2
CITY DRAWING NUMBER
1-0139F-A0024-001