


TB2 STRIP DETAIL

NOTES:

1. TERMINAL BLOCKS WEIDMULLER #SAK 2.5
2. FUSED TERMINAL BLOCKS WEIDMULLER #ASK 1:
  - TERMINAL BLOCK 1, c/w FUSE 1A
  - TERMINAL BLOCK 2, c/w FUSE 1A
  - TERMINAL BLOCK 3, c/w FUSE 1A
  - TERMINAL BLOCK 9, c/w FUSE 300mA
  - TERMINAL BLOCK 10, c/w FUSE 300mA
  - TERMINAL BLOCK 11, c/w FUSE 300mA
  - TERMINAL BLOCK 12, c/w FUSE 300mA
  - TERMINAL BLOCK 13, c/w FUSE 400mA
  - TERMINAL BLOCK 14, c/w FUSE 400mA
3. JUMPERS: 1-3; 5-7; 9-14; 16-21

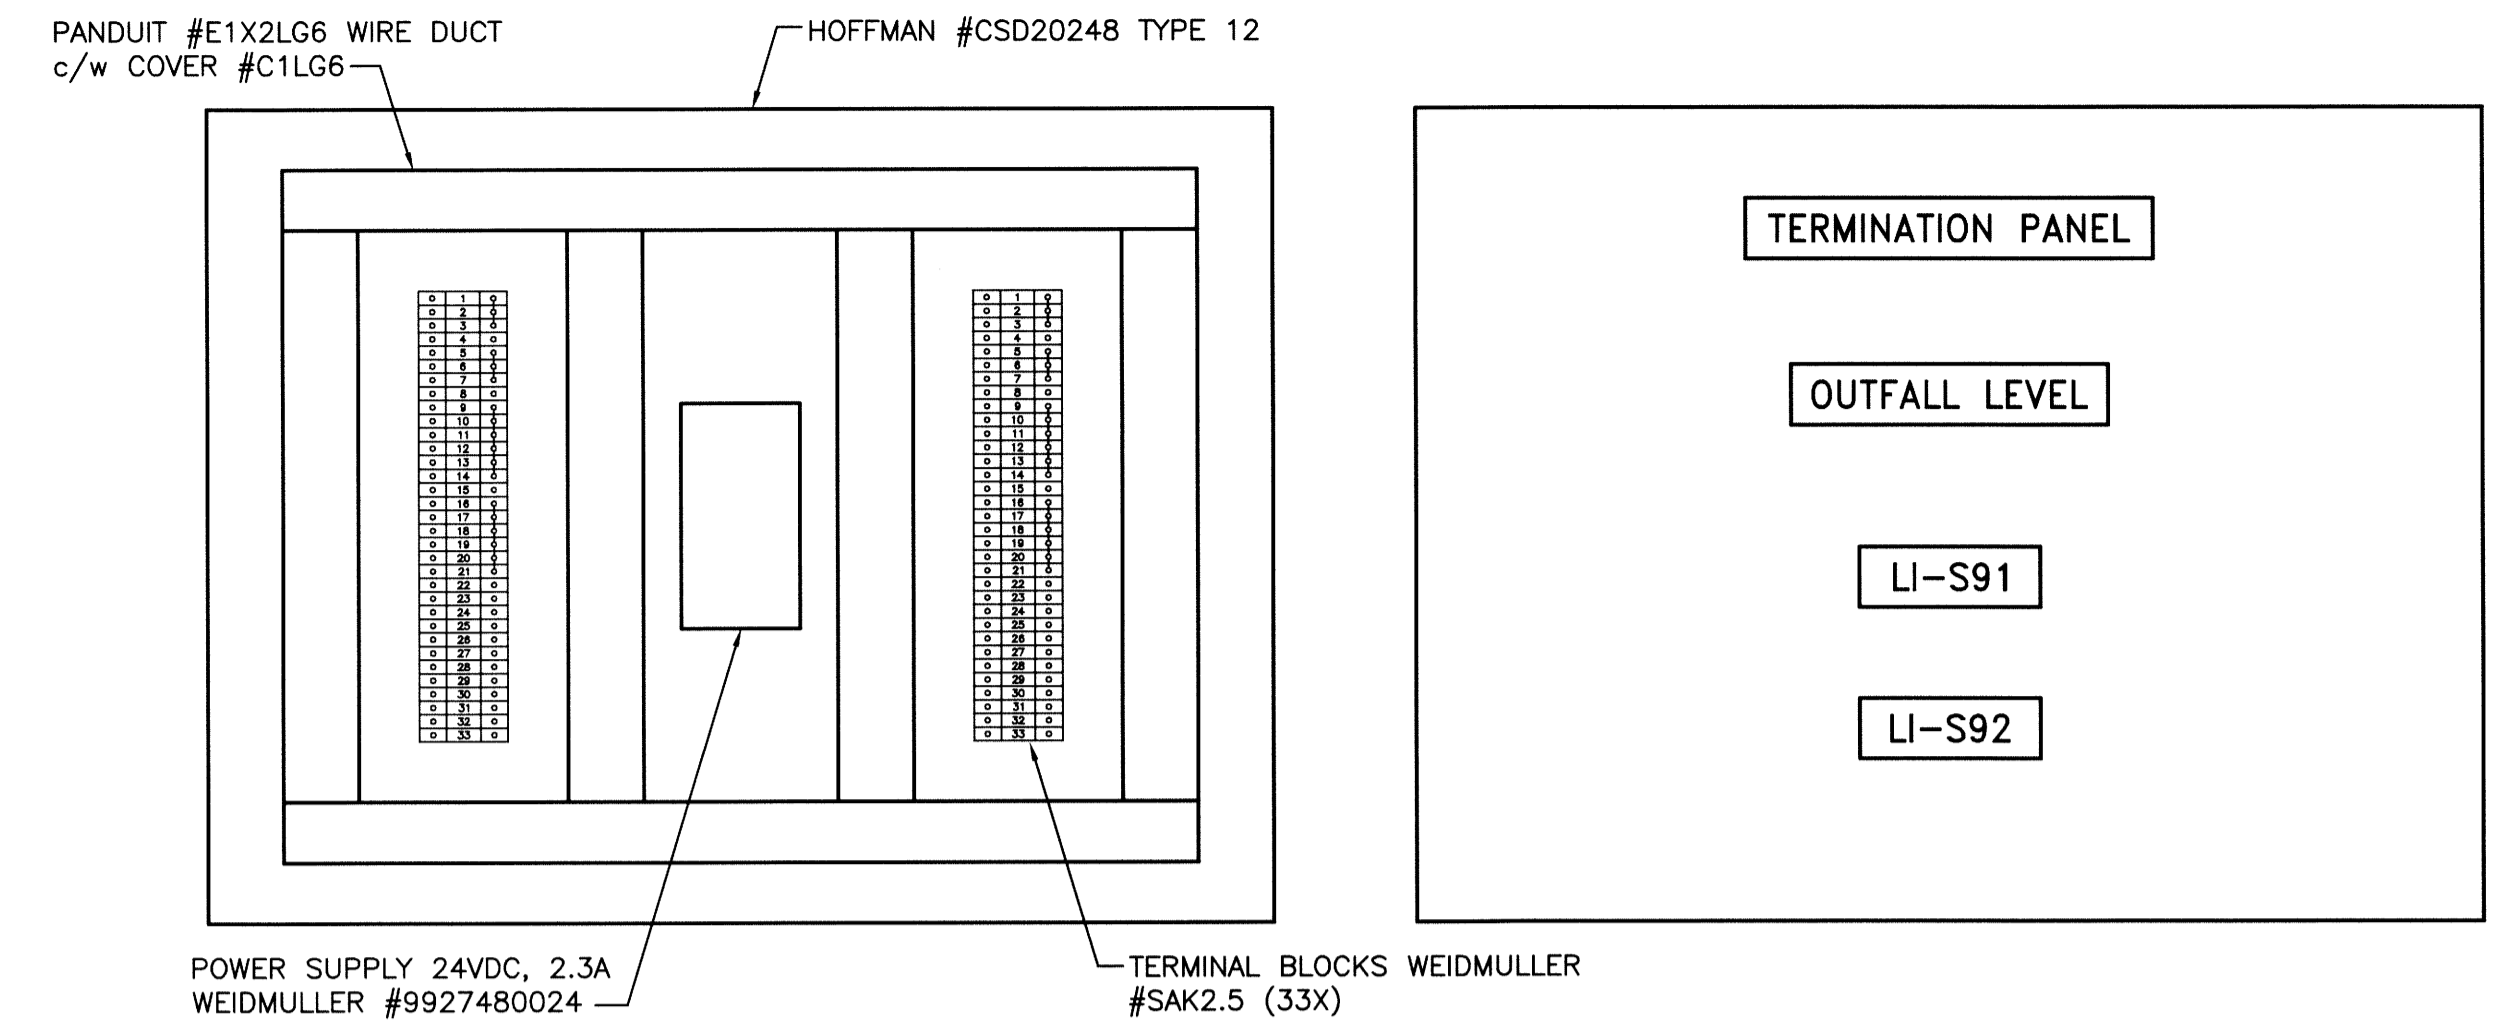


TERMINATION PANEL DETAIL

NOTES:

1. INSTALL FLOW METER TRANSMITTERS AND TERMINATION PANEL ON NEW PLYWOOD BACKBOARD AS INDICATED.

File Name: P:\Projects\2013\13-0107-026\Elec\13-0107-026-D-E41.1.dwg - Tab: D-E41.1 Plotted By: DDeroche 12/15/2014 [Mon 12:59pm]

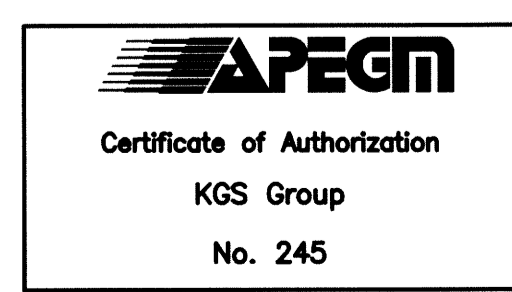

POSTED TO LBIS		FIELD BOOK #:	
DESIGNED BY	DAL	CHECKED BY	[Signature]
DRAWN BY	BGD	APPROVED BY	[Signature]
HDR SCALE	N.T.S.	RELEASED FOR CONSTRUCTION	
0 ISSUED FOR CONSTRUCTION	14/12/15	AP	
NO. REVISIONS	DATE	BY	DATE
			2014 12 12

ENGINEER'S SEAL

D-E41.1

**THE CITY OF WINNIPEG**  
WATER AND WASTE DEPARTMENT

FLOOD PUMPING STATION UPGRADES  
DUMOULIN STATION  
**ELECTRICAL**  
CSO OUTFALL MONITORING

SHEET 1 OF 2  
CITY DRAWING NUMBER  
1-0139F-E0006-001