
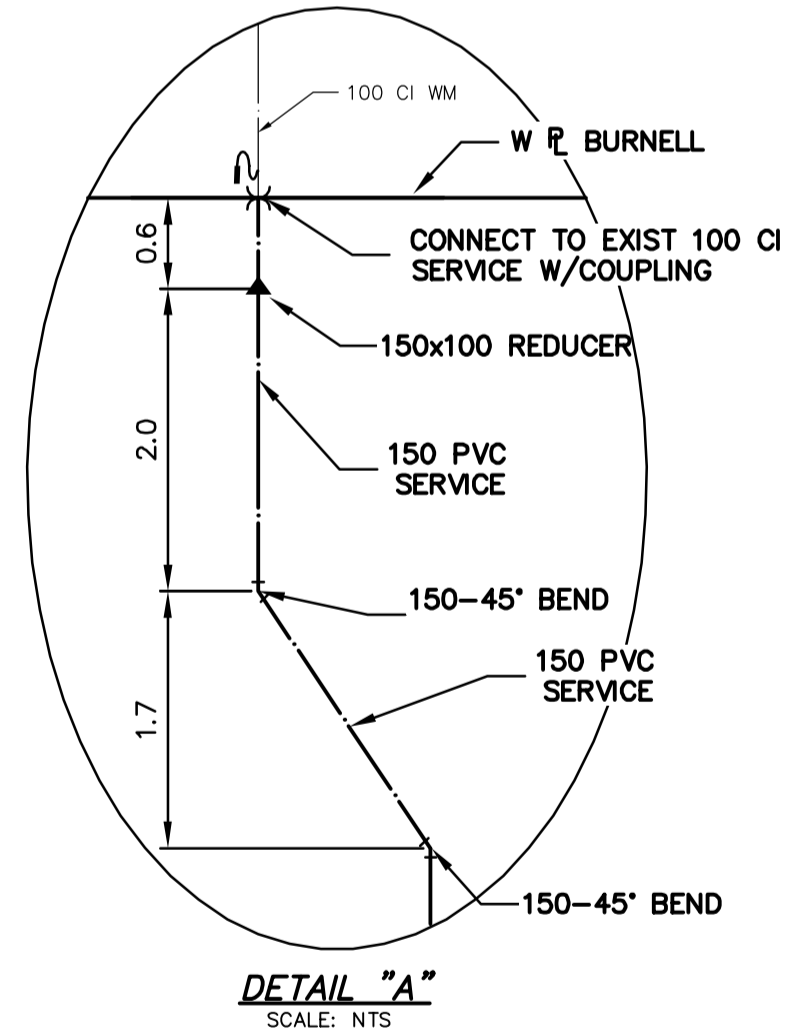
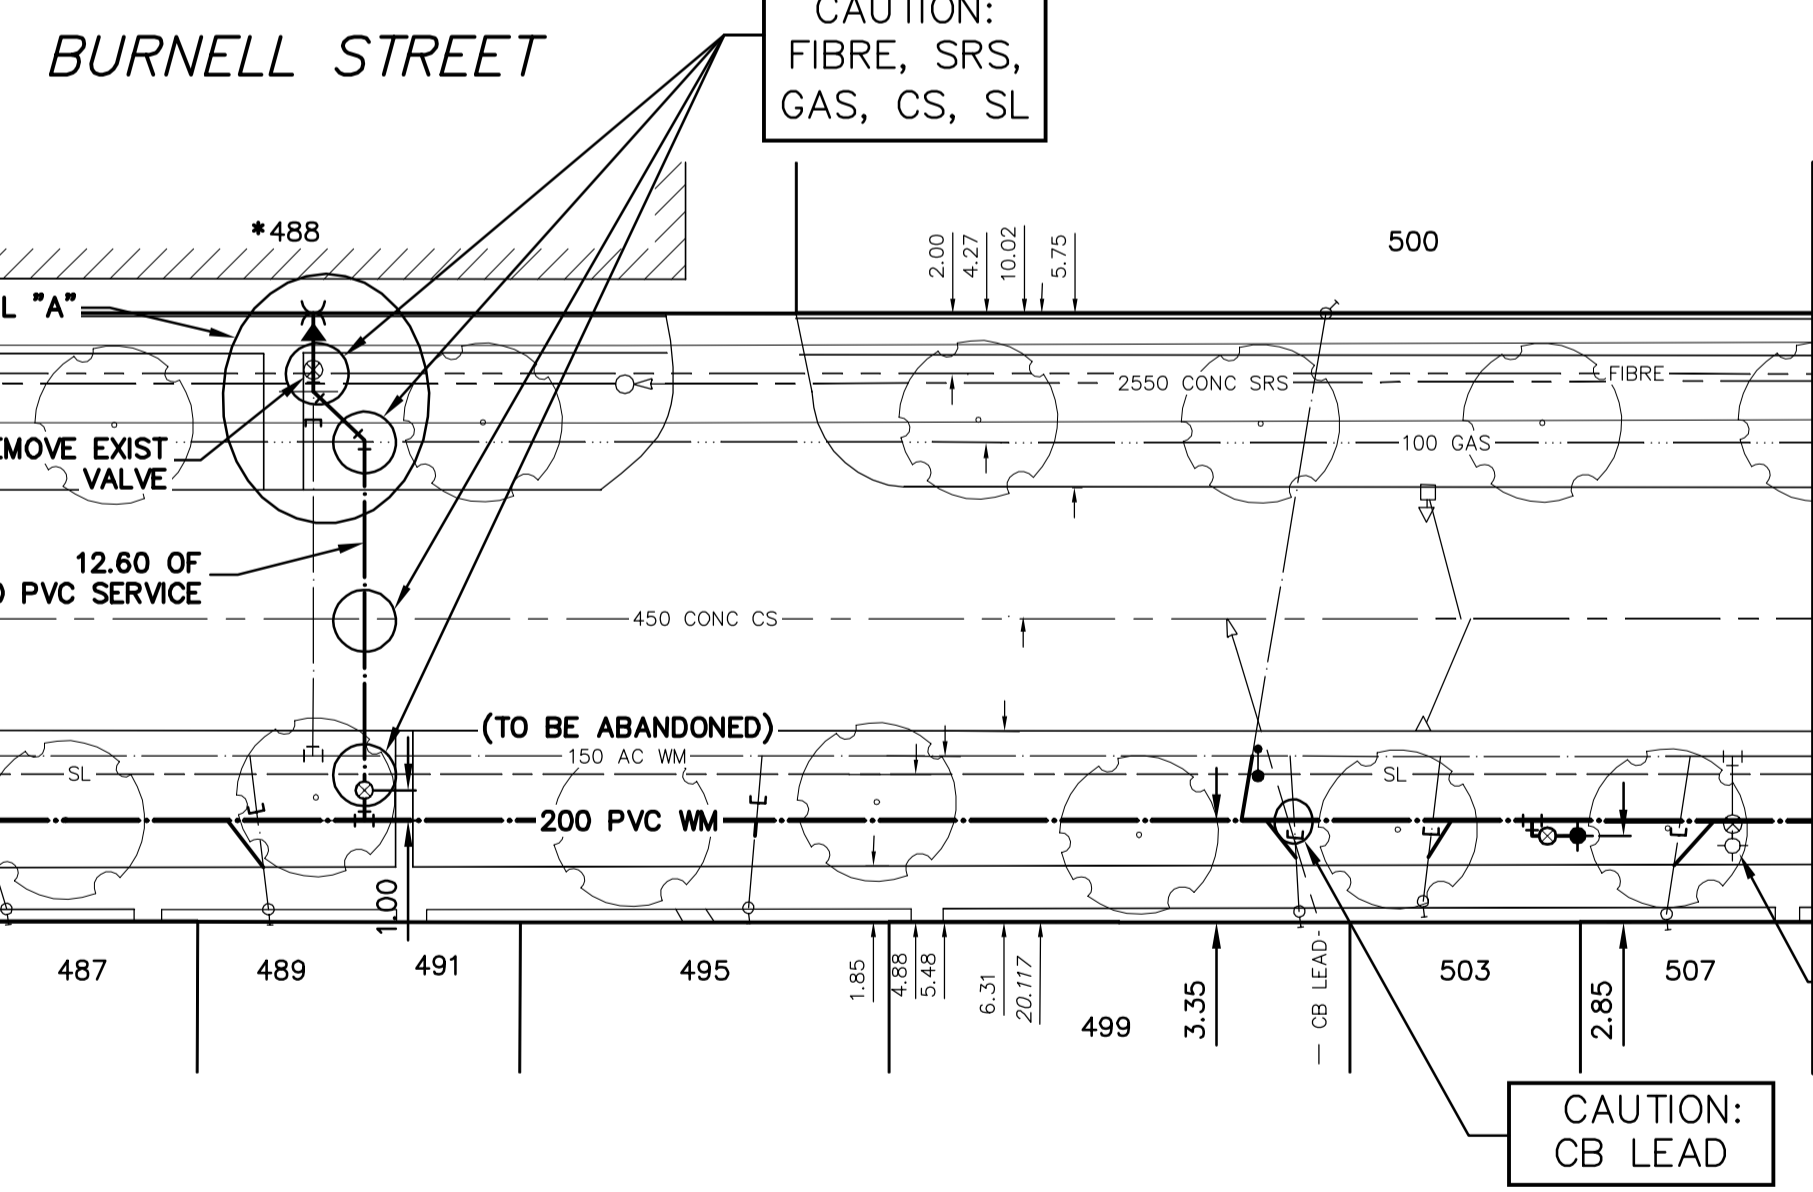



NOTE: CHAINAGES SHOWN ARE ALONG W. R. OF BURNELL ST.

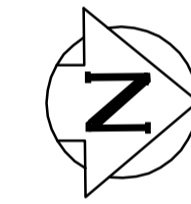

WATER SERVICE INFORMATION

ADDRESS	SIZE (mm) MATERIAL (STREET)	SIZE (mm) MATERIAL (PROP.)	SHORT & LONG MEASUREMENT	CORP. LOCATION	REMARKS
481 BURNELL ST RESIDENTIAL	20 COPPER	20 COPPER	0.29 SSL BLDG	OPP S/C	-
483 BURNELL ST RESIDENTIAL	20 COPPER	12 COPPER	180.52 SSL ELLICE	0.2 N OF S/C	RECONNECT
485 BURNELL ST RESIDENTIAL	20 COPPER	12 LEAD	0.55 NSL BLDG	1.2 S OF S/C	RECONNECT
487 BURNELL ST RESIDENTIAL	20 COPPER	12 LEAD	172.34 SSL ELLICE	1.5 S OF S/C	RECONNECT
488 BURNELL ST RESIDENTIAL	100 COPPER	100 CI	0.70 NNL BLDG	0.6 S OF S/C	RECONNECT
489/491 BURNELL ST RESIDENTIAL	20 COPPER	20 COPPER	158.45 SSL ELLICE	1.5 S OF S/C	RECONNECT
495 BURNELL ST RESIDENTIAL	20 COPPER	20 COPPER	157.43 SSL ELLICE	0.6 S OF S/C	RECONNECT
499 BURNELL ST RESIDENTIAL	20 COPPER	20 COPPER	12.27 NSL BLDG	0.5 N OF S/C	RECONNECT
500 BURNELL ST RESIDENTIAL	38 COPPER	38 COPPER	147.33 SSL ELLICE	0.6 S OF S/C	RECONNECT
503 BURNELL ST RESIDENTIAL	20 COPPER	20 COPPER	0.69 NSL BLDG	0.5 N OF S/C	RECONNECT
507 BURNELL ST RESIDENTIAL	20 COPPER	20 COPPER	148.77 SSL ELLICE	0.5 N OF S/C	RECONNECT
			2.18 NSL BLDG	0.5 N OF S/C	RECONNECT
			132.91 SSL ELLICE	0.3 S OF S/C	RECONNECT
			0.83 NSL BLDG	2.4 S OF S/C	RECONNECT
			114.70 SSL ELLICE	0.6 N OF S/C	RECONNECT
			113.83 SSL ELLICE	0.6 N OF S/C	RECONNECT
			1.55 NSL BLDG	0.8 N OF S/C	RECONNECT
			110.61 SSL ELLICE	0.8 N OF S/C	RECONNECT
			1.35 NSL BLDG		
			102.56 SSL ELLICE		

*SERVICES TO BE RENEWED TO R. ALL OTHERS TO BE RECONNECTED

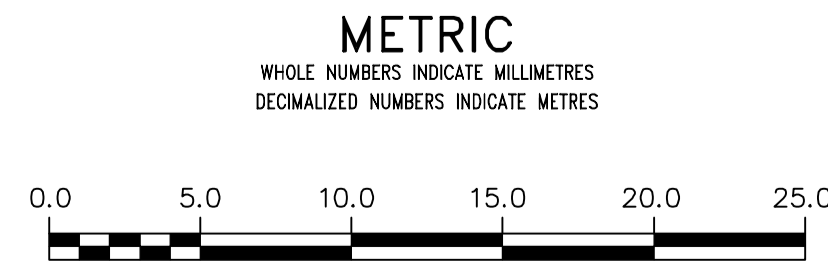


WARNING
IF POWER EQUIPMENT OR EXPLOSIVES ARE TO BE USED FOR EXCAVATION ON THIS PROJECT THE CONTRACTOR MUST:
1) NOTIFY THE GAS COMPANY OF THE PROPOSED LOCATION OF EXCAVATION.
2) TAKE PRECAUTION TO AVOID DAMAGE TO GAS COMPANY INSTALLATIONS.
SEE PROVINCIAL REGULATION 210/72 FOR DETAILS

LOCATION APPROVED UNDERGROUND STRUCTURES
SUPV. U/G STRUCTURES COMMITTEE DATE
NOTE:
LOCATION OF UNDERGROUND STRUCTURES AS SHOWN ARE BASED ON THE BEST INFORMATION AVAILABLE BUT NO GUARANTEE IS GIVEN THAT ALL EXISTING UTILITIES ARE SHOWN OR THAT THE GIVEN LOCATIONS ARE EXACT. CONFIRMATION OF EXISTENCE AND EXACT LOCATION OF ALL SERVICES MUST BE OBTAINED FROM THE INDIVIDUAL UTILITIES BEFORE PROCEEDING WITH CONSTRUCTION.

B.M. ELEV.	
CONSTRUCTION COMPLETION DATE: YYYY MM DD	
DESIGNED BY	MJK
CHECKED BY	SC
DRAWN BY	SM
APPROVED BY	KZ
SCALE:	
HORIZONTAL	1:250
VERTICAL	1:50
DATE	2014 03 21
RELEASED FOR CONSTRUCTION	
NO.	REVISIONS
DATE	BY

ENGINEER'S SEAL	
PROVINCE OF MANITOBA REGISTERED PROFESSIONAL ENGINEER	
S.R.J. COURNOYER Member 22699	
CONSULTANT DRAWING NUMBER	

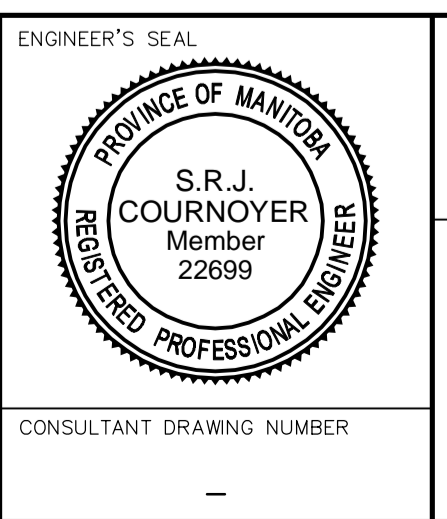

THE CITY OF WINNIPEG
WATER AND WASTE DEPARTMENT
ENGINEERING DIVISION

2014 WATER RENEWALS

BURNELL STREET
190 S OF ELLICE AVENUE TO
98 S OF ELLICE AVENUE

2014 WATER RENEWALS

SHEET 2 OF 11
CITY DRAWING NUMBER
D-13474

VALVES TO BE COUNTER-CLOCKWISE TO CLOSE (RED OPERATING NUT)