


NOTE: CHAINAGES SHOWN ARE ALONG E. R. OF MADISON ST

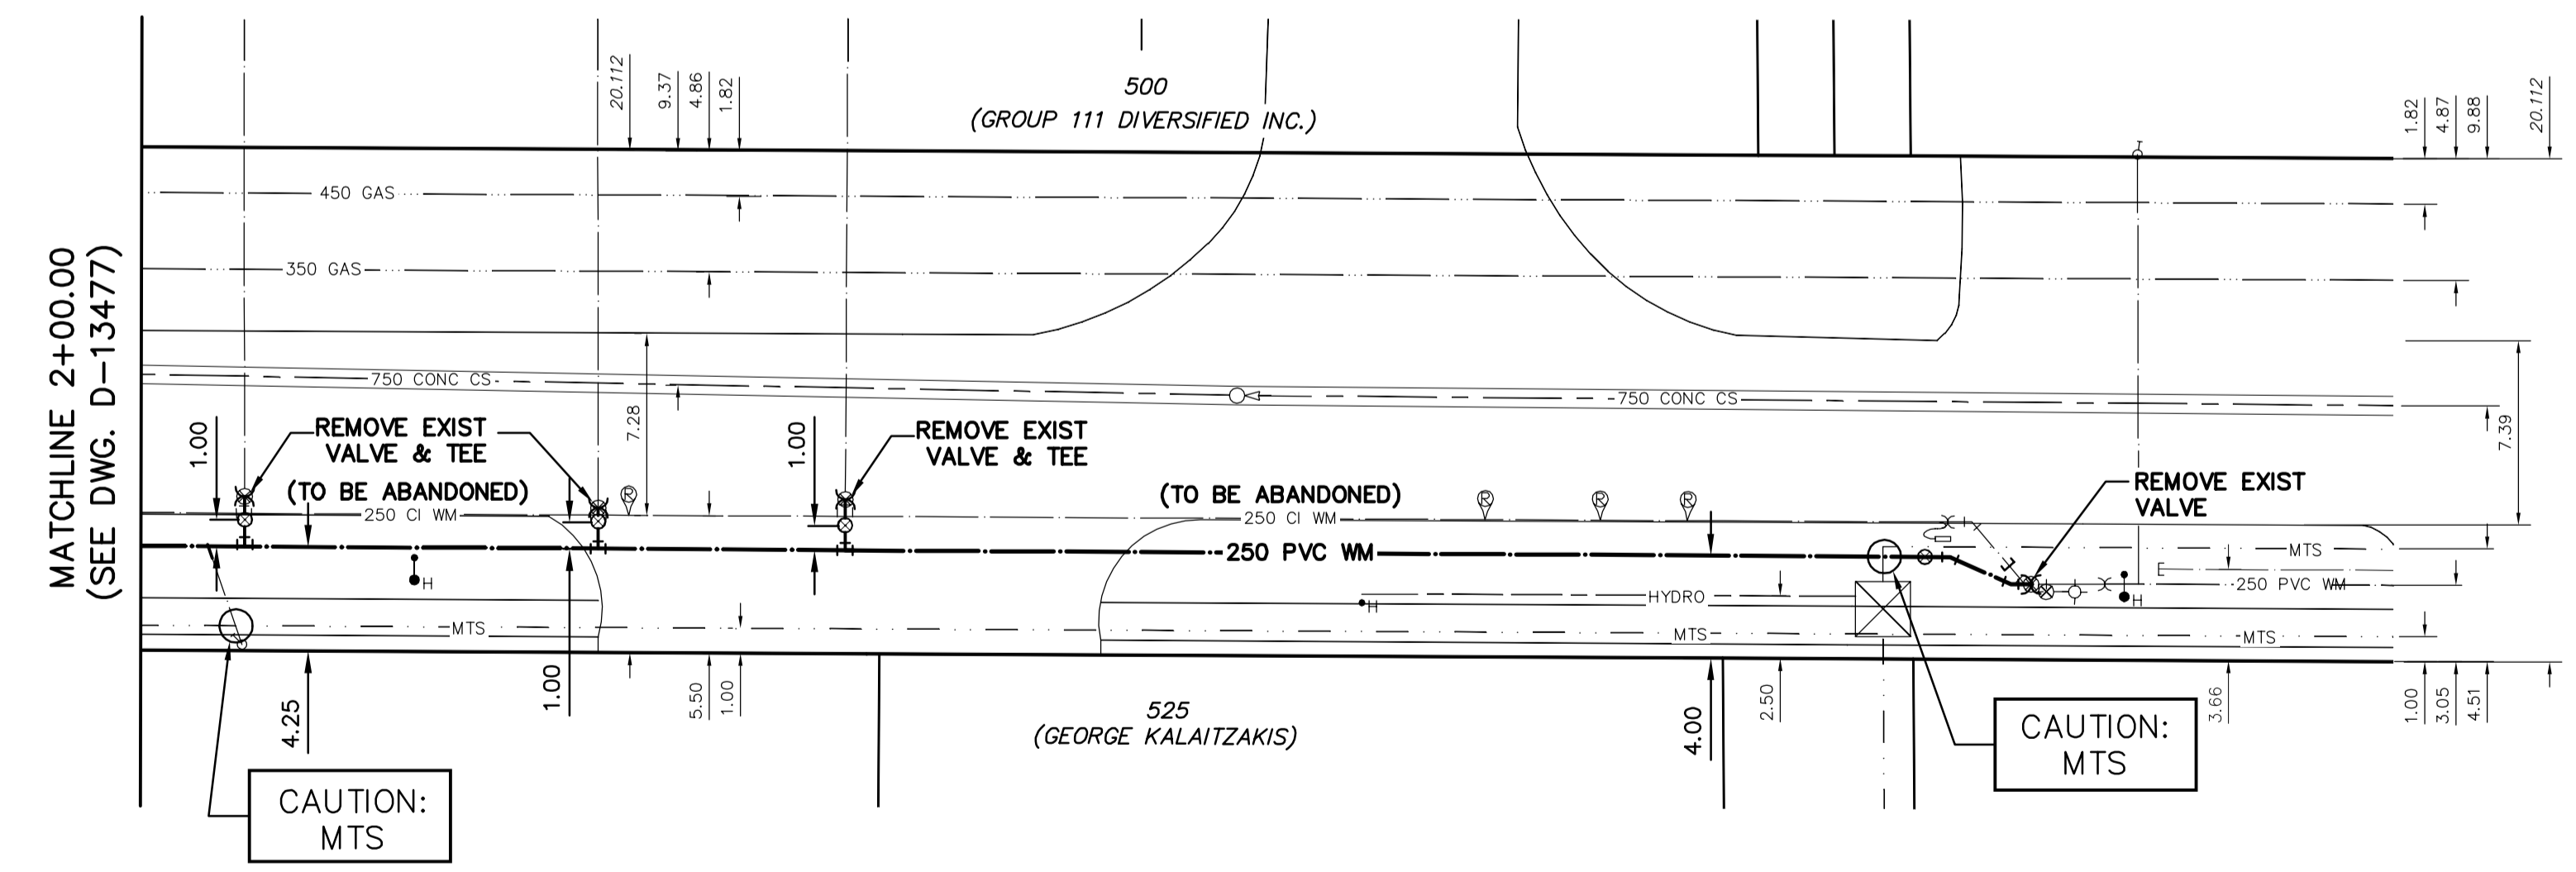


MADISON STREET



WATER SERVICE INFORMATION

ADDRESS	SIZE (mm) MATERIAL (STREET)	SIZE (mm) MATERIAL (PROP.)	SHORT & LONG MEASUREMENT	CORP. LOCATION	REMARKS
500 MADISON ST COMMERCIAL	-	-	40.6 NSL BLDG	84.21>NNL ST MATTHEWS AVE	OPP OF S/C - RECONNECT SERVICE
500 MADISON ST COMMERCIAL	-	-	54.0 NSL BLDG	98.09>NNL ST MATTHEWS AVE	OPP OF S/C - RECONNECT SERVICE
500 MADISON ST COMMERCIAL	-	-	64.0 NSL BLDG	107.9>NNL ST MATTHEWS AVE	OPP OF S/C - RECONNECT SERVICE
511 MADISON ST COMMERCIAL	25	25	13.0 SNL BLDG	83.82>NNL ST MATTHEWS AVE	- RECONNECT SERVICE

* SERVICES TO BE RENEWED TO R. ALL OTHERS TO BE RECONNECTED

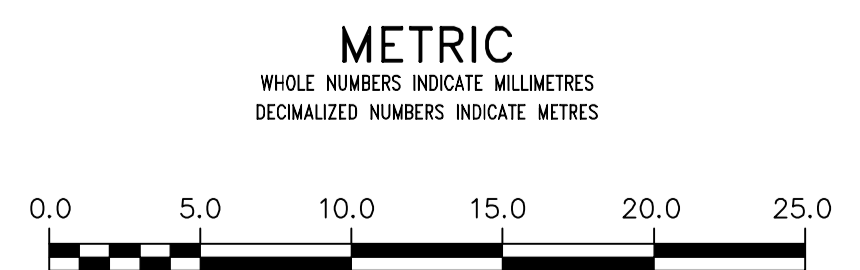

WARNING
IF POWER EQUIPMENT OR EXPLOSIVES ARE TO BE USED FOR EXCAVATION ON THIS PROJECT THE CONTRACTOR MUST:
1) NOTIFY THE GAS COMPANY OF THE PROPOSED LOCATION OF EXCAVATION.
2) TAKE PRECAUTION TO AVOID DAMAGE TO GAS COMPANY INSTALLATIONS.
SEE PROVINCIAL REGULATION 210/72 FOR DETAILS

LOCATION APPROVED UNDERGROUND STRUCTURES
SUPV. U/G STRUCTURES COMMITTEE DATE
NOTE:
LOCATION OF UNDERGROUND STRUCTURES AS SHOWN ARE BASED ON THE BEST INFORMATION AVAILABLE BUT NO GUARANTEE IS GIVEN THAT ALL EXISTING UTILITIES ARE SHOWN OR THAT THE GIVEN LOCATIONS ARE EXACT. CONFIRMATION OF EXISTENCE AND EXACT LOCATION OF ALL SERVICES MUST BE OBTAINED FROM THE INDIVIDUAL UTILITIES BEFORE PROCEEDING WITH CONSTRUCTION.

B.M. ELEV.	
CONSTRUCTION COMPLETION DATE: YYYY MM DD	
DESIGNED BY	MJK
CHECKED BY	SC
DRAWN BY	RS
APPROVED BY	KZ
SCALE: HORIZONTAL 1:250 VERTICAL 1:50	
RELEASED FOR CONSTRUCTION	
DATE	2014 03 21
DATE	
NO.	REVISIONS
	DATE
	BY

ENGINEER'S SEAL	
PROVINCE OF MANITOBA REGISTERED PROFESSIONAL ENGINEER	
S.R.J. COURNOYER Member 22699	
CONSULTANT DRAWING NUMBER	

ENGINEER'S SEAL
PROVINCE OF MANITOBA REGISTERED PROFESSIONAL ENGINEER
S.R.J. COURNOYER Member 22699
CONSULTANT DRAWING NUMBER

THE CITY OF WINNIPEG
WATER AND WASTE DEPARTMENT
ENGINEERING DIVISION

2014 WATER RENEWALS

MADISON STREET
75 N OF ST MATTHEWS AVENUE TO
164 N OF ST MATTHEWS AVENUE

SHEET 5 OF 11
CITY DRAWING NUMBER
D-13478

VALVES TO BE COUNTER-CLOCKWISE TO CLOSE (RED OPERATING NUT)