



NOTE: CHAINAGES SHOWN ARE ALONG E. R. OF SHERBURN ST.

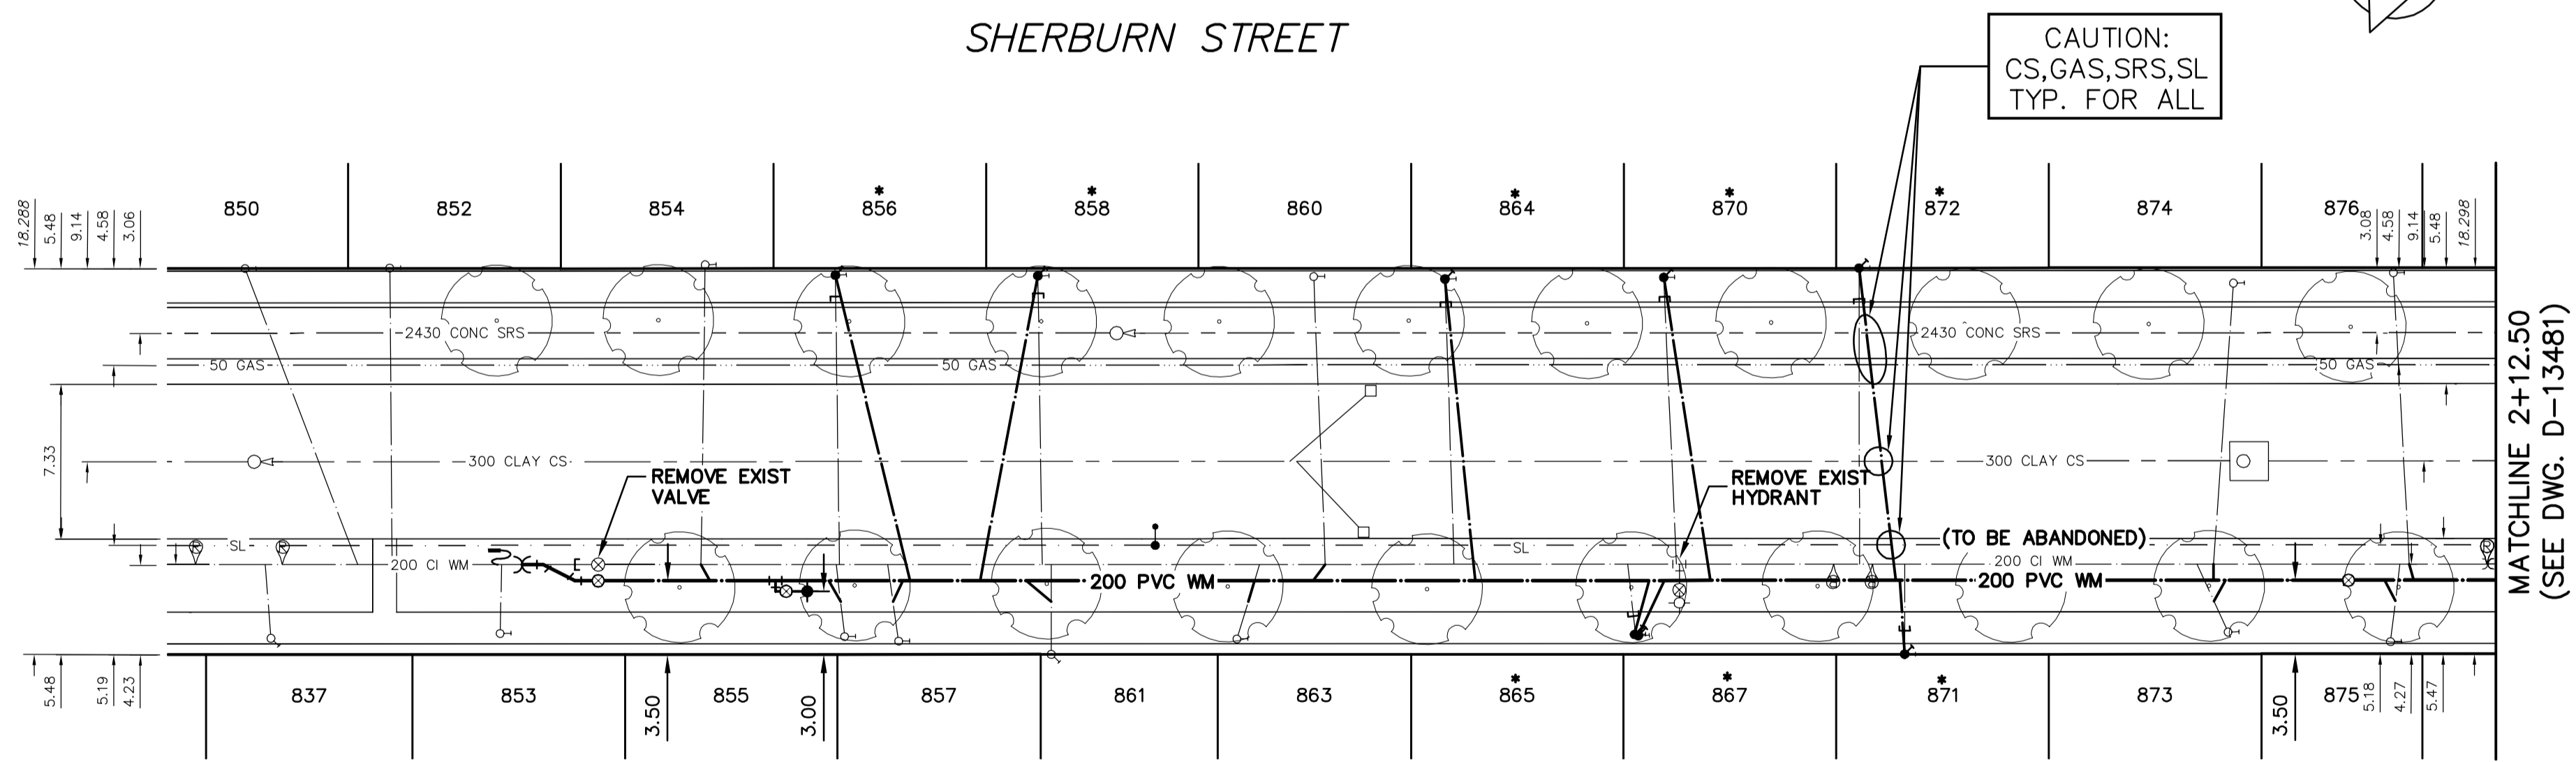

WATER SERVICE INFORMATION

ADDRESS	SIZE (mm) MATERIAL (STREET)	SIZE (mm) MATERIAL (PROP.)	SHORT & LONG MEASUREMENT	CORP. LOCATION	REMARKS
854 SHERBURN ST RESIDENTIAL	20 COPPER	12 LEAD	2.46 SNL BLDG	0.1 S OF S/C	RECONNECT SERVICE
855 SHERBURN ST RESIDENTIAL	16 COPPER	12 LEAD	0.83 NNL BLDG	0.4 S OF S/C	RECONNECT SERVICE
856 SHERBURN ST RESIDENTIAL	12 COPPER	20 LEAD	165.7 SSL OF SARGENT AVE	0.1 N OF S/C	RENEW TO R
857 SHERBURN ST RESIDENTIAL	20 COPPER	12 COPPER	166.1 SSL OF SARGENT AVE	0.5 S OF S/C	RECONNECT SERVICE
858 SHERBURN ST RESIDENTIAL	20 COPPER	20 COPPER	163.1 SSL OF SARGENT AVE	0.5 S OF S/C	RECONNECT SERVICE
858 SHERBURN ST RESIDENTIAL	12 COPPER	12 LEAD	6.87 SNL BLDG	0.2 S OF S/C	RENEW TO R
859 SHERBURN ST RESIDENTIAL	20 COPPER	12 LEAD	156.7 SSL OF SARGENT AVE	0.5 N OF S/C	RECONNECT SERVICE
860 SHERBURN ST RESIDENTIAL	20 COPPER	12 LEAD	4.43 SNL BLDG	0.5 N OF S/C	RECONNECT SERVICE
861 SHERBURN ST RESIDENTIAL	20 COPPER	12 LEAD	143.5 SSL OF SARGENT AVE	0.5 N OF S/C	RECONNECT SERVICE
861 SHERBURN ST RESIDENTIAL	20 COPPER	12 LEAD	7.45 SNL BLDG	OPP OF S/C	RECONNECT SERVICE
862 SHERBURN ST RESIDENTIAL	20 COPPER	12 LEAD	155.9 SSL OF SARGENT AVE	OPP OF S/C	RECONNECT SERVICE
863 SHERBURN ST RESIDENTIAL	16 COPPER	12 LEAD	7.95 SNL BLDG	1.0 N OF S/C	RECONNECT SERVICE
864 SHERBURN ST RESIDENTIAL	20 COPPER	12 LEAD	147.5 SSL OF SARGENT AVE	0.4 N OF S/C	RENEW TO R
864 SHERBURN ST RESIDENTIAL	12 COPPER	20 LEAD	7.83 SNL BLDG	0.4 N OF S/C	RECONNECT SERVICE
865 SHERBURN ST RESIDENTIAL	16 COPPER	12 LEAD	137.6 SSL OF SARGENT AVE	0.4 N OF S/C	RECONNECT SERVICE
865 SHERBURN ST RESIDENTIAL	16 COPPER	12 LEAD	0.96 NNL BLDG	0.3 S OF S/C	SHARED SERV. W/867 SEPARATE SERVICES
867 SHERBURN ST RESIDENTIAL	16 COPPER	12 LEAD	128.3 SSL OF SARGENT AVE	0.5 S OF S/C	SHARED SERV. W/863 SEPARATE SERVICES
867 SHERBURN ST RESIDENTIAL	16 COPPER	12 LEAD	128.7 SSL OF SARGENT AVE	0.5 S OF S/C	RENEW TO R
870 SHERBURN ST RESIDENTIAL	12 COPPER	12 LEAD	7.32 SNL BLDG	0.5 N OF S/C	RECONNECT SERVICE
871 SHERBURN ST RESIDENTIAL	12 COPPER	12 LEAD	126.9 SSL OF SARGENT AVE	OPP OF S/C	RENEW TO R
871 SHERBURN ST RESIDENTIAL	12 COPPER	12 LEAD	6.81 SNL BLDG	OPP OF S/C	RECONNECT SERVICE
872 SHERBURN ST RESIDENTIAL	12 COPPER	12 LEAD	115.5 SSL OF SARGENT AVE	OPP OF S/C	RENEW TO R
872 SHERBURN ST RESIDENTIAL	12 COPPER	12 LEAD	8.15 SNL BLDG	OPP OF S/C	RECONNECT SERVICE
873 SHERBURN ST RESIDENTIAL	20 COPPER	12 LEAD	117.6 SSL OF SARGENT AVE	OPP OF S/C	RECONNECT SERVICE
873 SHERBURN ST RESIDENTIAL	20 COPPER	12 LEAD	1.32 SNL BLDG	1.4 S OF S/C	RECONNECT SERVICE
874 SHERBURN ST RESIDENTIAL	20 COPPER	12 LEAD	100.2 SSL OF SARGENT AVE	0.9 S OF S/C	RECONNECT SERVICE
875 SHERBURN ST RESIDENTIAL	20 COPPER	12 LEAD	99.98 SSL OF SARGENT AVE	0.9 S OF S/C	RECONNECT SERVICE
875 SHERBURN ST RESIDENTIAL	20 COPPER	20 COPPER	1.08 SNL BLDG	0.4 N OF S/C	RECONNECT SERVICE
876 SHERBURN ST RESIDENTIAL	20 COPPER	12 LEAD	92.51 SSL OF SARGENT AVE	0.7 N OF S/C	RECONNECT SERVICE
876 SHERBURN ST RESIDENTIAL	20 COPPER	12 LEAD	92.3 SSL OF SARGENT AVE	0.7 N OF S/C	RECONNECT SERVICE

\* SERVICES TO BE RENEWED TO R. ALL OTHERS TO BE RECONNECTED

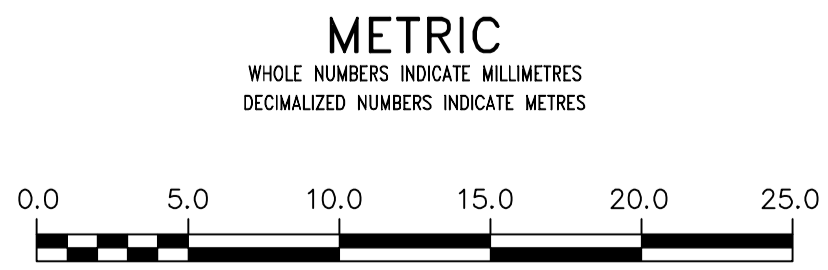

**WARNING**  
IF POWER EQUIPMENT OR EXPLOSIVES ARE TO BE USED FOR EXCAVATION ON THIS PROJECT THE CONTRACTOR MUST:  
1) NOTIFY THE GAS COMPANY OF THE PROPOSED LOCATION OF EXCAVATION.  
2) TAKE PRECAUTION TO AVOID DAMAGE TO GAS COMPANY INSTALLATIONS.  
SEE PROVINCIAL REGULATION 21072 FOR DETAILS

**LOCATION APPROVED UNDERGROUND STRUCTURES**  
SUPV. U/G STRUCTURES COMMITTEE DATE  
NOTE:  
LOCATION OF UNDERGROUND STRUCTURES AS SHOWN ARE BASED ON THE BEST INFORMATION AVAILABLE BUT NO GUARANTEE IS GIVEN THAT ALL EXISTING UTILITIES ARE SHOWN OR THAT THE GIVEN LOCATIONS ARE EXACT. CONFIRMATION OF EXISTENCE AND EXACT LOCATION OF ALL SERVICES MUST BE OBTAINED FROM THE INDIVIDUAL UTILITIES BEFORE PROCEEDING WITH CONSTRUCTION.

B.M. ELEV.			
CONSTRUCTION COMPLETION DATE: YYYY MM DD			
DESIGNED BY	MJK		
CHECKED BY	SC		
DRAWN BY	RS/MA		
APPROVED BY	KZ		
SCALE: HORIZONTAL	1:250		
VERTICAL	1:50		
RELEASED FOR CONSTRUCTION			
DATE	2014 03 21		
NO.	REVISIONS	DATE	BY

ENGINEER'S SEAL  
PROVINCE OF MANITOBA  
REGISTERED PROFESSIONAL ENGINEER  
S.R.J. COURNOYER  
Member  
22699  
CONSULTANT DRAWING NUMBER

ENGINEER'S SEAL  
PROVINCE OF MANITOBA  
REGISTERED PROFESSIONAL ENGINEER  
S.R.J. COURNOYER  
Member  
22699  
CONSULTANT DRAWING NUMBER

**THE CITY OF WINNIPEG**  
WATER AND WASTE DEPARTMENT  
ENGINEERING DIVISION  
2014 WATER RENEWALS  
SHERBURN STREET  
187.50 S OF SARGENT AVENUE TO  
62.50 S OF SARGENT AVENUE  
SHEET 7 OF 11  
CITY DRAWING NUMBER  
D-13480

VALVES TO BE COUNTER-CLOCKWISE TO CLOSE (RED OPERATING NUT)