


**REFERENCE NOTES**

- A. PAVEMENT DIMENSIONS ARE TO BACK OF CURB
- B. BASELINE IS CENTRE LINE RIGHT-OF-WAY
- C. PROPERTY LINES OBTAINED FROM CITY OF WINNIPEG L.B.I.S., AND NO SCALE FACTOR WAS APPLIED
- D. REFER TO AECOM FIELD BOOK NO. 4805

**CONSTRUCTION NOTES**

- 1. REMOVE EXISTING ASPHALTIC PAVEMENT AND PLACE NEW ASPHALTIC PAVEMENT TYPE 1A (AVG THICKNESS 85mm)
- 2. REMOVE EXISTING CONCRETE PAVEMENT AND CONSTRUCT NEW 150mm REINFORCED CONCRETE PAVEMENT c/w 85mm ASPHALT OVERLAY
- 3. ADJUST EXISTING TRAFFIC SIGNALS MANHOLE TO GRADE
- 4. RENEW BARRIER CURB (100mm REVEAL HT. DOWELLED)
- 5. REMOVE EXISTING CURB AND CONSTRUCT NEW MODIFIED BARRIER CURB (100mm REVEAL HT. DOWELLED)
- 6. CONSTRUCT NEW CURB RAMP (10mm HT. MONOLITHIC)
- 7. RENEW EXISTING 100mm CONCRETE SIDEWALK
- 8. ADJUST EXISTING WATER VALVE TO GRADE
- 9. REMOVE EXISTING CATCHBASIN AND INSTALL NEW CURB AND GUTTER INLET c/w CATCHBASIN (SD-024) AND CONNECT TO EXISTING LEAD
- 10. INSTALL NEW BARRIER CURB (100mm REVEAL HT. SEPARATE)

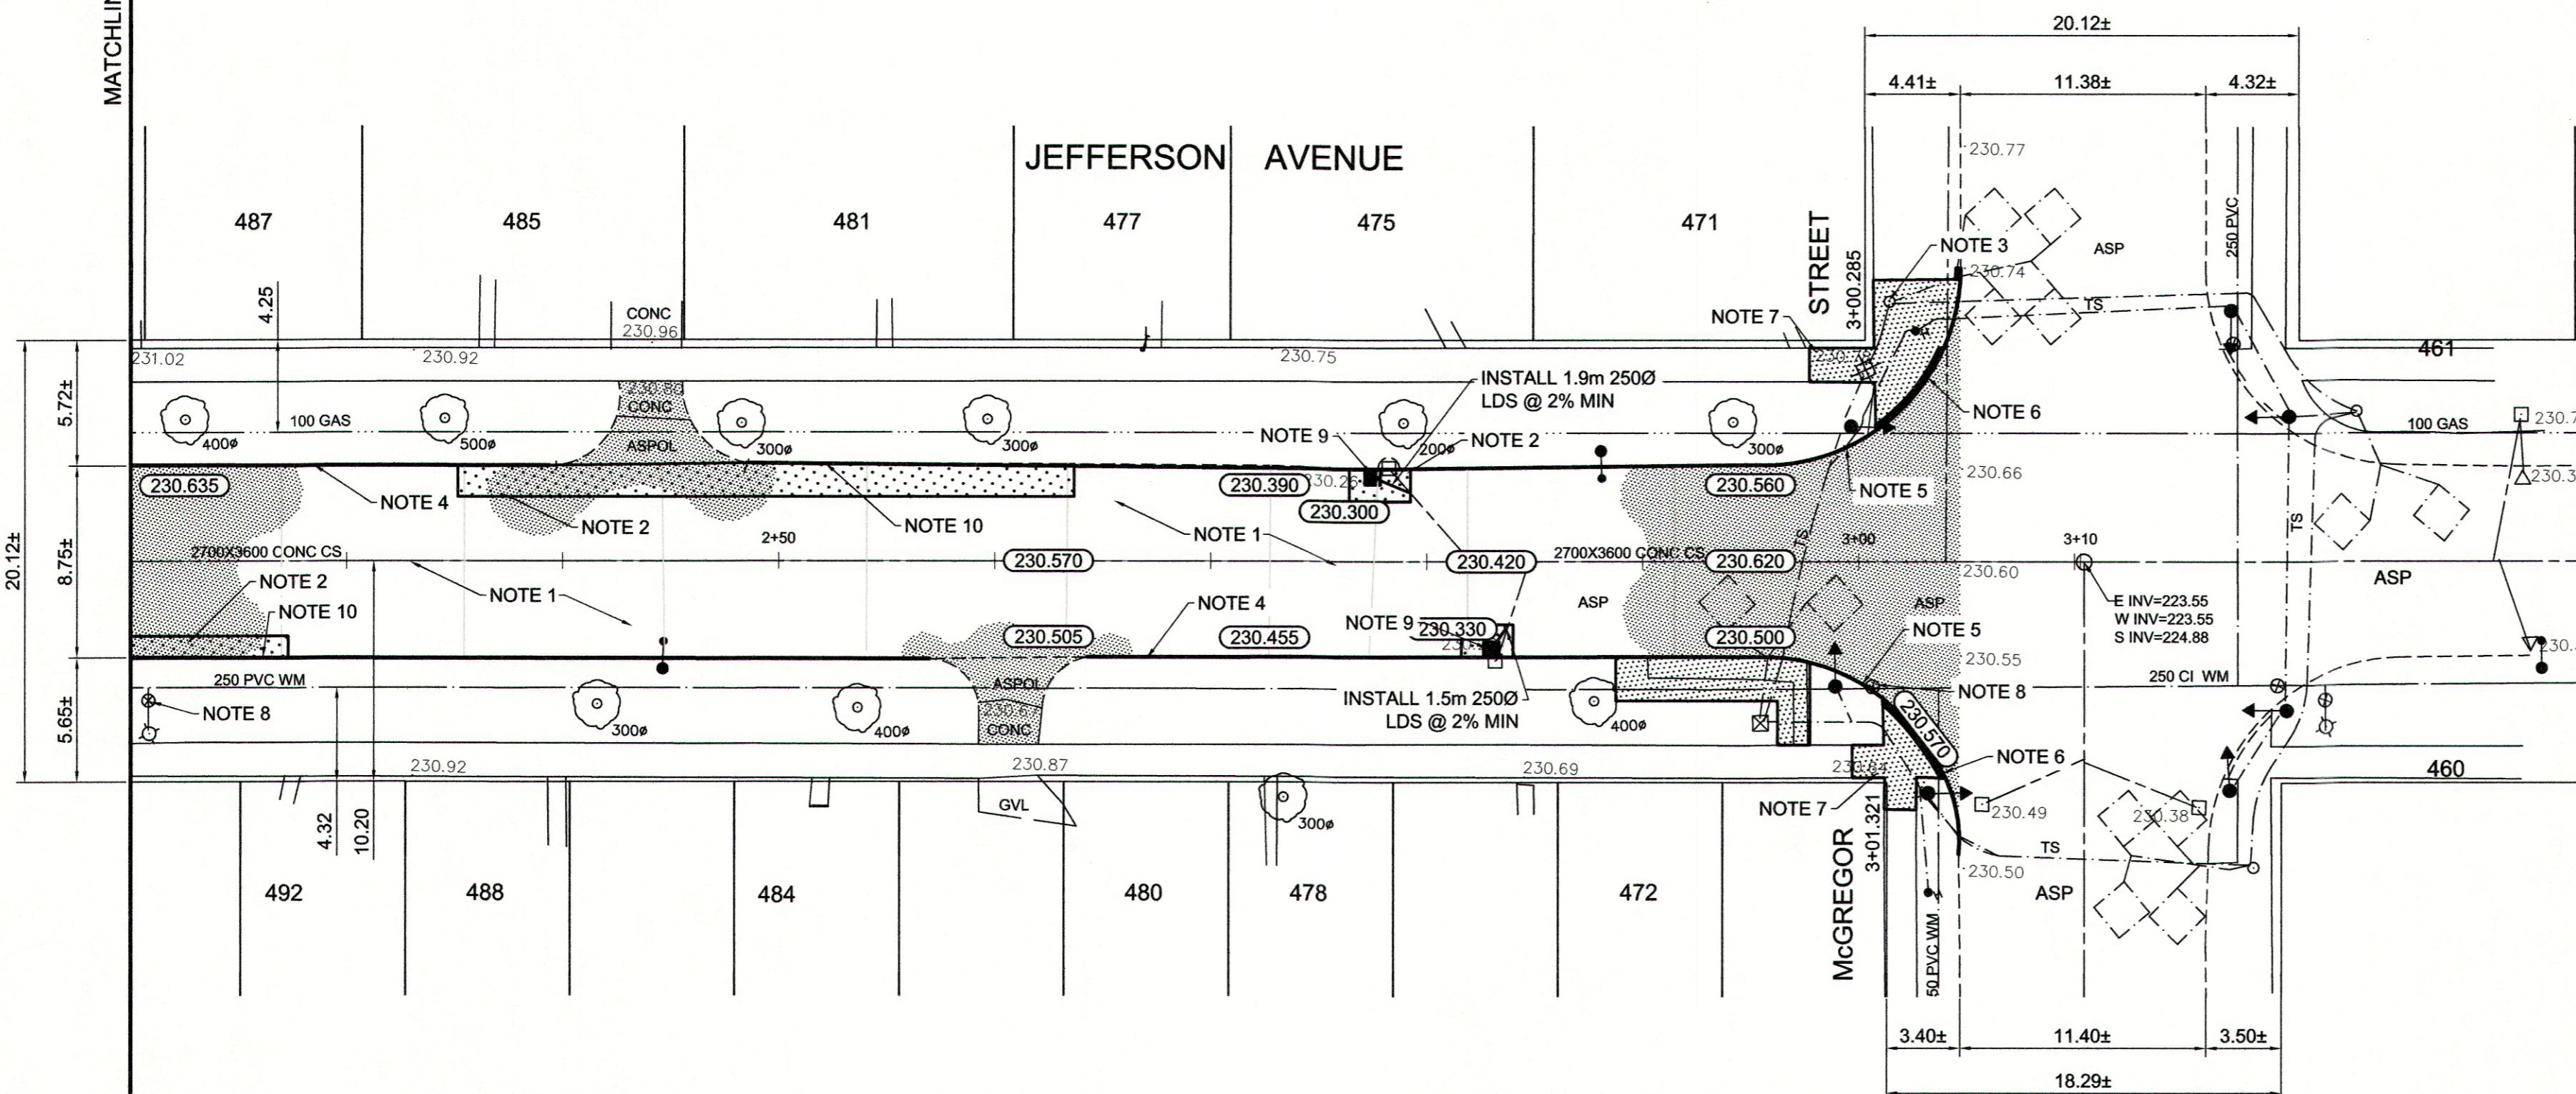

**METRIC**  
WHOLE NUMBERS INDICATE MILLIMETRES  
DECIMALIZED NUMBERS INDICATE METRES

150 mm W.W.	WATERMAIN	150 mm W.W.	HYDRO	C PROFILE
⊕	HYDRANT	⊕	M.T.S.	—X— NORTHWEST GUTTER
⊙	VALVE	⊕	CONCRETE	—□— SOUTHWEST GUTTER
300mm L.D.S.	LAND DRAINAGE SEWER	300mm L.D.S.	ASPHALT	—◇— N/W PROPERTY LINE
250mm W.W.S.	WASTEWATER SEWER	250mm W.W.S.	PROPERTY LINE	—○— S/E PROPERTY LINE
○	MANHOLE	⊕	SURVEY BAR	
□	CATCH BASIN	⊕	ELEVATION	
▽	CATCH PIT	⊕	TREE	
—	JUNCTIONS	—	SIDEWALK RAMP	
—	CULVERT	—	CONCRETE SIDEWALK	
—	GAS	—	FENCE	
---	EXISTING	---	EXISTING	---
---	LEGEND - PLAN	---	LEGEND - PLAN	---
---	PROPOSED	---	PROPOSED	---
---	EXISTING	---	EXISTING	---
---	LEGEND - PROFILE	---	LEGEND - PROFILE	---
---	PROPOSED	---	PROPOSED	---

LOCATION APPROVED UNDERGROUND STRUCTURES		B.M. 81RG02 SW c/wr Jefferson Ave & 1st public lane W of Parr St adjoining CPR ROW. Tbit on pipe, 2.13m N of S.L. Jefferson Ave & 1.0m E of W.L. of public lane	
SUPV. U/G STRUCTURES COMMITTEE	DATE	DESIGNED BY	BC/SS
NOTE:	LOCATION OF UNDERGROUND STRUCTURES AS SHOWN ARE BASED ON THE BEST INFORMATION AVAILABLE. BUT NO GUARANTEE IS GIVEN THAT ALL EXISTING UTILITIES ARE SHOWN OR THAT THE GIVEN LOCATIONS ARE EXACT. CONFIRMATION OF EXISTENCE AND EXACT LOCATION OF ALL SERVICES MUST BE OBTAINED FROM THE INDIVIDUAL UTILITIES BEFORE PROCEEDING WITH CONSTRUCTION.	DRAWN BY	PB/RT
		APPROVED BY	KWR
		ISSUED FOR TENDER	03/11/2014 BC
		ISSUED FOR REVIEW	02/28/2014 BC
NO.	REVISIONS	DATE	BY

<b>AECOM</b>		ENGINEER'S SEAL	
DESIGNED BY	BC/SS	CHECKED BY	KWR
DRAWN BY	PB/RT	APPROVED BY	
HOR. SCALE:	1:250	RELEASED FOR CONSTRUCTION BY:	
VERTICAL:	1:10	DATE:	MAR 10/14
DATE: FEBRUARY 2014		CONSULTANT DRAWING NO. CT-07	

CONSULTANT DRAWING NO. CT-07

**THE CITY OF WINNIPEG**  
PUBLIC WORKS DEPARTMENT  
ENGINEERING DIVISION

2014 LOCAL STREET RENEWAL PROGRAM

JEFFERSON - MCKENZIE STREET TO MCGREGOR STREET  
REHABILITATION  
STATION 2+20 TO MCGREGOR STREET

CITY DRAWING NUMBER

SHEET 07 OF 20