
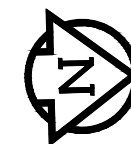


ANSI B SIZE 11" x 17" (279mm x 432mm)

PLOT: 5/15/2014 8:40:09 AM

FILE NAME: W130028-C-001_RX.dwg Saved By: dlane

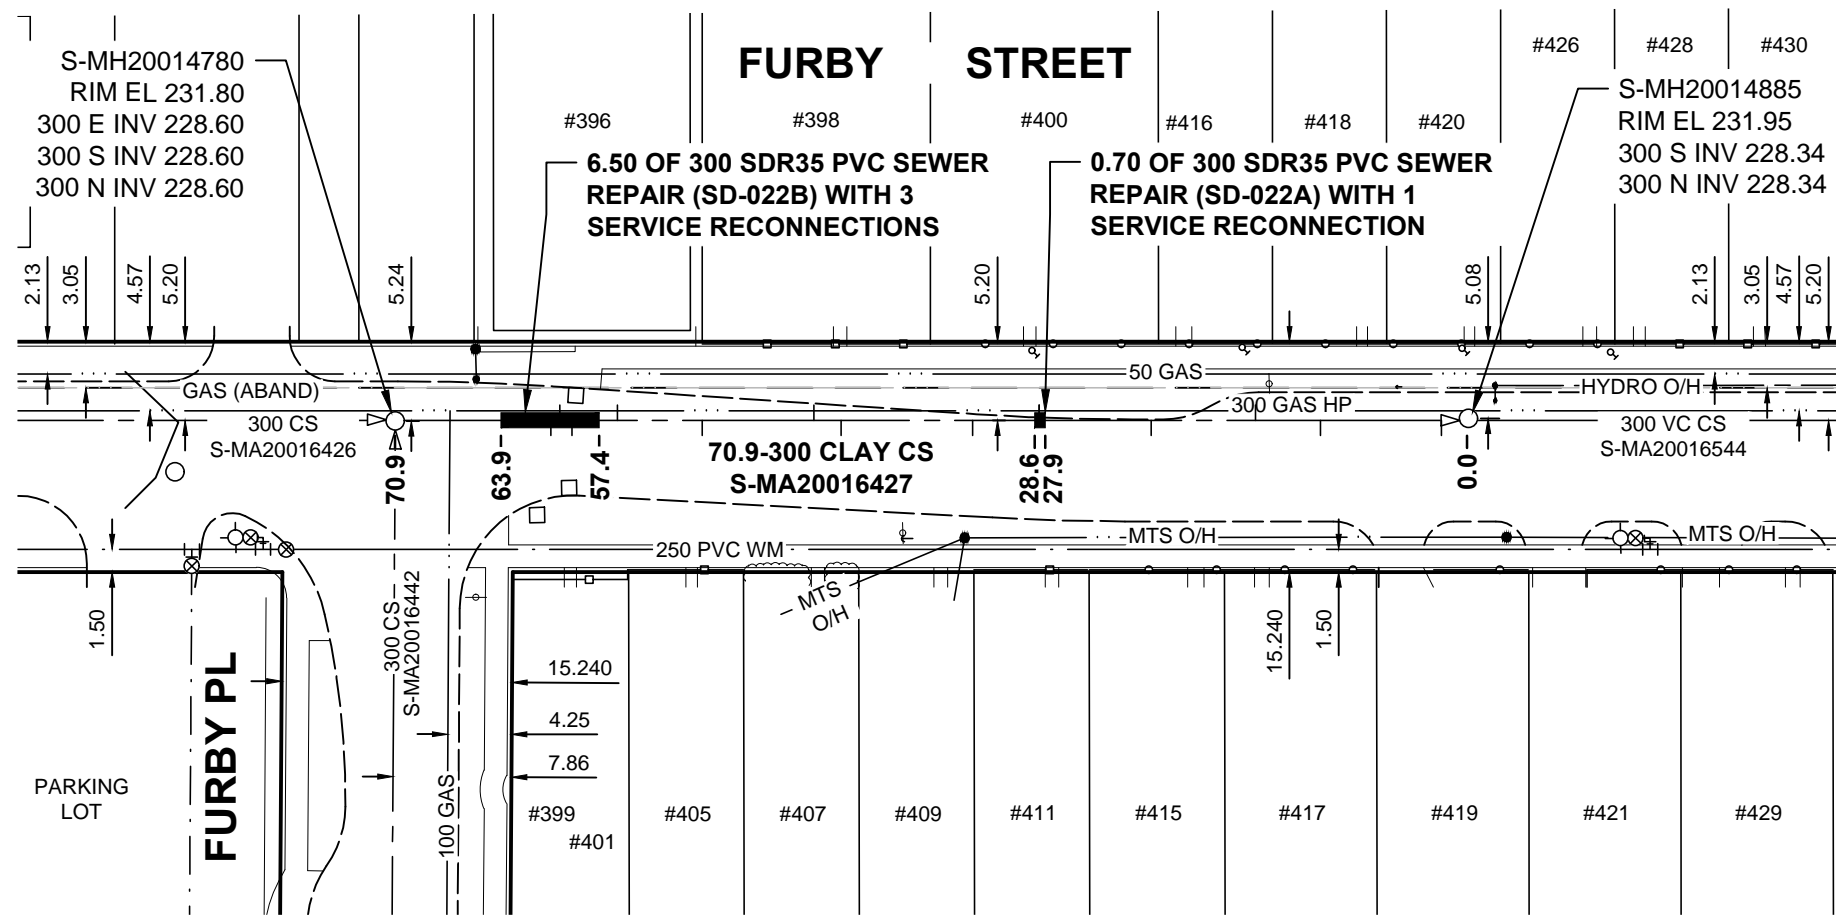

SEWER JUNCTION INFORMATION FROM SEWER VIDEO INSPECTION

SEWER ID S-MA20016427

DISTANCE FROM MH ID S-MH20014885		
DISTANCE	DIAMETER	CLOCK
1.7	150	10
9.7	150	10
14.0	150	02
20.9	150	10
28.3	150	02
32.7	150	10
41.4	150	10
43.2	150	02
50.6	150	10
56.2	150	02
59.2	150	10
60.0	150	02
60.6	150	10

NOTE:
ALL DISTANCES MEASURED UPSTREAM

SCALE: 1:500



METRIC

WHOLE NUMBERS INDICATE MILLIMETRES
DECIMALIZED NUMBERS INDICATE METRES

Certificate of Authorization
MORRISON HERSHFIELD
No. 1736

BID OPPORTUNITY No. 209-2014

LOCATION APPROVED
UNDERGROUND STRUCTURES

SUPR. U/G STRUCTURES COMMITTEE DATE

NOTE:
LOCATION OF UNDERGROUND STRUCTURES AS SHOWN ARE BASED ON THE BEST INFORMATION AVAILABLE BUT NO GUARANTEE IS GIVEN THAT ALL EXISTING UTILITIES ARE SHOWN OR THAT THE GIVEN LOCATIONS ARE EXACT. CONFIRMATION OF EXISTENCE AND EXACT LOCATION OF ALL SERVICES MUST BE OBTAINED FROM THE INDIVIDUAL UTILITIES BEFORE PROCEEDING WITH CONSTRUCTION.

BM ELEV	37-029 232.536m
No.	ISSUED FOR CONSTRUCTION
REVISIONS	YY/MM/DD BY

DESIGNED BY	SC	CHECKED BY	RPB
DRAWN BY	DML	APPROVED BY	BWB
HOR. SCALE	1:500	RELEASED FOR CONSTRUCTION	<i>OSTK</i>
VERT. SCALE		DATE	05/14/14
DATE	14/05/14	DATE	

PROFESSIONAL'S SEAL

CONSULTANT DRAWING No.
W130028-C-001_RX.dwg

THE CITY OF WINNIPEG
WATER AND WASTE DEPARTMENT

2014 LOCAL STREETS PACKAGE
FURBY STREET
300 CLAY CS POINT REPAIR
MH AT FURBY PL TO
1st MH N OF FURBY PL

SHEET	OF
1	1
CITY DRAWING NUMBER	
10742	