
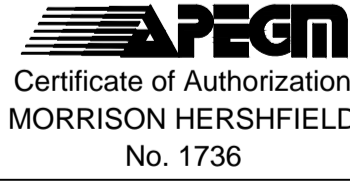


- NOTES**
- ADJUST MH AND CB RIMS TO NEW GRADES.
  - LAMP STANDARDS, HYDRO POLES, AND ANCHORS THAT REQUIRE TEMPORARY SUPPORT, REMOVAL, OR REPLACEMENT, TO BE DONE SO AT THE EXPENSE OF THE CONTRACTOR AS NECESSARY.
  - CONTRACTOR TO REGRADE/RENEW EXISTING PRIVATE SIDEWALKS TO LIMITS AS SHOWN. SIDEWALKS TO BE RENEWED WITH CONCRETE UNLESS NOTED OTHERWISE.
  - CONTRACTOR TO TAKE PRECAUTIONARY STEPS TO PROTECT EXISTING TREES WITHIN THE LIMITS OF CONSTRUCTION FROM DAMAGE FROM CONSTRUCTION ACTIVITIES AS OUTLINED IN THE SPECIFICATIONS.
  - MODIFIED BARRIER CURB TO BE USED AT ALL INTERSECTION RADII, BACK LANE RADII AND BULLNOSES.
  - CONTRACTOR TO CONFIRM THE LOCATION OF ALL UTILITIES/SERVICES IN THE FIELD PRIOR TO CONSTRUCTION.
  - CONTRACTOR TO OVERLAY DRIVEWAYS TO ENSURE POSITIVE DRAINAGE TO NEW STREET GRADES. FINAL LIMITS TO BE DETERMINED IN THE FIELD BY CONTRACT ADMINISTRATOR.
  - ADD 200.000m TO ABBREVIATED ELEVATIONS TO OBTAIN GEODETIC ELEVATIONS.
  - CB OFFSETS ARE DIMENSIONED TO BOC.
  - SCALE FACTOR OF 1.00021285 APPLIED TO LBS.

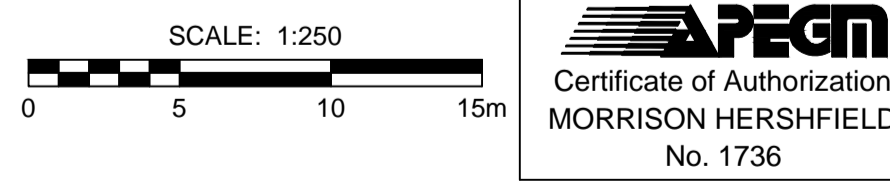

EXISTING	LEGEND - PLAN	NEW	EXISTING	LEGEND - PLAN	NEW	EXISTING	LEGEND - PLAN	NEW	
	GAS		MANHOLE		CONCRETE PAVEMENT		LOCATION APPROVED		GBM 40-028
	MTS		CATCH BASIN / CATCH PIT		CONC SIDEWALK / MEDIAN		DATE		ELEV 240.350m
	HYDRO		CURB INLET WITH BOX		ASPHALT PAVEMENT		SUPR. U/G STRUCTURES		DATE
	CATV / FIBRE OPTIC		TREE		PAVING STONE		COMMITTEE		NOTE:
	TRAFFIC SIGNALS / PIT		TEST HOLE		GRAVEL		LOCATION APPROVED		LOCATION OF UNDERGROUND STRUCTURES AS SHOWN ARE BASED ON THE BEST INFORMATION AVAILABLE. BUT NO GUARANTEE IS GIVEN THAT ALL EXISTING UTILITIES ARE SHOWN OR THAT THE GIVEN LOCATIONS ARE EXACT. CONFIRMATION OF EXISTENCE AND EXACT LOCATION OF ALL SERVICES MUST BE OBTAINED FROM THE INDIVIDUAL UTILITIES BEFORE PROCEEDING WITH CONSTRUCTION.
	LAND DRAINAGE SEWER		PROPERTY LINE		RAMP CURB		DATE		ISSUED FOR CONSTRUCTION
	SANITARY/COMBINED SEWER		SURVEY BAR		PLANING / REMOVAL		DATE		14/05/14
	SEWER SERV/DRAINAGE CONN		FENCE		DATE		DATE		13/10/28
	WATERMAIN		BOC / EDGE OF PAVEMENT		DATE		DATE		05/14/14
	SUBDRAIN		ELEVATION		DATE		DATE		13/10/28
	DITCH		TRAFFIC SIGN		DATE		DATE		13/10/28

**MORRISON HERSHFIELD**

DESIGNED BY: RPB      CHECKED BY: WRJ

DRAWN BY: DID, DML      APPROVED BY: BWB

HOR. SCALE: 1:250      RELEASED FOR CONSTRUCTION: *OSTK*

VERT. SCALE: 1:10      DATE: 05/14/14

CONSULTANT DRAWING No. W130028-T-011\_RX.dwg

**THE CITY OF WINNIPEG**  
PUBLIC WORKS DEPARTMENT  
ENGINEERING DIVISION

**2014 LOCAL STREETS PACKAGE**  
FAIRLANE AVENUE  
GOSWELL ROAD TO #225 FAIRLANE AVENUE  
REHABILITATION  
HORIZONTAL AND VERTICAL ALIGNMENT  
STA 0+280 TO STA 0+380

CITY DRAWING NUMBER: N/A  
SHEET 11 OF 34  
DRAWING No. 11      REV 0

**APEGM**  
Certificate of Authorization  
MORRISON HERSHFIELD  
No. 1736

BID OPPORTUNITY No. 209-2014