
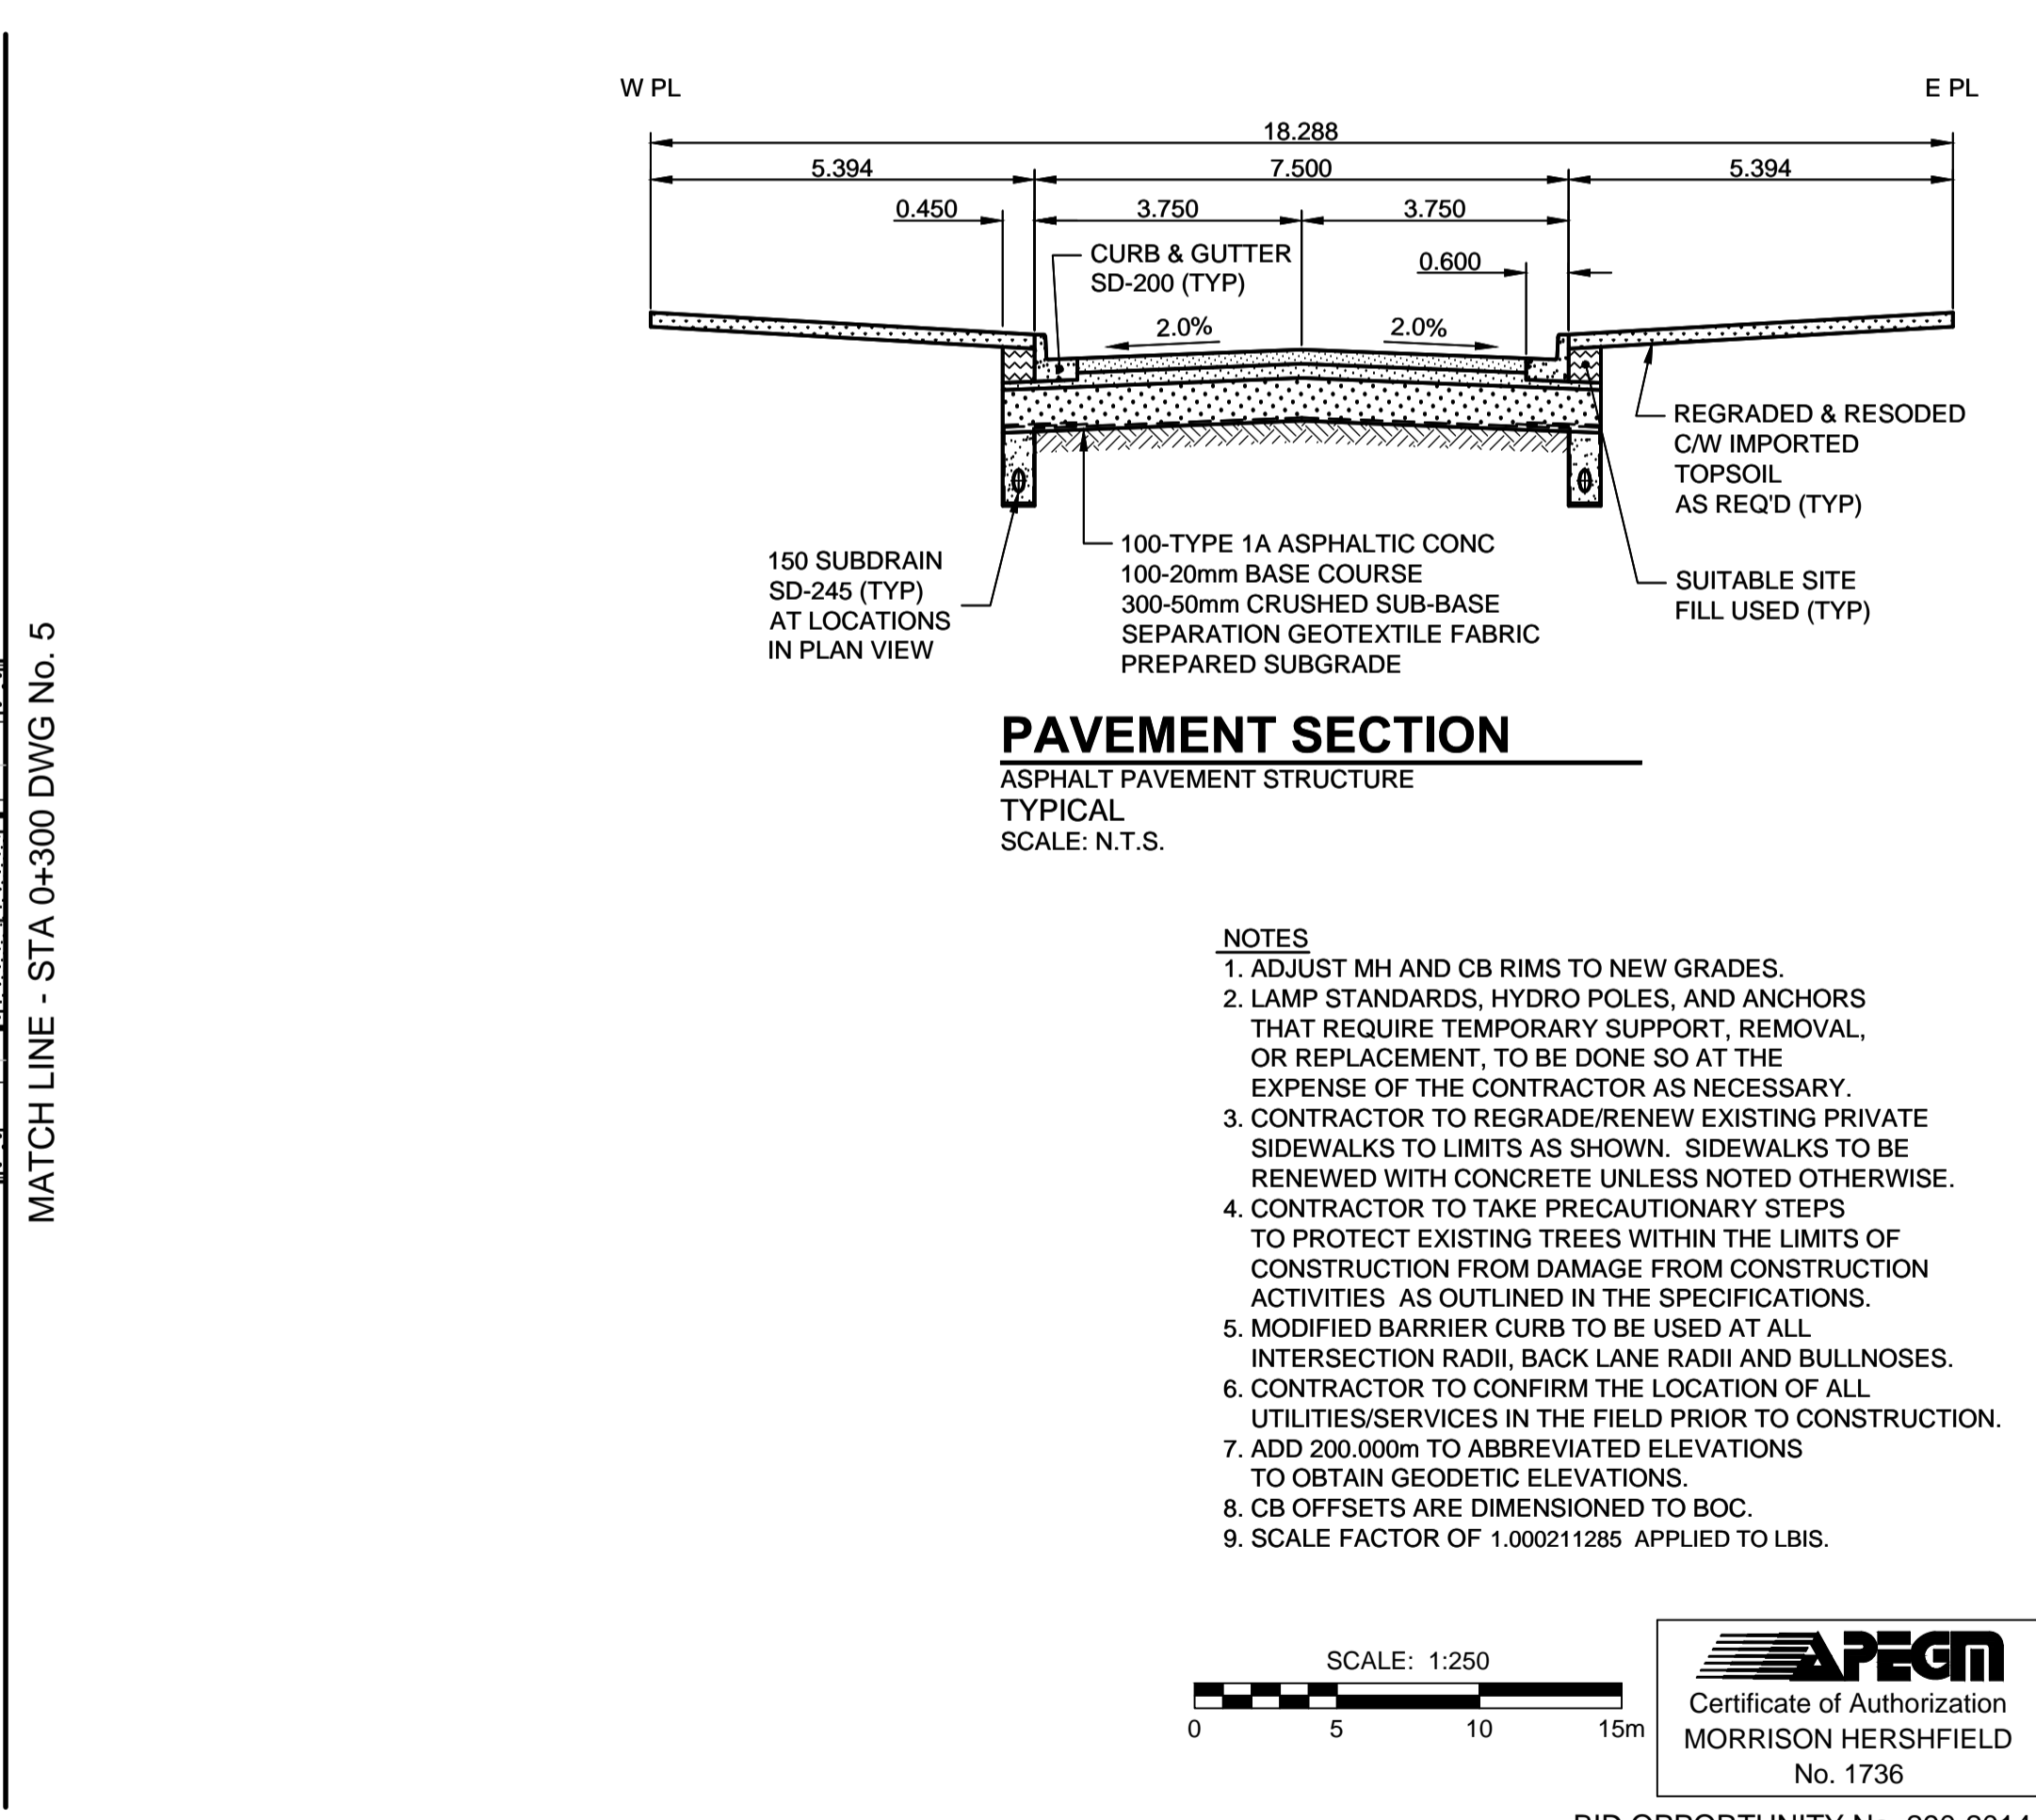
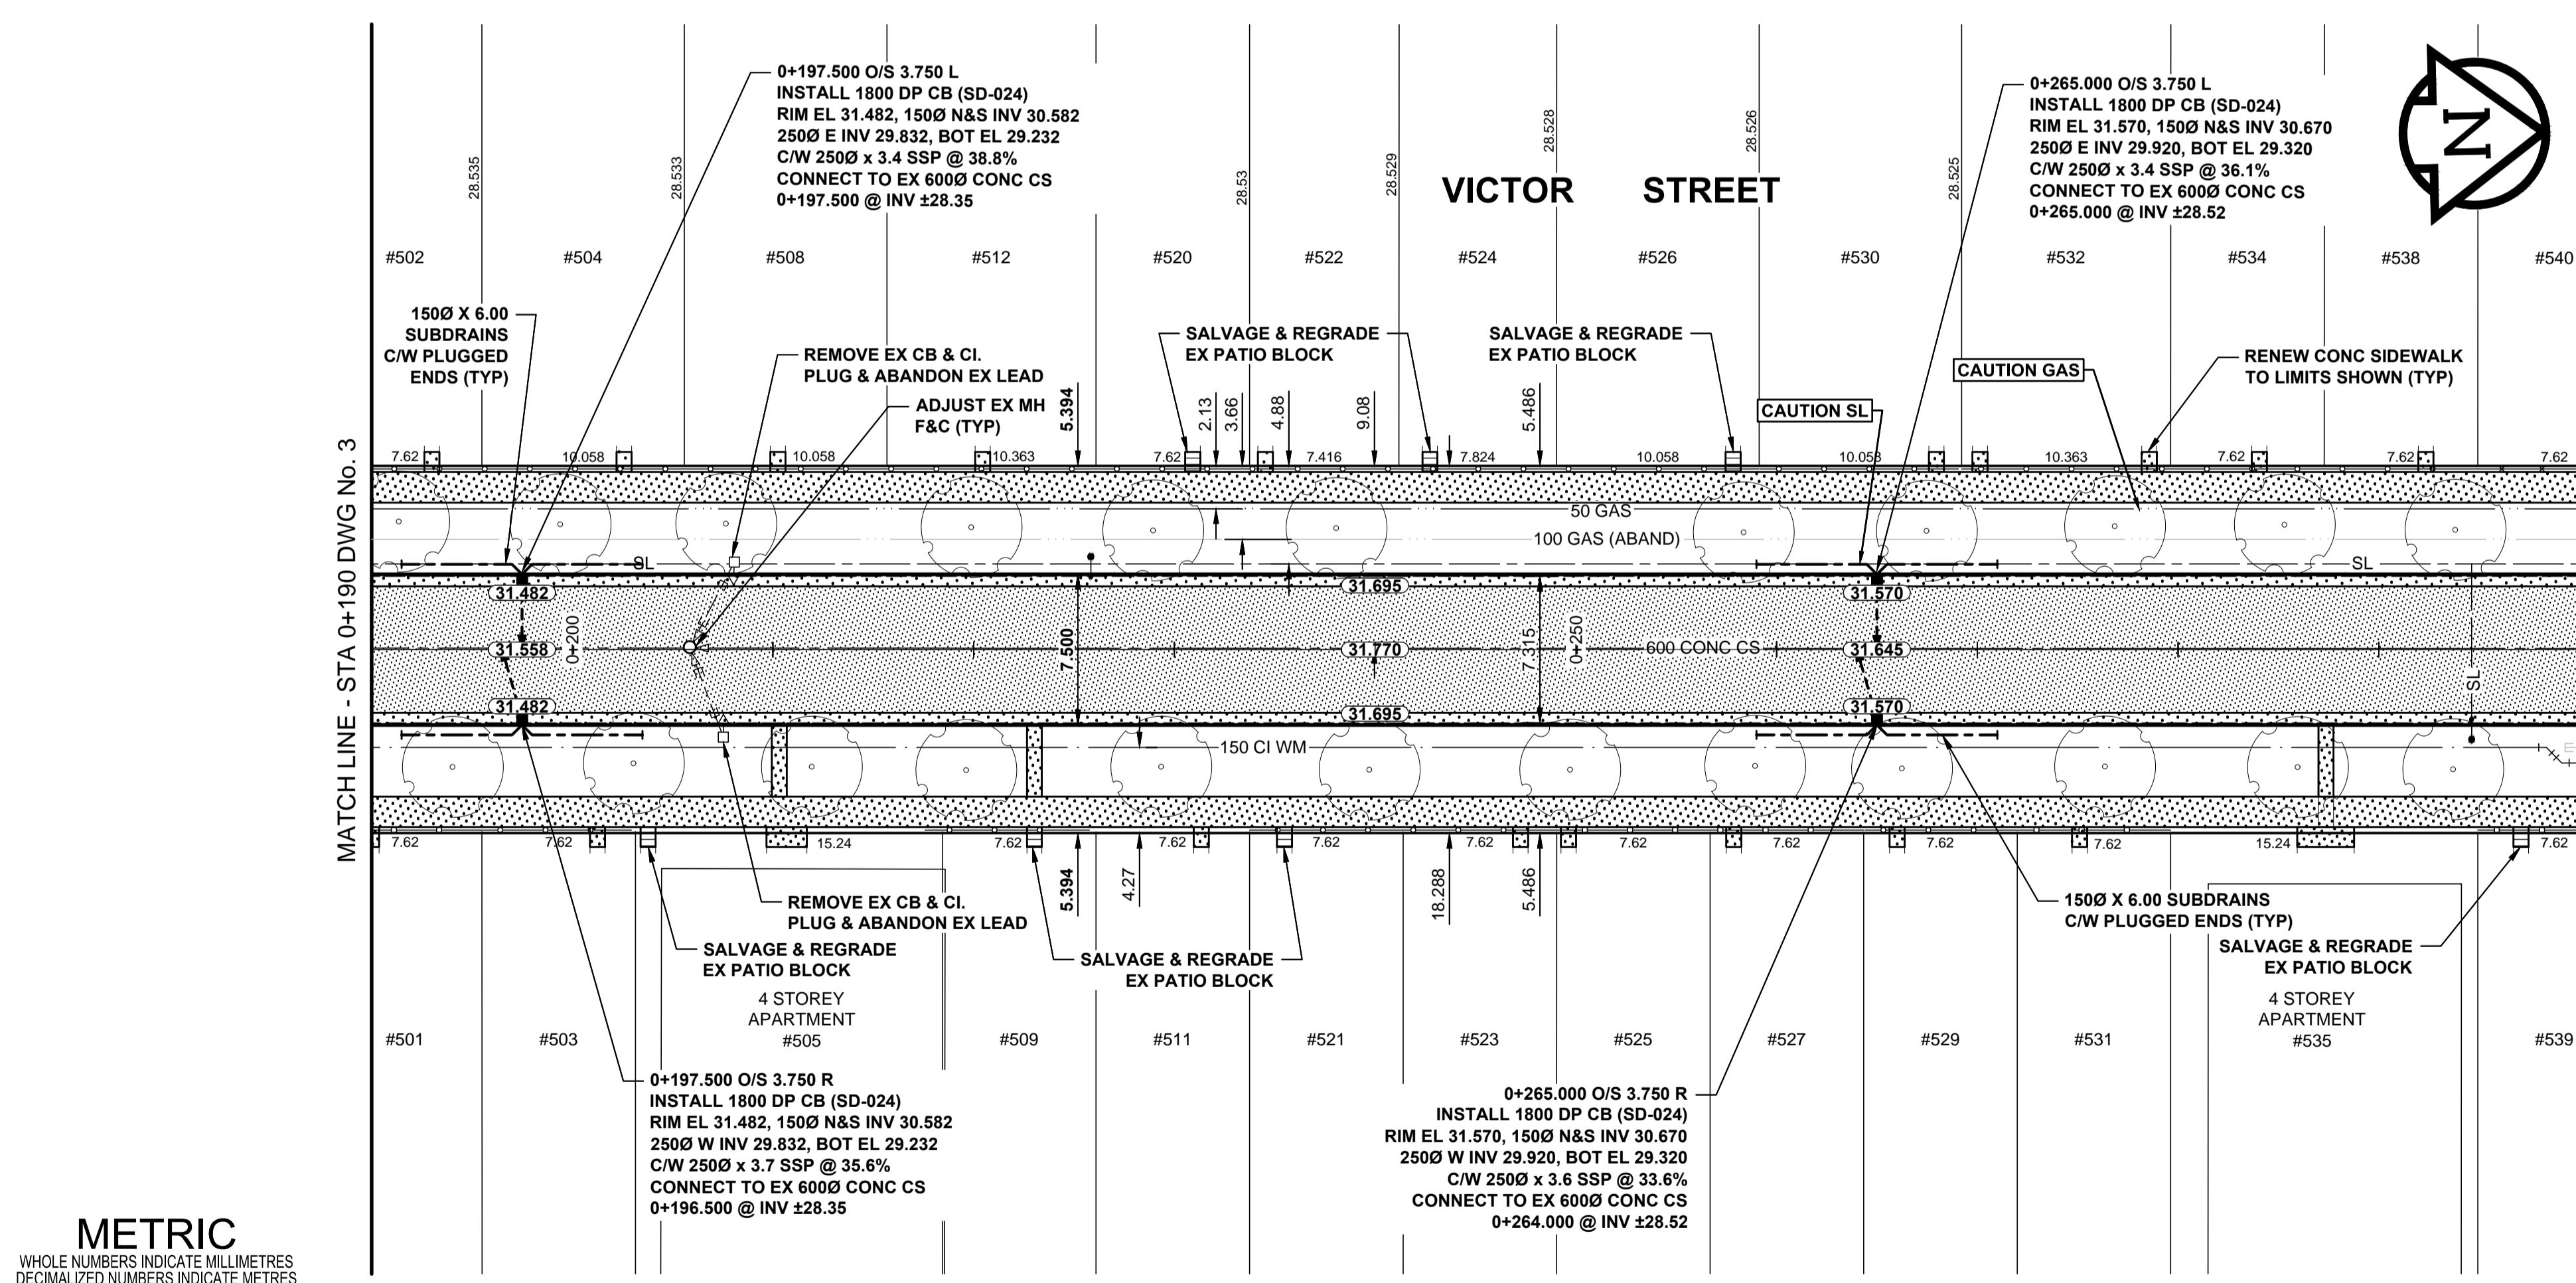
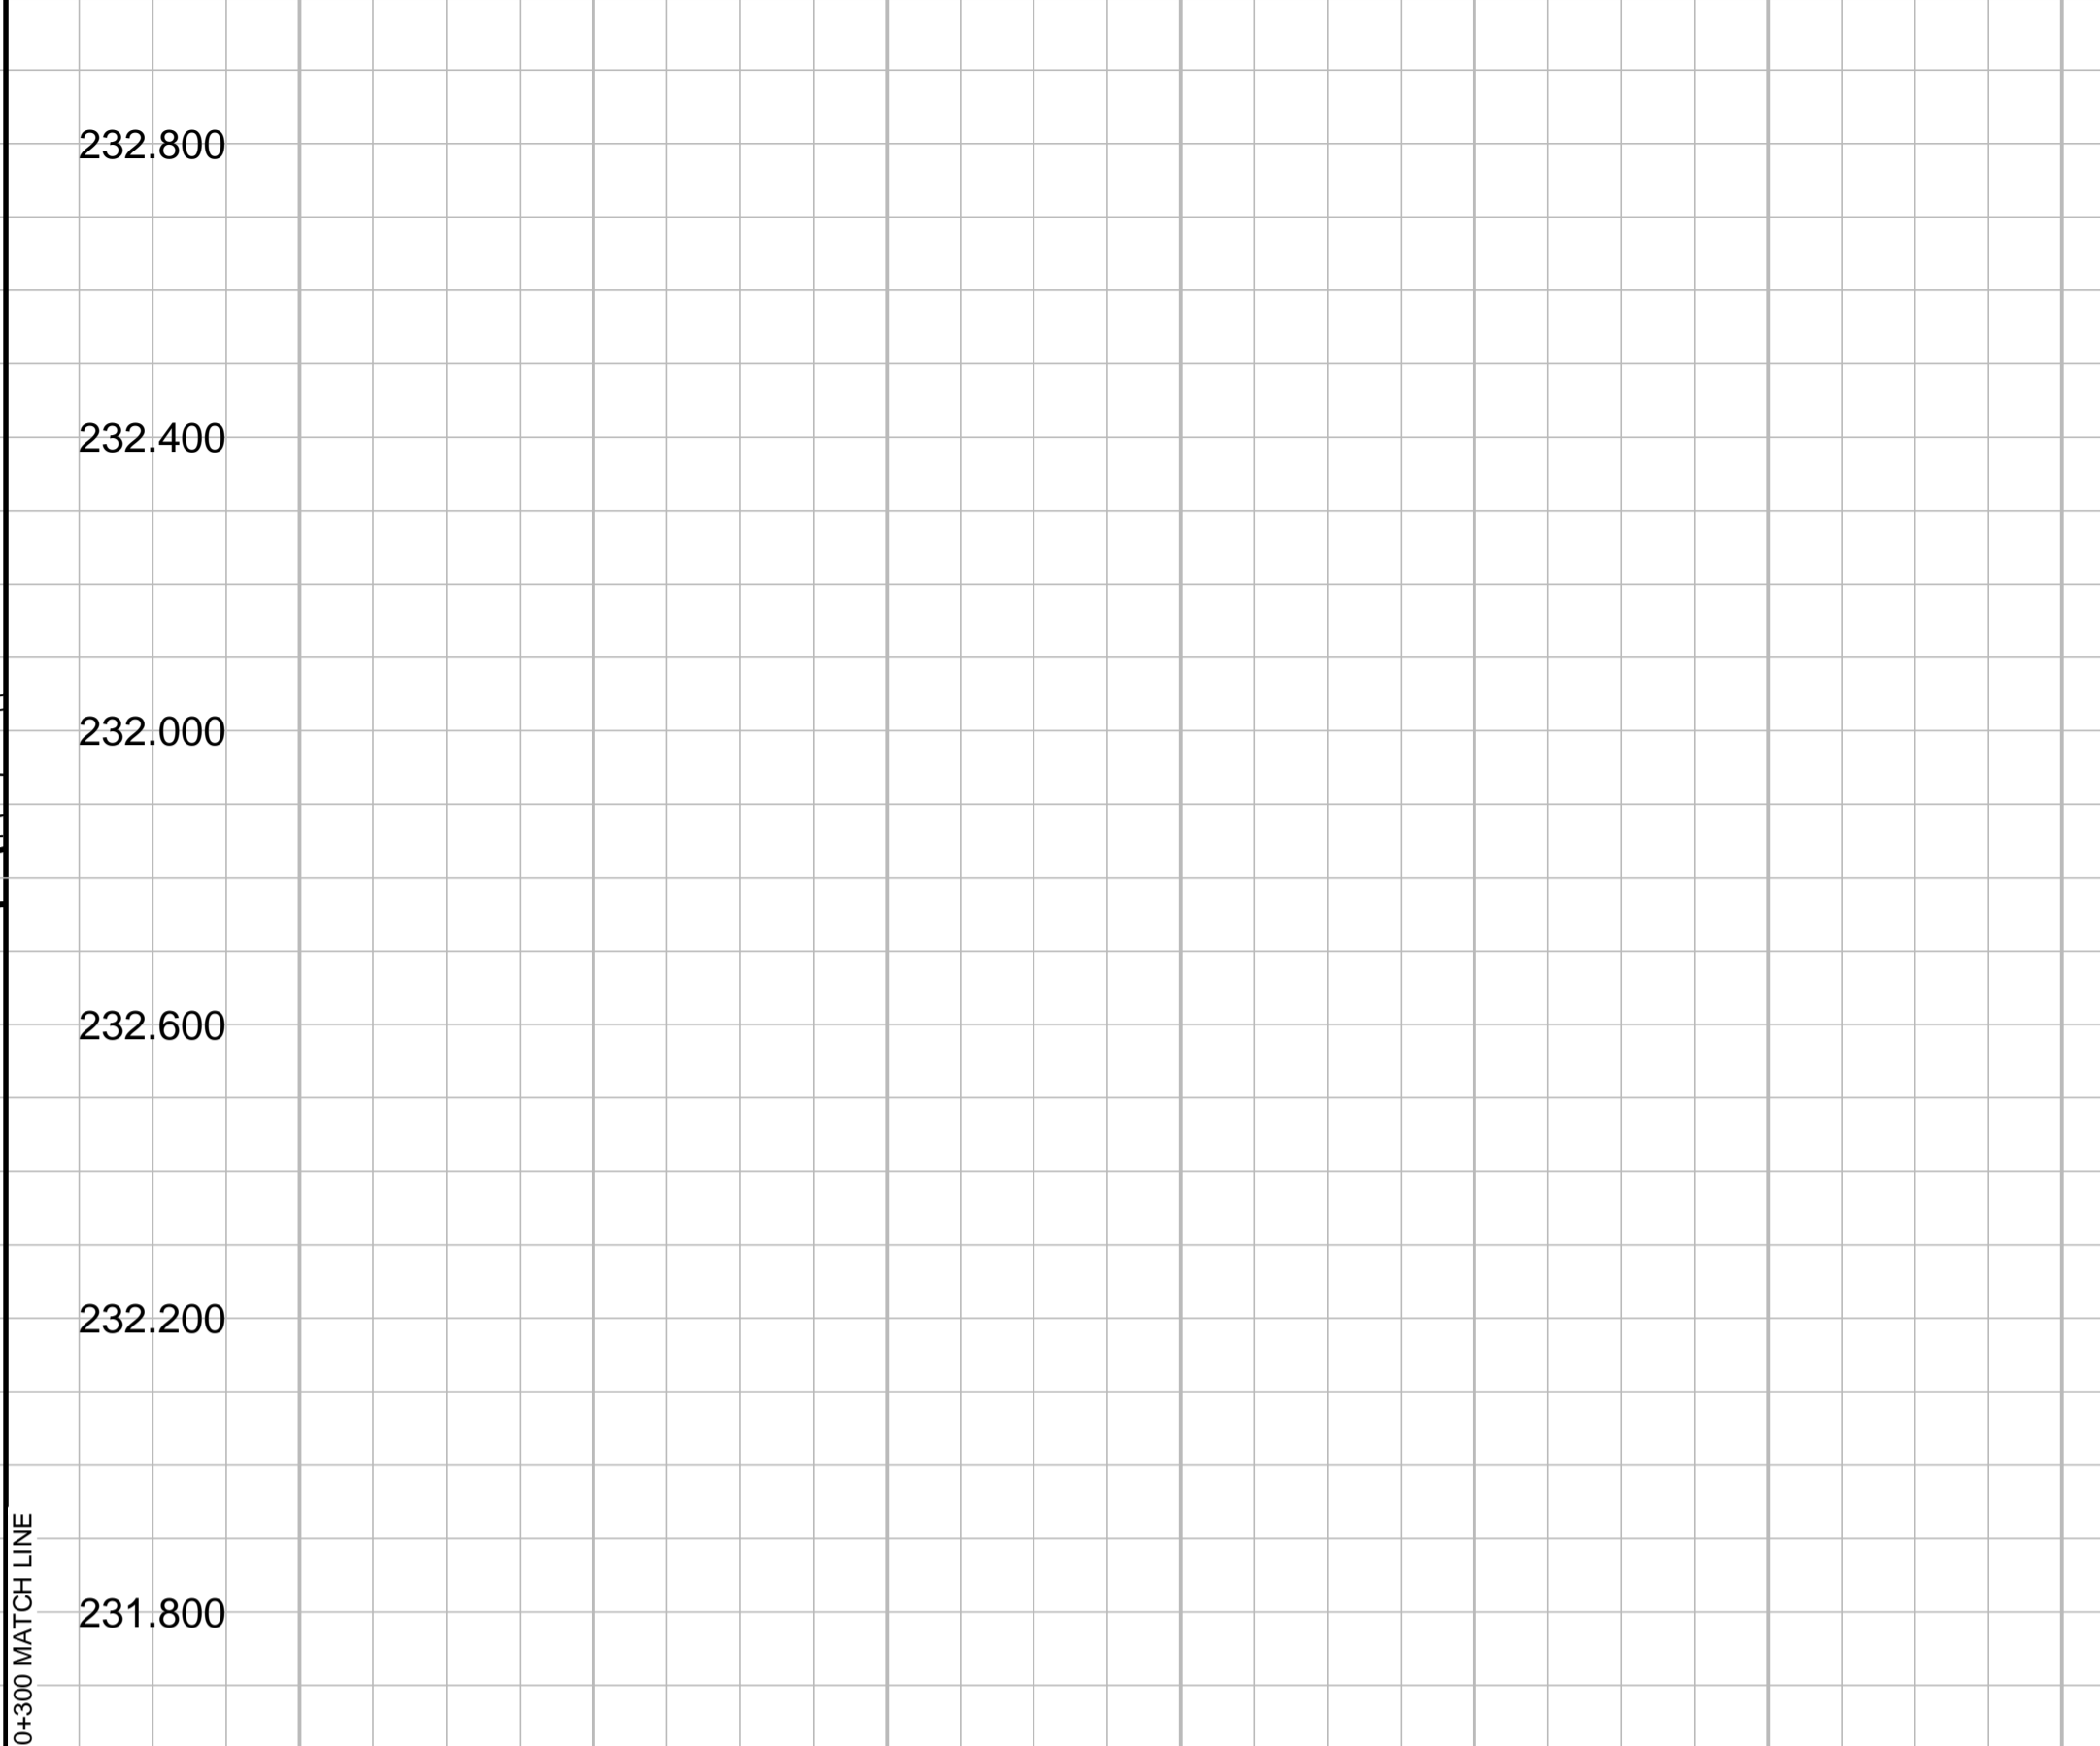


A1 SIZE 894mm x 841mm
PLOT: 5/14/2014 5:36:53 PM
FILE NAME: W130028-T-004_RX.dwg Saved By: dlane

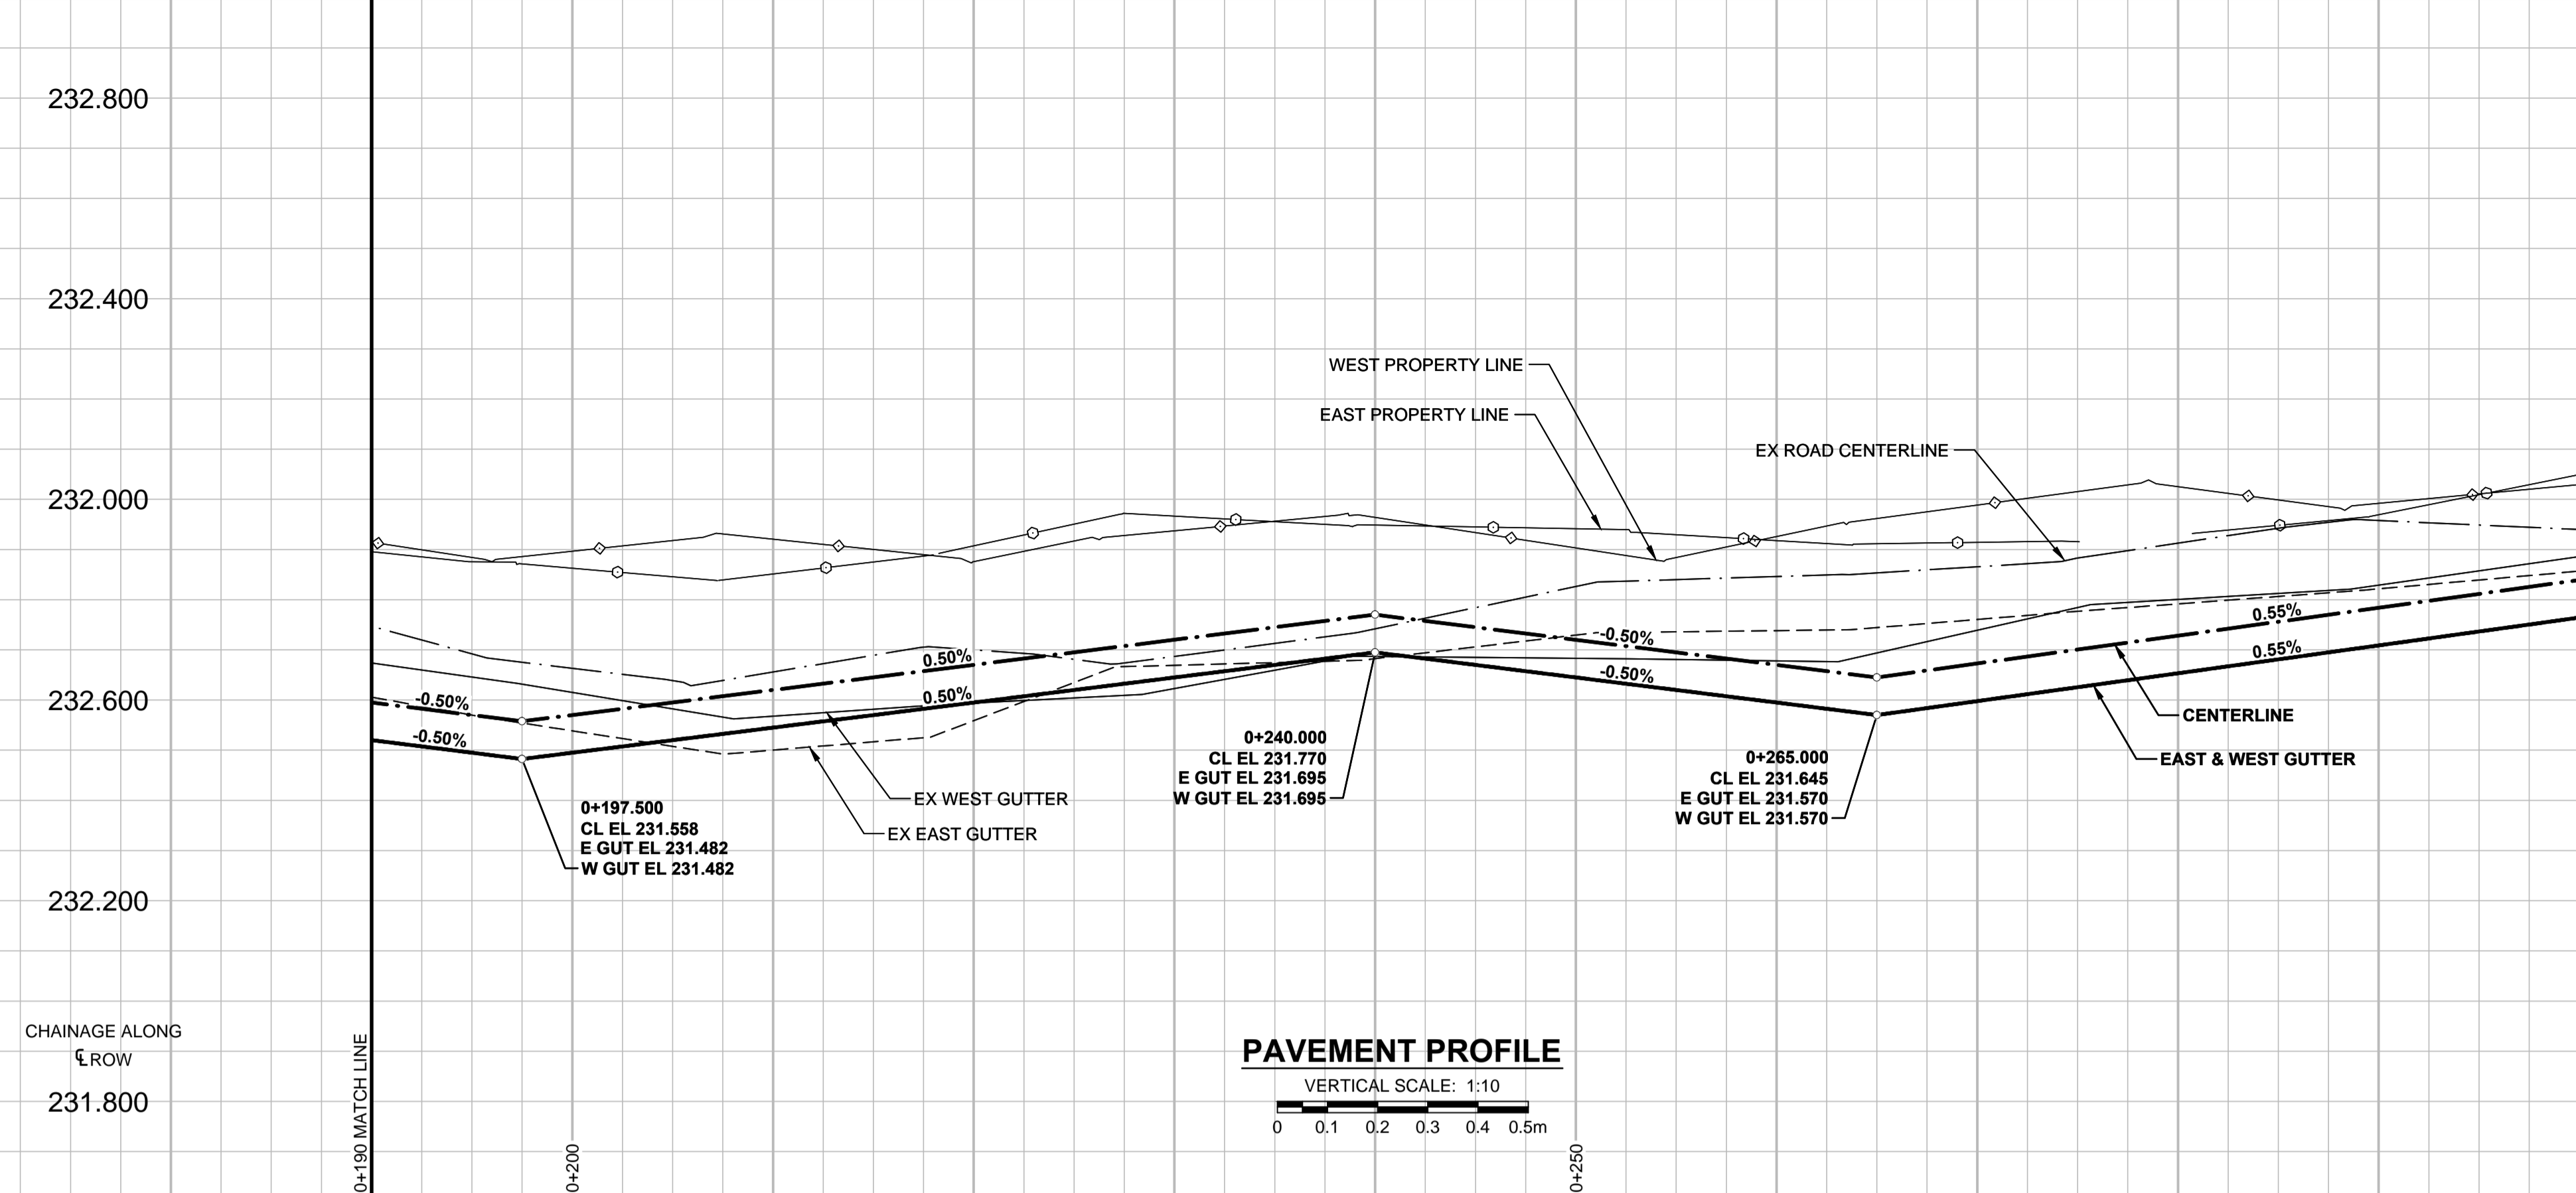

METRIC
WHOLE NUMBERS INDICATE MILLIMETRES
DECIMAL NUMBERS INDICATE METRES

---	GAS	○	MANHOLE	●	CONCRETE PAVEMENT
---	MTS	□	CATCH BASIN / CATCH PIT	■	CONC SIDEWALK / MEDIAN
---	HYDRO	△	CURB INLET WITH BOX	▲	ASPHALT PAVEMENT
---	CATV / FIBRE OPTIC	⊙	TREE	▨	PAVING STONE
---	TRAFFIC SIGNALS / PIT	⊕	TEST HOLE	▩	GRAVEL
---	LAND DRAINAGE SEWER	⊕-TH-12	PROPERTY LINE	▬	RAMP CURB
---	SANITARY/COMBINED SEWER	⊕	SURVEY BAR	▬	PLANING / REMOVAL
---	SEWER SERV/DRAINAGE CONN	⊕	FENCE	▬	
---	WATERMAIN	⊕	BOC / EDGE OF PAVEMENT	▬	
---	SUBDRAIN	33.000	ELEVATION	(33.100)	
---	DITCH	←	TRAFFIC SIGN		
---	EXISTING		LEGEND - PLAN		
---	NEW		LEGEND - PLAN		

---	MANHOLE	●	CONCRETE PAVEMENT	▨
---	CATCH BASIN / CATCH PIT	■	CONC SIDEWALK / MEDIAN	▩
---	CURB INLET WITH BOX	▲	ASPHALT PAVEMENT	▬
---	TREE	▨	PAVING STONE	▬
---	TEST HOLE	▩	GRAVEL	▬
---	PROPERTY LINE	▬	RAMP CURB	▬
---	SURVEY BAR	▬	PLANING / REMOVAL	▬
---	FENCE	▬		
---	BOC / EDGE OF PAVEMENT	▬		
---	ELEVATION	(33.100)		
---	TRAFFIC SIGN			
---	LEGEND - PLAN		LEGEND - PLAN	


LOCATION APPROVED
UNDERGROUND STRUCTURES

DATE COMMITTEE

NOTE:
LOCATION OF UNDERGROUND STRUCTURES AS SHOWN ARE BASED ON THE BEST INFORMATION AVAILABLE. BUT NO GUARANTEE IS GIVEN THAT ALL EXISTING UTILITIES ARE SHOWN OR THAT THE GIVEN LOCATIONS ARE EXACT. CONFIRMATION OF EXISTENCE AND EXACT LOCATION OF ALL SERVICES MUST BE OBTAINED FROM THE INDIVIDUAL UTILITIES BEFORE PROCEEDING WITH CONSTRUCTION.

GBM 37-029 ELEV 232.536m			
0	ISSUED FOR CONSTRUCTION	14/05/14	RPB
No.	REVISIONS	YYMMDD	BY

MORRISON HERSHFIELD	
DESIGNED BY: WRJ	CHECKED BY: RPB
DRAWN BY: DID, DML	APPROVED BY: BWB
HOR. SCALE: 1:250	RELEASED FOR CONSTRUCTION: 05/14/14
VERT. SCALE: 1:10	DATE: 13/10/28

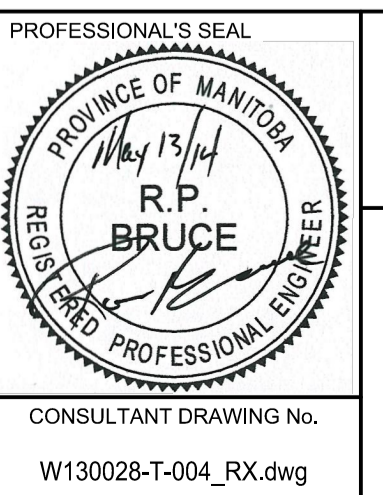

THE CITY OF WINNIPEG
PUBLIC WORKS DEPARTMENT
ENGINEERING DIVISION

2014 LOCAL STREETS PACKAGE
VICTOR STREET
ELLICE AVENUE TO SARGENT AVENUE
CONCRETE RECONSTRUCTION
HORIZONTAL AND VERTICAL ALIGNMENT
STA 0+190 TO STA 0+300

CITY DRAWING NUMBER: N/A
SHEET 4 OF 34
DRAWING No. 4
REV 0

BID OPPORTUNITY No. 290-2014