




NOTE: CHAINAGES SHOWN ARE ALONG N. \bar{L} OF ALLEGHENY DR.

NOTE: CHAINAGES SHOWN ARE ALONG W. \bar{L} OF ALLEGHENY DR.

WATER SERVICE INFORMATION

ADDRESS	SIZE (mm)	SIZE (mm)	SHORT & LONG MEASUREMENT	CORP. LOCATION	REMARKS
	MATERIAL (STREET)	MATERIAL (PROP.)			
848 ULSTER ST. CONDOMINIUMS/TOWNHOUSES	150 PVC	UNKNOWN	UNKNOWN	-	-
135 ALLEGHENY DR. APARTMENT BLOCK	150 AC	38 COPPER	17' N S/L BLDG 13 S HYD TEE W/L ALLEGHENY	6.3 N VALVE @ #135	SEPT 5/95-COMplete MINNI STYLE BOX INSTALLED COUPLING 10' E S/C

LEAD SERVICES TO BE RENEWED TO \bar{L} . ALL OTHERS TO BE RECONNECTED

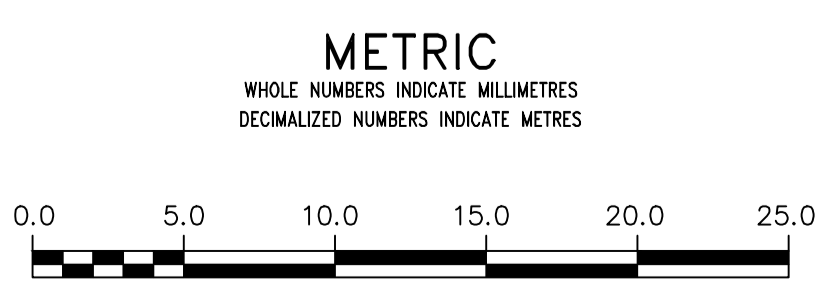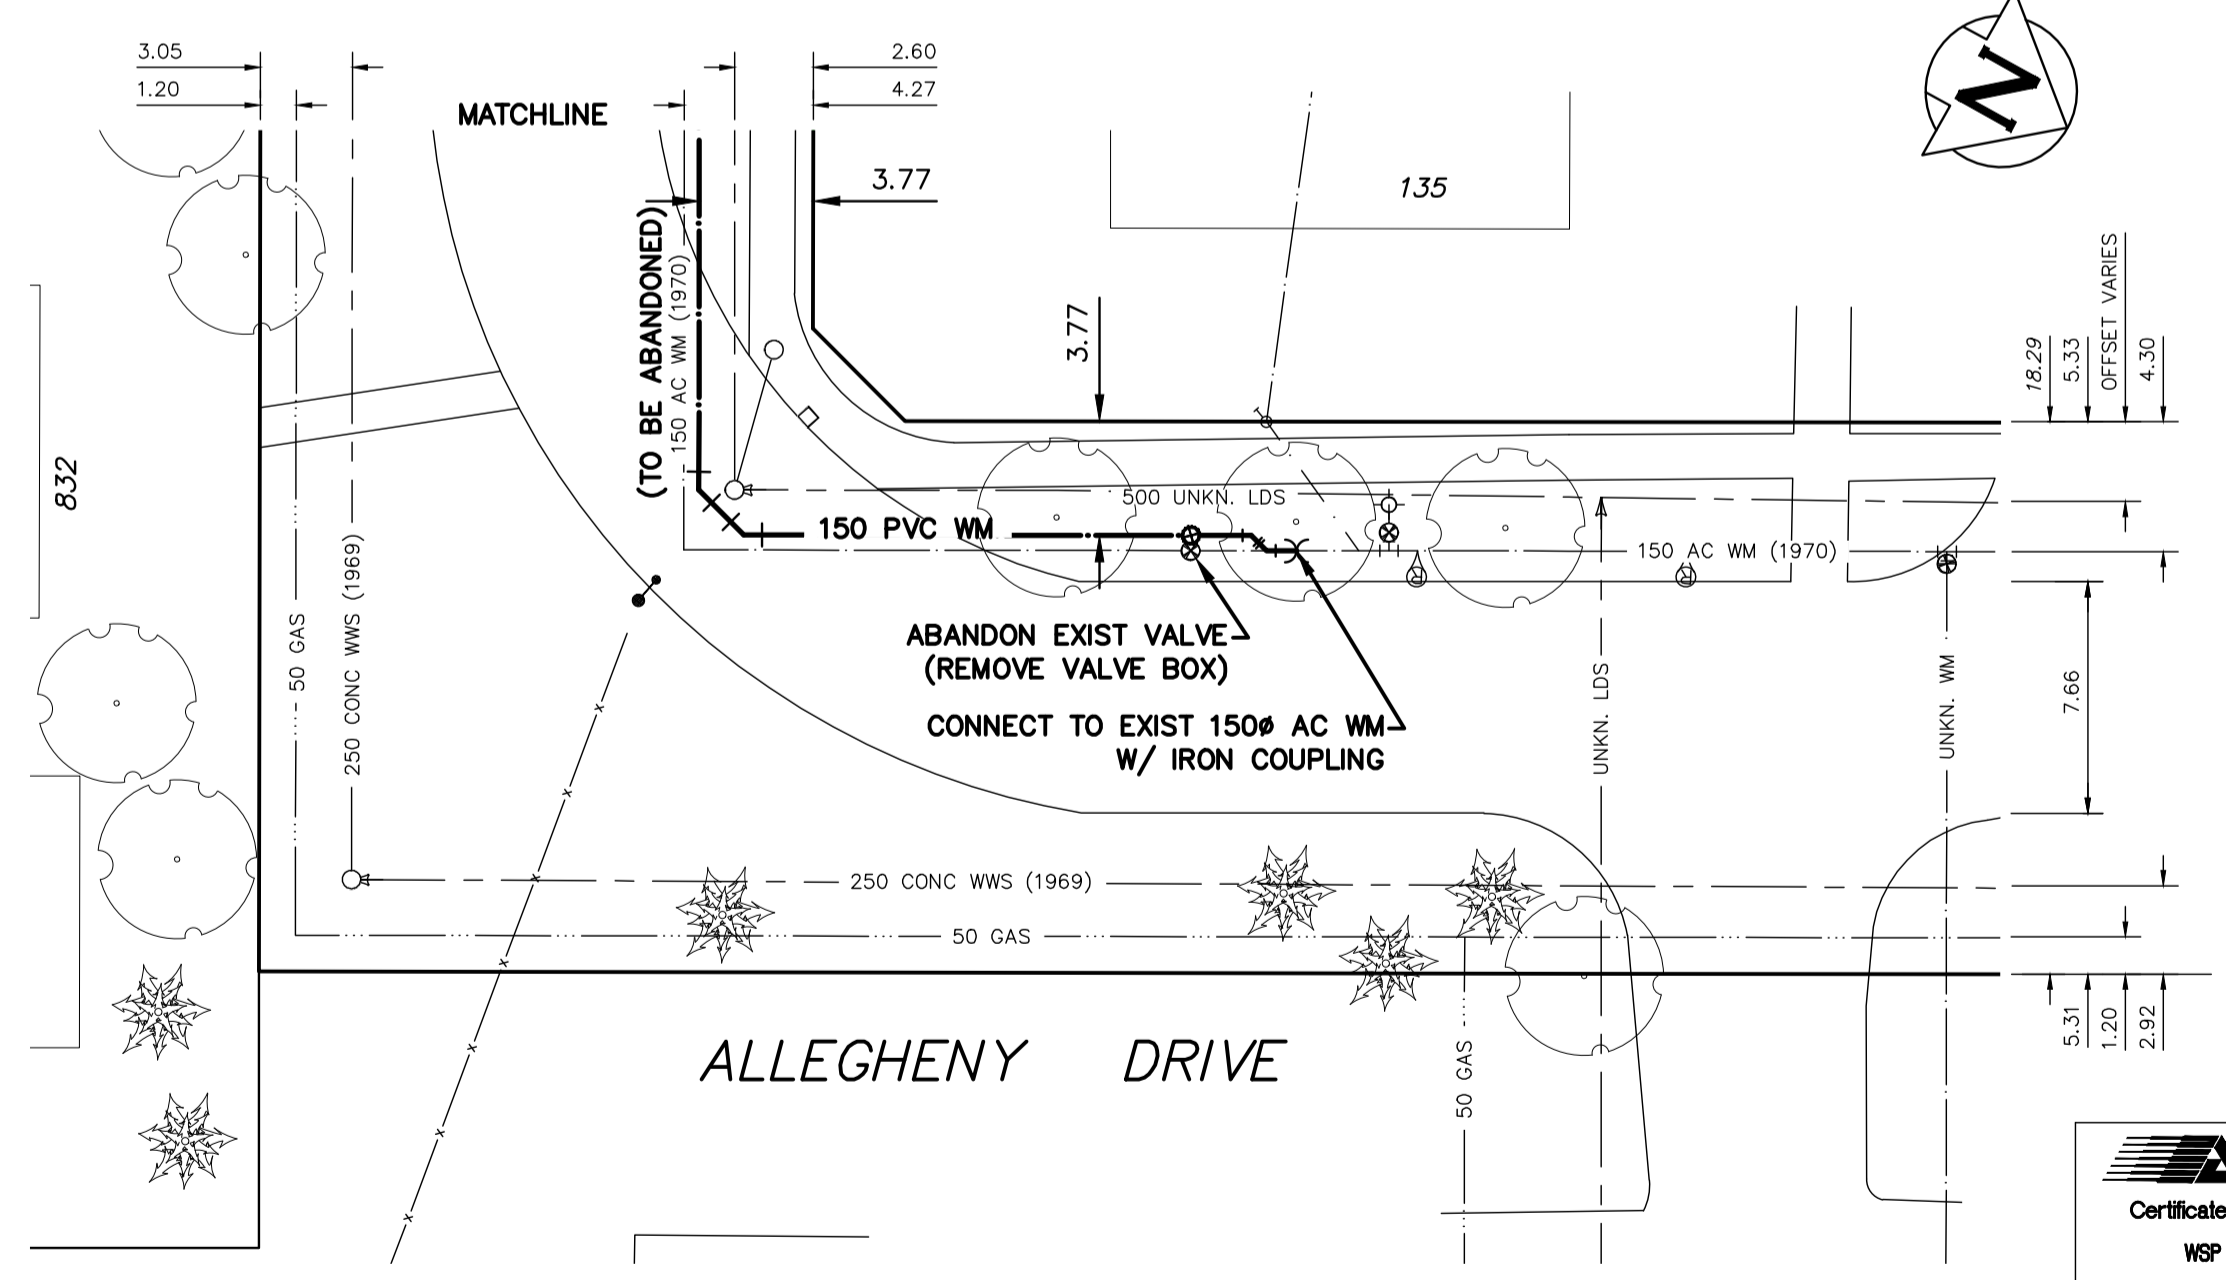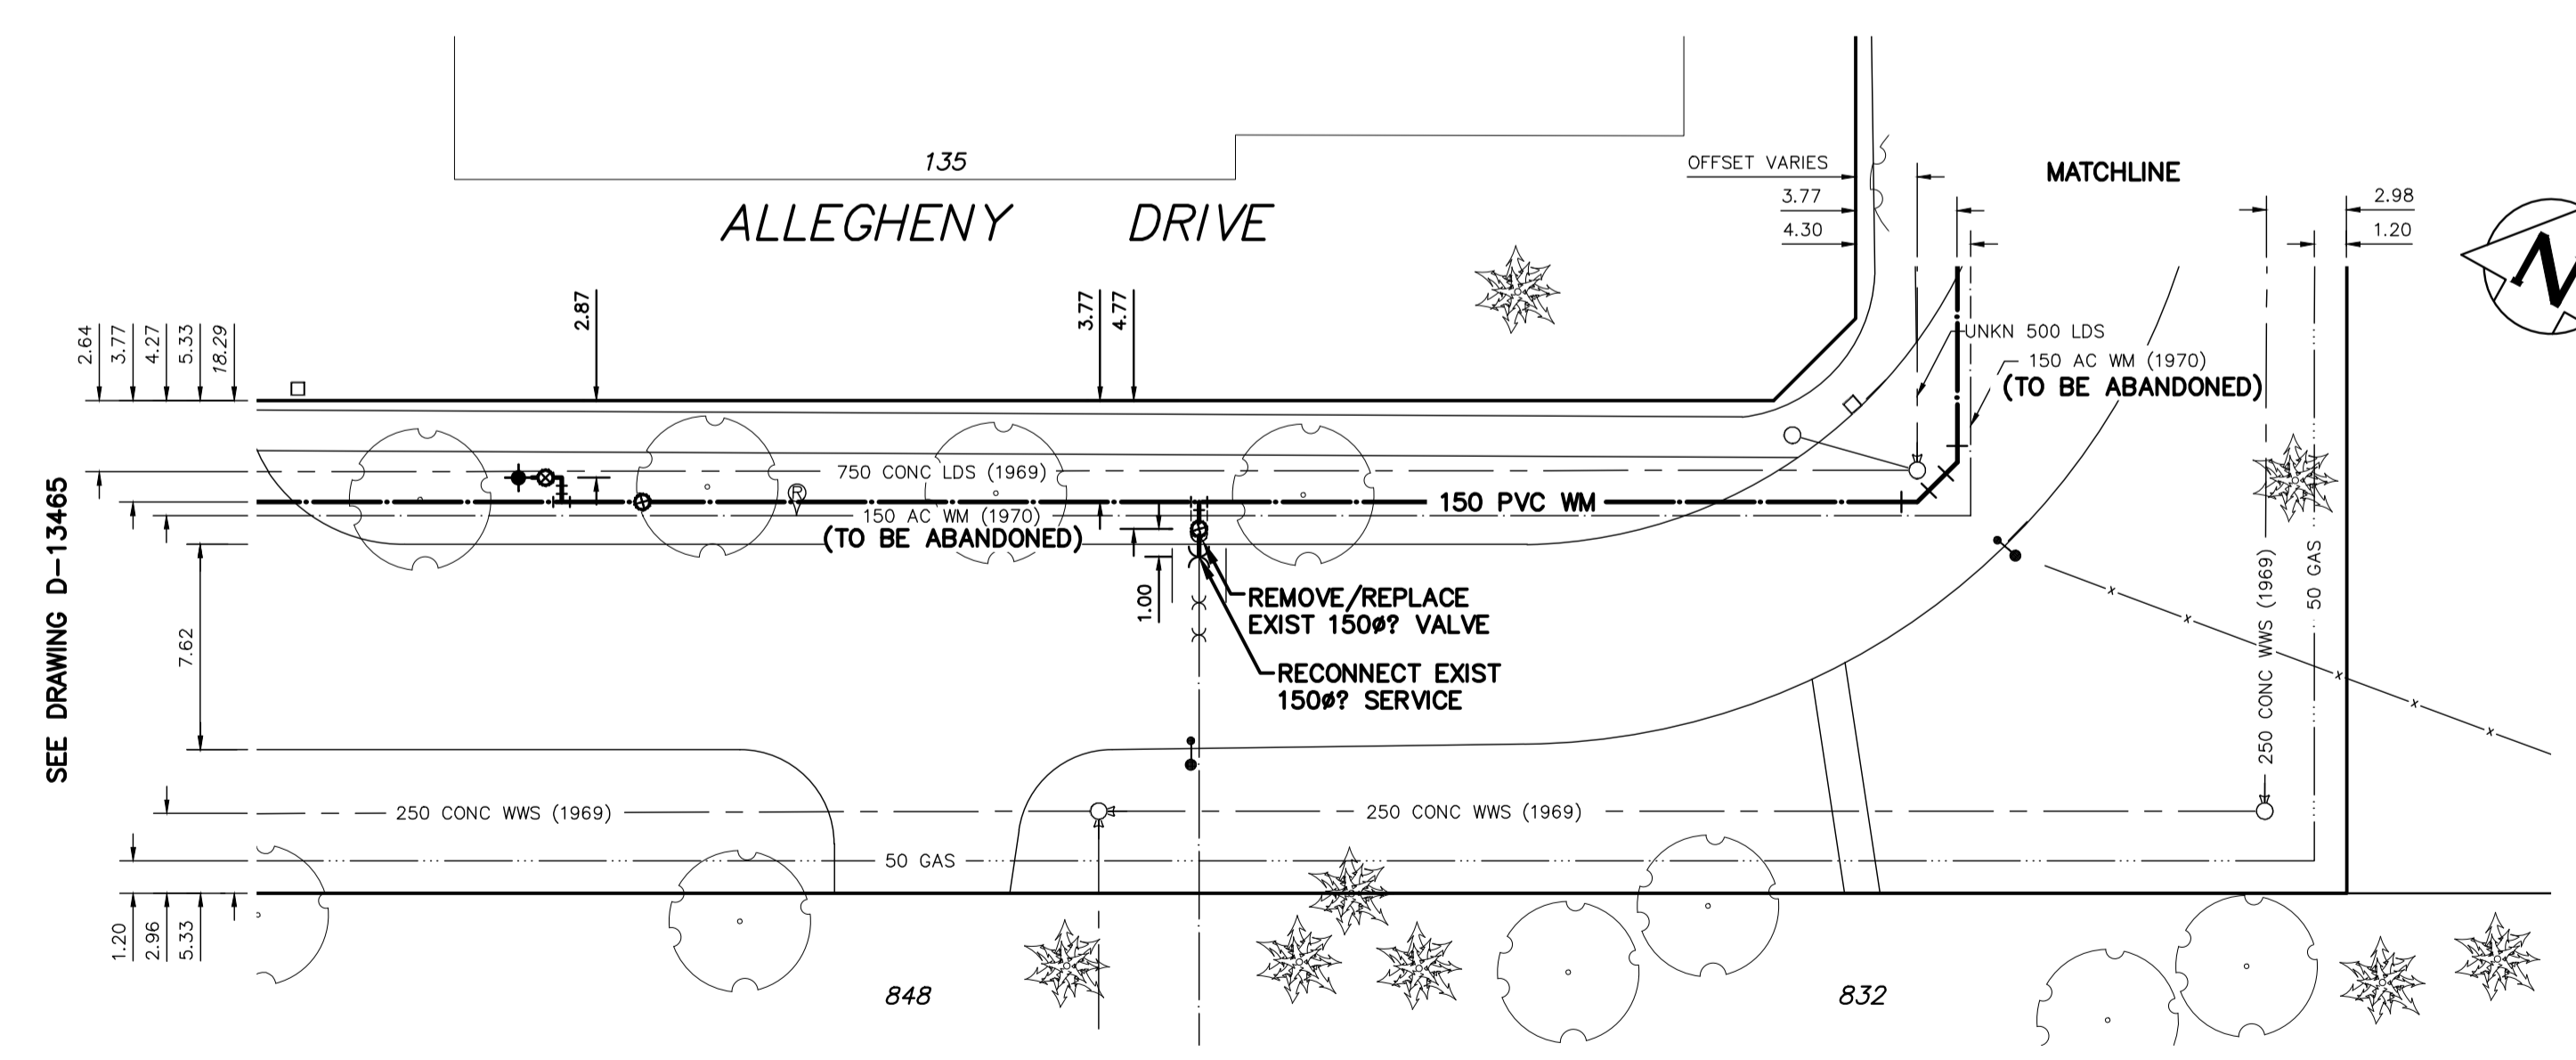

WARNING

IF POWER EQUIPMENT OR EXPLOSIVES ARE TO BE USED FOR EXCAVATION ON THIS PROJECT THE CONTRACTOR MUST:

- 1) NOTIFY THE GAS COMPANY OF THE PROPOSED LOCATION OF EXCAVATION.
- 2) TAKE PRECAUTION TO AVOID DAMAGE TO GAS COMPANY INSTALLATIONS.

SEE PROVINCIAL REGULATION 210/72 FOR DETAILS

LOCATION APPROVED UNDERGROUND STRUCTURES

SUPV. U/G STRUCTURES COMMITTEE DATE

NOTE:

LOCATION OF UNDERGROUND STRUCTURES AS SHOWN ARE BASED ON THE BEST INFORMATION AVAILABLE BUT NO GUARANTEE IS GIVEN THAT ALL EXISTING UTILITIES ARE SHOWN OR THAT THE GIVEN LOCATIONS ARE EXACT. CONFIRMATION OF EXISTENCE AND EXACT LOCATION OF ALL SERVICES MUST BE OBTAINED FROM THE INDIVIDUAL UTILITIES BEFORE PROCEEDING WITH CONSTRUCTION.

B.M. ELEV.

CONSTRUCTION COMPLETION DATE: YYYY MM DD

NO.	REVISIONS	DATE	BY
2	BID OPPORTUNITY 293-2014	MARCH/14	P.R.
1	DESIGN REVIEW W & W	MARCH/14	P.R.

WSP 1600 BUFFALO PLACE WINNIPEG, MB, R3T 6B8 PHONE: 204-477-6650 FAX: 204-474-2864 WWW.WSPGROUP.COM

DESIGNED BY	P.R.	CHECKED BY	S.M.
DRAWN BY	P.R.	APPROVED BY	I.McK
SCALE:	RELEASED FOR CONSTRUCTION		
HORIZONTAL 1:250	S. COURNOYER, P. ENG		
VERTICAL 1:50	DATE 2014 03 25		
DATE 2014 03 25	DATE 2014 03 21		

ENGINEER'S SEAL

CONSULTANT DRAWING NUMBER 141-13425-00-02

THE CITY OF WINNIPEG
WATER AND WASTE DEPARTMENT
ENGINEERING DIVISION

2014 WATERMAIN RENEWALS
ALLEGHENY DRIVE
125M EEL OF ULSTER STREET TO
200M EEL OF ULSTER STREET

SHEET 2 OF 2
CITY DRAWING NUMBER D-13466