



- NOTE:**
1. REMOVE ALL TREES AND SHRUBS WITHIN EXCAVATION LIMITS.
 2. PROTECT EXISTING TREES AND SHRUBS OUTSIDE EXCAVATION LIMITS DURING CONSTRUCTION
 3. REMOVE ALL EXISTING ABANDONED WATERMAINS WITHIN EXCAVATION LIMITS. PLUG THE END OF REMAINING ABANDONED PIPE OUTSIDE EXCAVATION LIMITS
 4. SEE MECHANICAL AND ELECTRICAL DRAWINGS FOR GAS AND ELECTRICAL REMOVALS.

LEGEND	EXISTING	NEW
SEWER	---	---
SEWER MH	○	●
SEWER PLUG	⊖	
SEWER CB	□	
SEWER STRUCT	□	□
WM	---	---
WM VALVE	⊗	⊗
WM HYDRANT	⊕	
GAS	---	---
HYDRO	---	---
HYDRO POLE	●HP	
HYDRO STR	□	
HYDRO POLE	●H	
STREET LIGHT	⊙	
HYDRO TRANSFORMER	⊗	⊗
BOLLARD	⊙	
TREE	⊙	
SHRUBS/BUSH	⊙	
CULVERT	---	---
DITCH	---	---
ROAD	---	---
FENCE	x	x
LEASED LAND UNDER CULTIVATION	---	---
EXIST STRUCTURE TO BE MODIFIED		▨
NEW STRUCTURE		▩
NEW ROAD		▩
CONSTRUCTION ACCESS RAMP		---
HYDRO DUCT		---
SHORING AND LAGGING		---

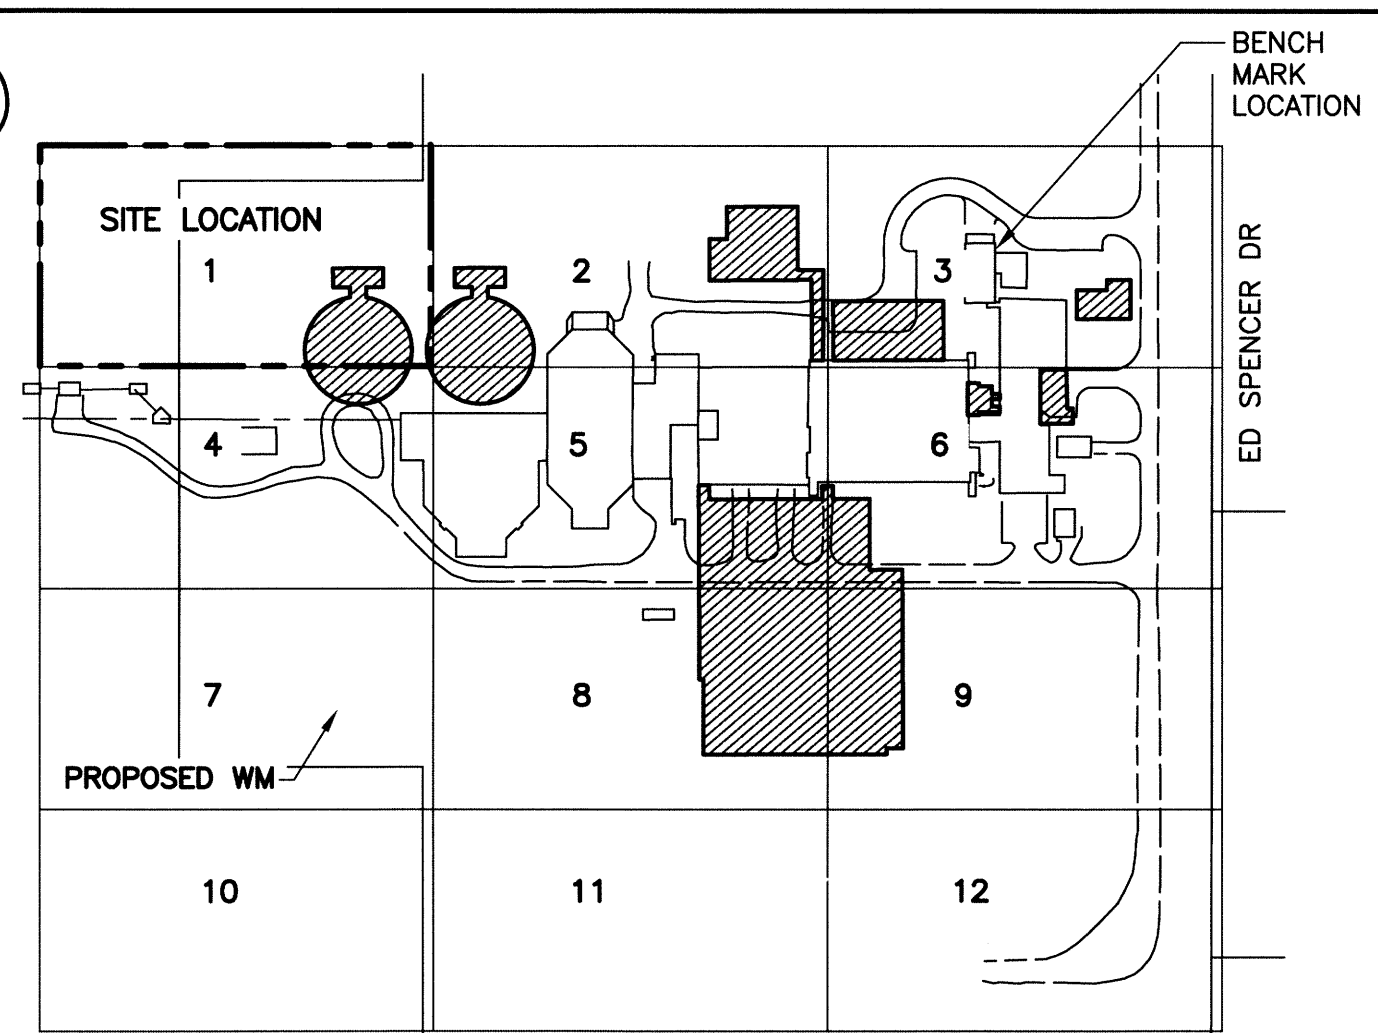


LOCATION PLAN

PLAN - SITE LOCATION 1
 SCALE: 1:250

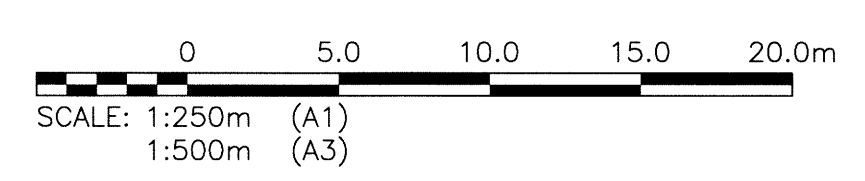

NOTE:
 1. ALL WORK SHALL BE PERFORMED IN ACCORDANCE WITH THE CITY OF WINNIPEG STANDARD CONSTRUCTION SPECIFICATIONS

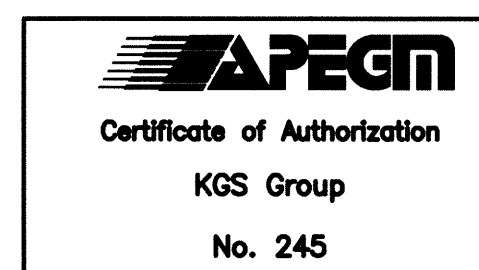

B.M. BRASS PLATE LOCATED IN GRADE BEAM OF ADMINSTRATOR BUILDING ELEV. 234.059	
DESIGNED BY: EMS	CHECKED BY: BJM
DRAWN BY: DMW	APPROVED BY: RJH
SCALE: AS NOTED	RELEASED FOR CONSTRUCTION BY: DATE:
DATE: 2014/06/27	DATE:
CONSULTANT NO.: 13-0338-002	
NO. REVISIONS	DATE DESIGN/CHECK
01 ISSUED FOR ADDENDUM NO.1	07/2014 EMS
00 ISSUED FOR TENDER	06/2014 EMS BJM

CH2MHILL
 SNC-LAVALIN
 KGS GROUP
 MEMBER OF THE CH2MHILL GROUP

ENGINEER'S SEAL

 B.J. MIKOLAYENKO
 Member 24688
 REGISTERED PROFESSIONAL ENGINEER

THE CITY OF WINNIPEG
 WATER AND WASTE DEPARTMENT
 SOUTH END WATER POLLUTION CONTROL CENTRE
 SEMPCC UPGRADE/EXPANSION PROJECT
 CIVIL
 SITE REMOVALS - LOCATION 1

CITY DRAWING NUMBER	SHEET	REV.	SIZE
4-0102-CGAD-A001	001	01	A1