


LEGEND	EXISTING	NEW
SEWER	○	●
SEWER MH	○	●
SEWER PLUG	—	—
SEWER CB	□	□
SEWER STRUCT	□	□
WM	—	—
WM VALVE	⊗	⊗
WM HYDRANT	⊕	⊕
GAS	—	—
HYDRO	—	—
HYDRO POLE	●HP	●HP
HYDRO STR	□	□
HYDRO POLE	●H	●H
STREET LIGHT	⊙	⊙
HYDRO TRANSFORMER	⊠	⊠
BOLLARD	⊗	⊗
TREE	⊙	⊙
SHRUBS/BUSH	⊙	⊙
CULVERT	□	□
DITCH	—	—
ROAD	—	—
FENCE	—	—
LEASED LAND UNDER CULTIVATION	—	—
EXIST STRUCTURE TO BE MODIFIED	□	□
NEW STRUCTURE	□	□
NEW ROAD	□	□
SHORING AND LAGGING	—	—
EXISTING STRUCTURE MONITORING LOCATION	⊕	⊕

NOTE:  
1. ALL WORK SHALL BE PERFORMED IN ACCORDANCE WITH THE CITY OF WINNIPEG STANDARD CONSTRUCTION SPECIFICATIONS

- NOTES:**
1. CONTRACTOR TO HIRE PENG TO DESIGN ALL REQUIRED SHORING FOR EXCAVATIONS.
  2. CONTRACTOR IS RESPONSIBLE FOR MAINTAINING AND DEWATERING ALL EXCAVATIONS.
  3. ALL EXISTING UTILITIES, CULVERTS, TREES AND SHRUBS TO BE REMOVED AS PER DEMOLITION DRAWINGS

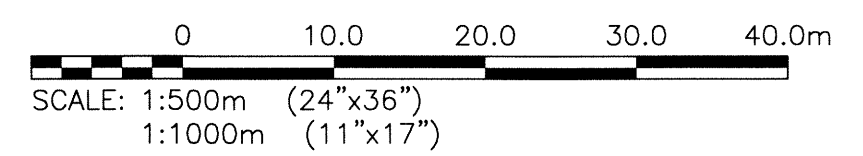

**APEGN**  
Certificate of Authorization  
KGS Group  
No. 245

B.M. BRASS PLATE LOCATED IN GRADE BEAM OF ADMINSTRATOR BUILDING ELEV. 234.059	<b>CH2MHILL.</b>		ENGINEER'S SEAL	
	SNC-LAVALIN		KGS GROUP	
	DESIGNED BY: EMS	CHECKED BY: BJM		
	DRAWN BY: DMW	APPROVED BY: RJH		
	SCALE: AS NOTED	RELEASED FOR CONSTRUCTION		
	DATE: 2014/06/27	DATE:		
02 ISSUED FOR ADDENDUM NO.3	07/2014	BJM	CITY DRAWING NUMBER	
01 ISSUED FOR ADDENDUM NO.1	07/2014	BJM	SHEET	
00 ISSUED FOR TENDER	06/2014	BJM	REV.	
NO. REVISIONS	DATE	DESIGN/CHECK	SIZE	
			1-0102-CGAD-A003	
			006	
			02	
			A1	

CONSULTANT NO.: 13-0338-002

DATE: 2014/06/27

RELEASER: [Signature]

**THE CITY OF WINNIPEG**  
Winnipeg WATER AND WASTE DEPARTMENT

SOUTH END WATER POLLUTION CONTROL CENTRE  
SEMPCC UPGRADE/EXPANSION PROJECT  
CIVIL  
SITE EXCAVATION PLAN  
BIOREACTORS AREA

CITY DRAWING NUMBER: 1-0102-CGAD-A003  
SHEET: 006  
REV.: 02  
SIZE: A1