



A1 SIZE - 594mm x 841mm

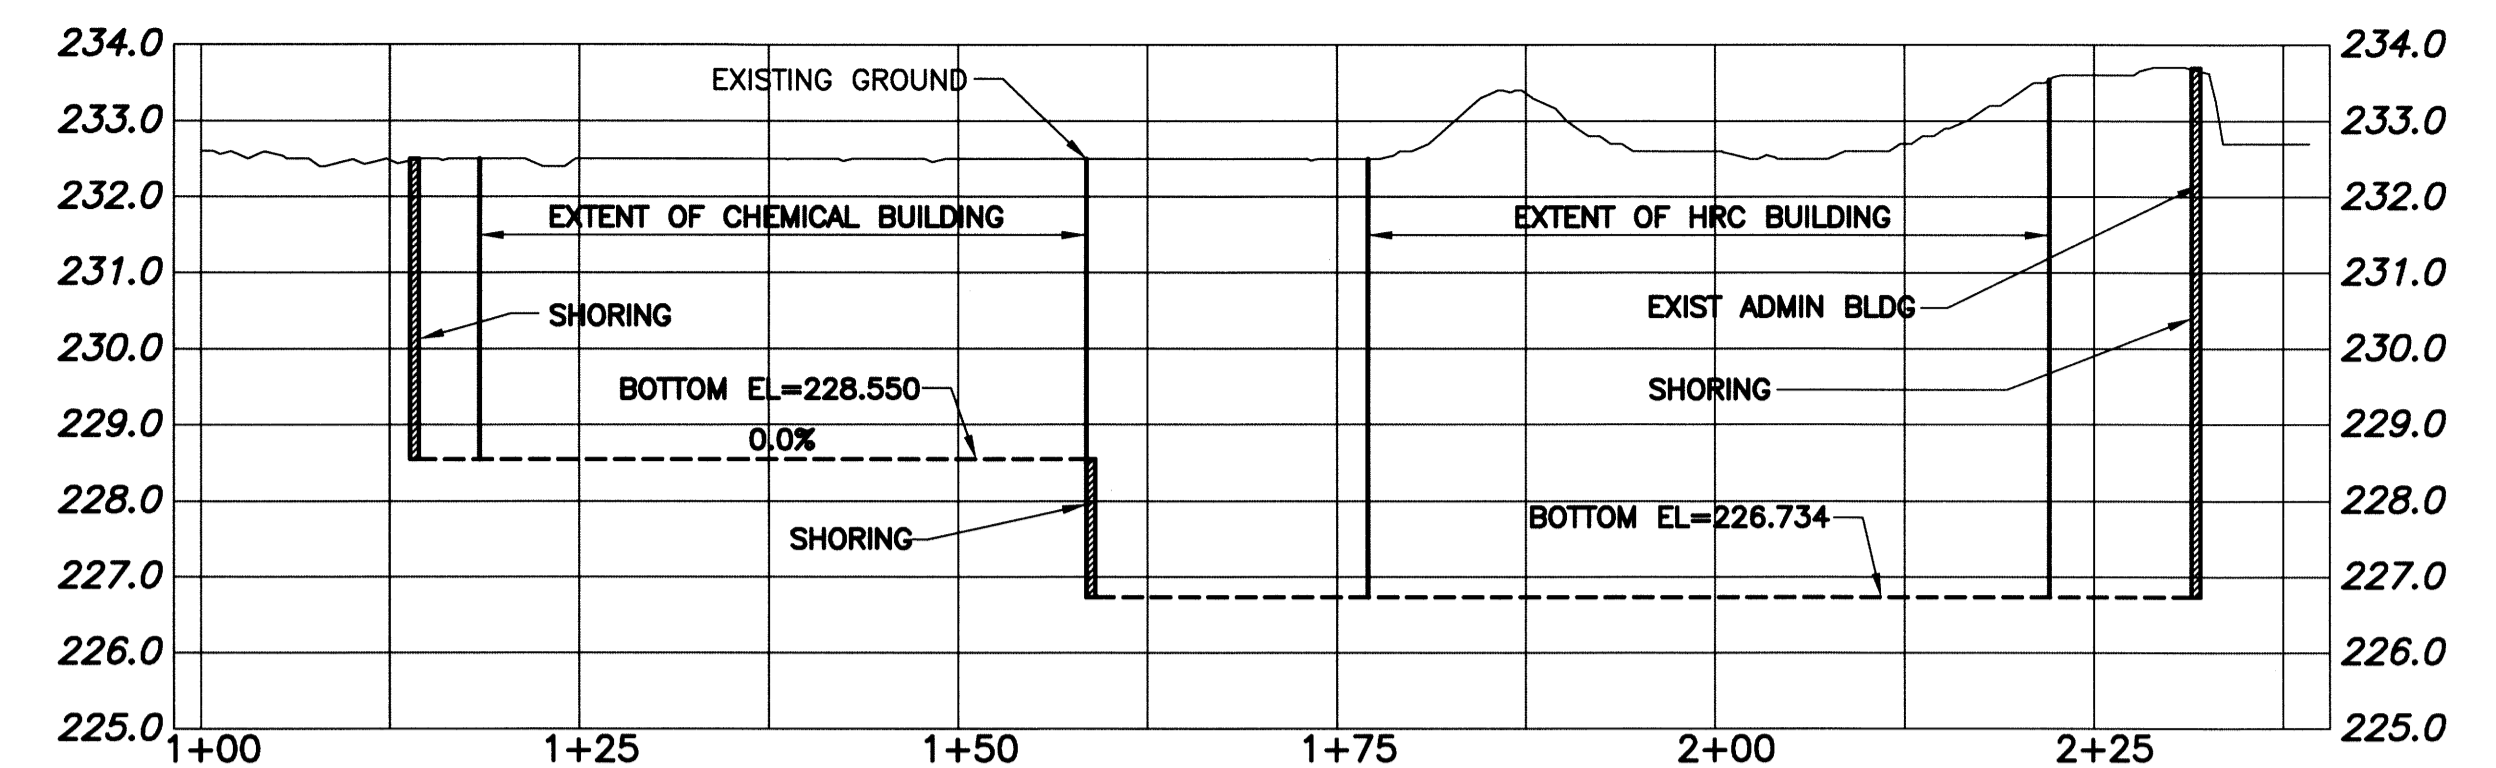


CHEMICAL BLDG, GENERATOR BLDG, HRC & VORTEX BLDG EXCAVATION SECTION A-A

SCALE: HOR=1:500
VER=1:100

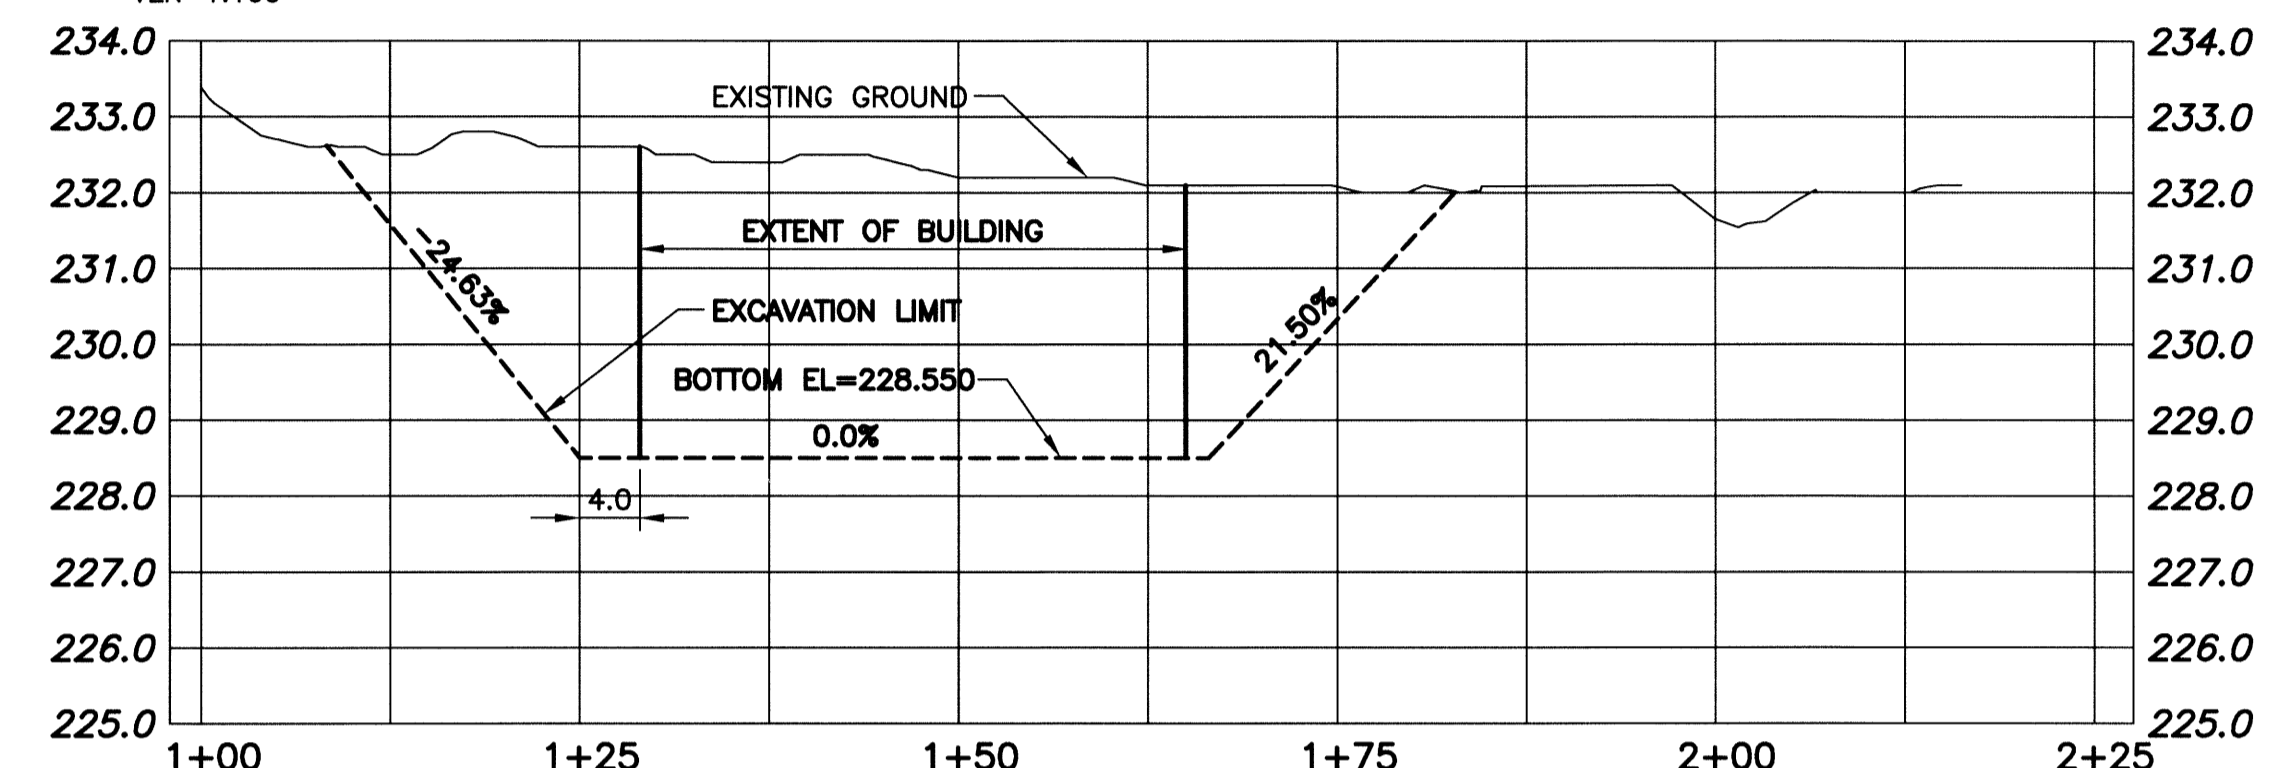


CHEMICAL BLDG, GENERATOR BLDG, HRC & VORTEX BLDG EXCAVATION SECTION B-B

SCALE: HOR=1:500
VER=1:100

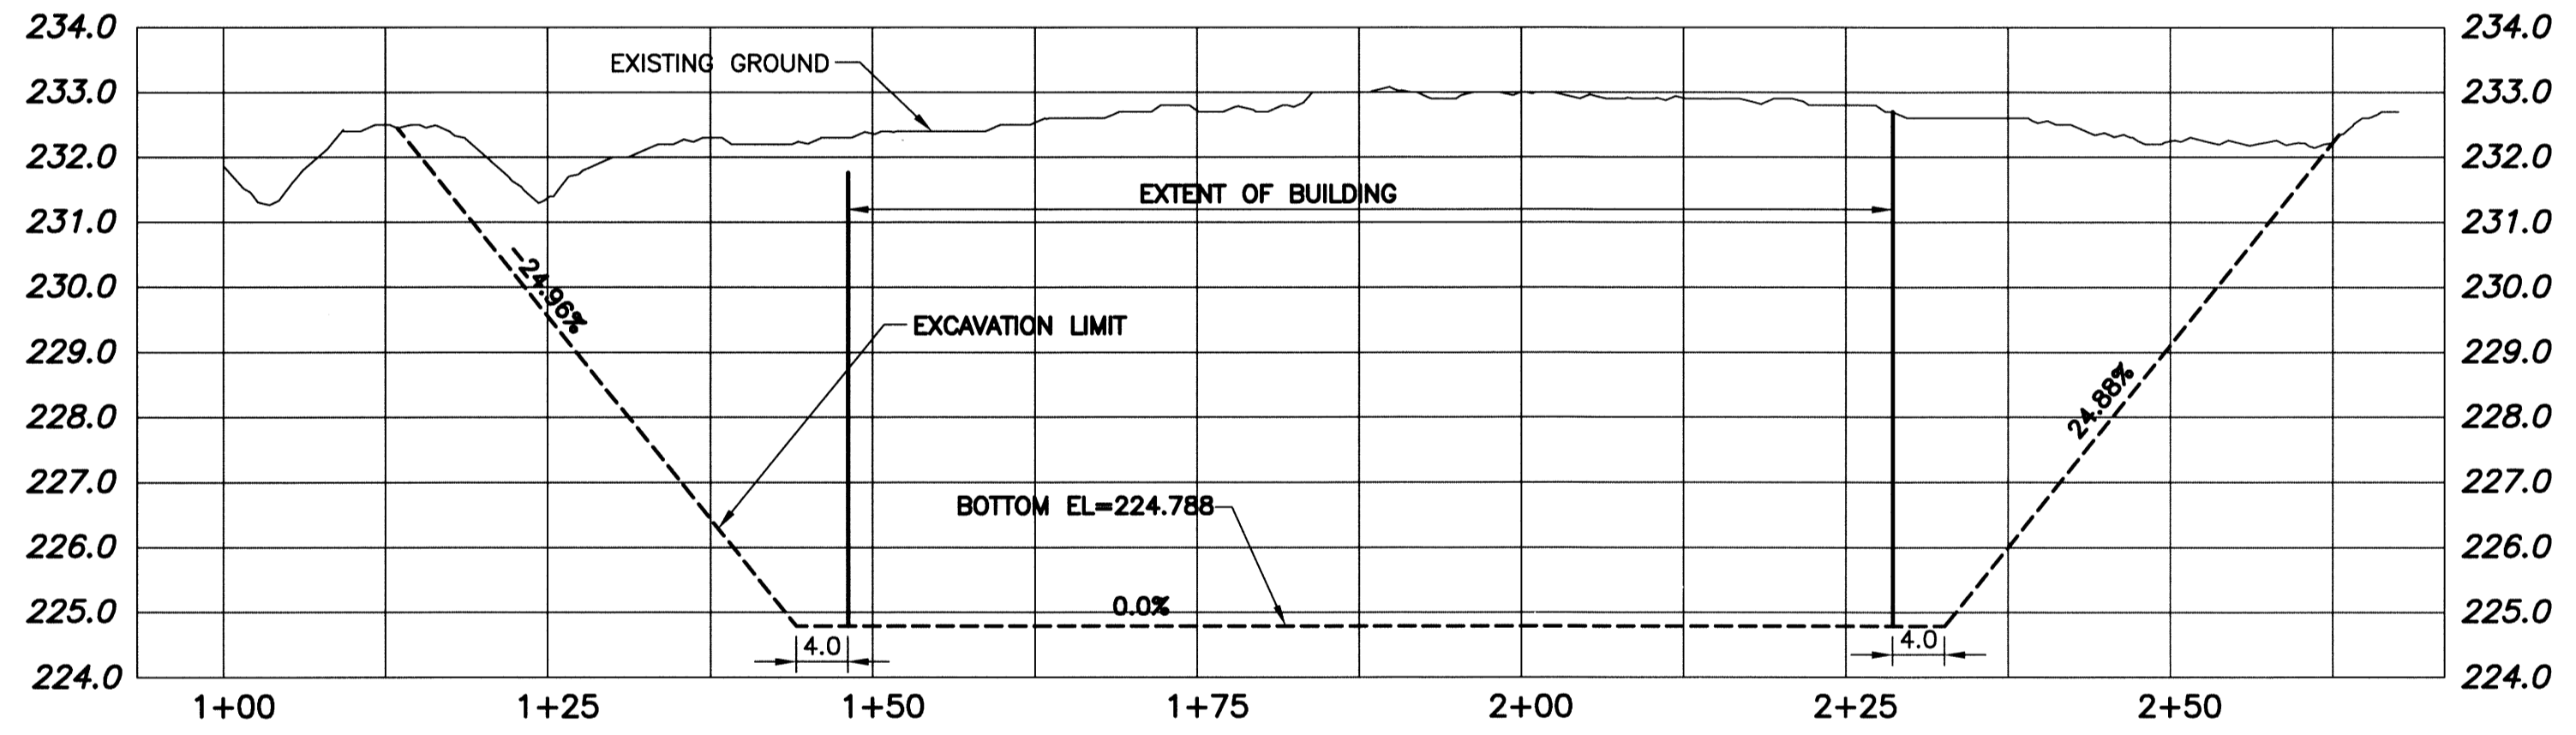


CLAIRIFIERS EXCAVATION SECTION C-C

SCALE: HOR=1:500
VER=1:100

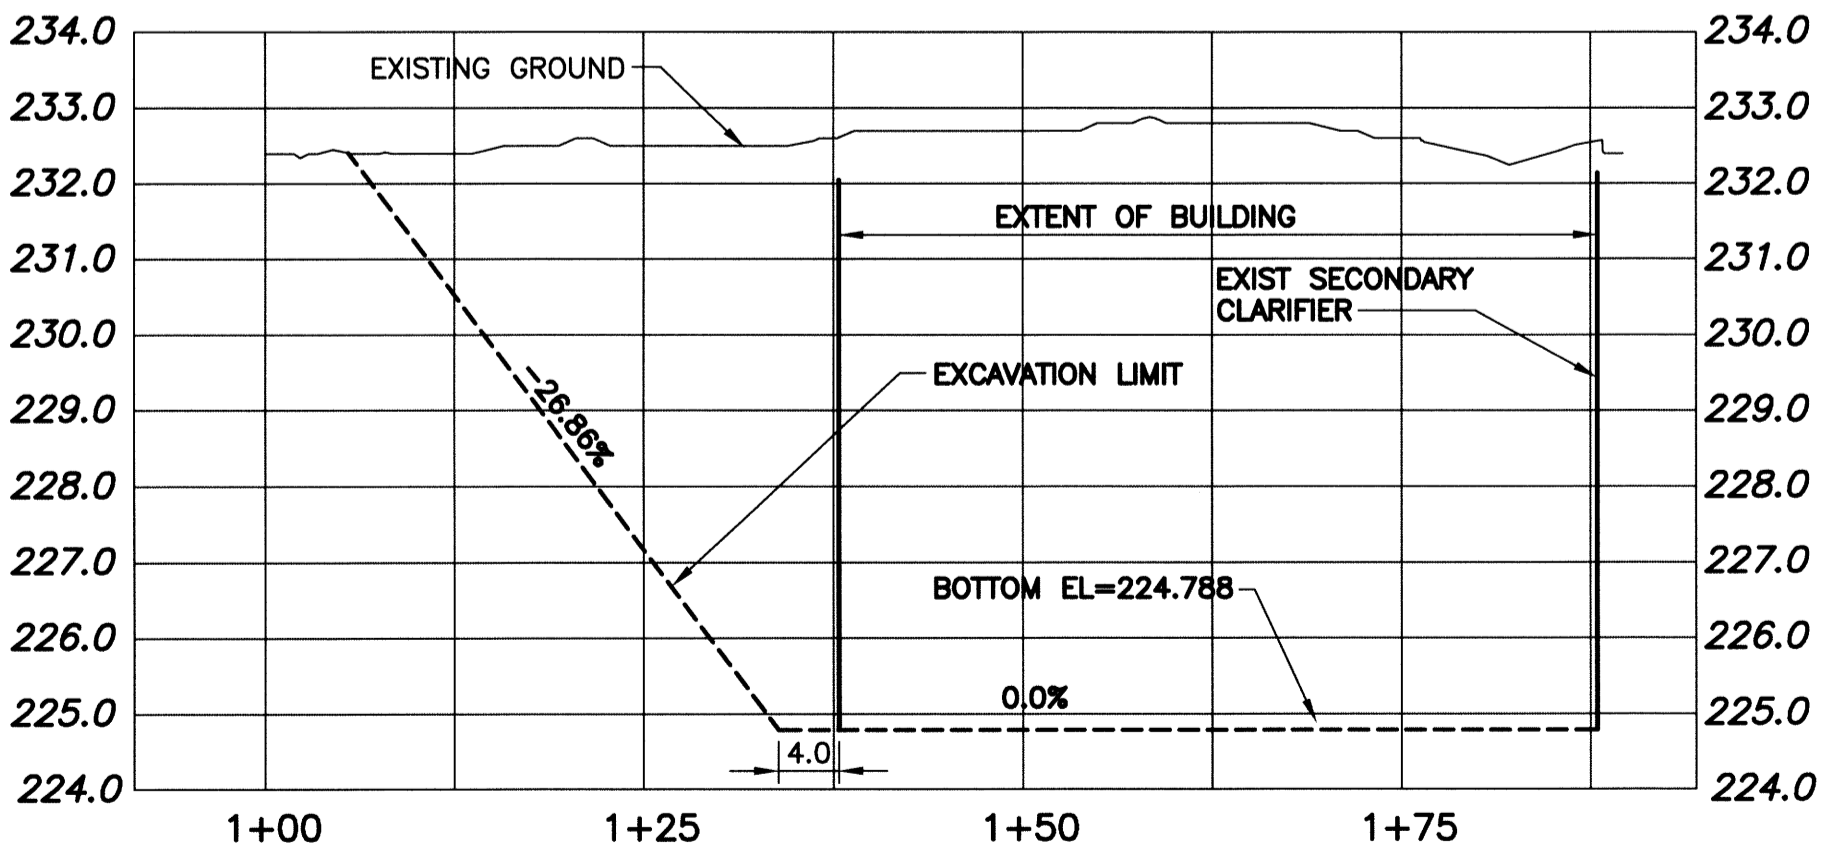


CLAIRIFIERS EXCAVATION SECTION D-D

SCALE: HOR=1:500
VER=1:100

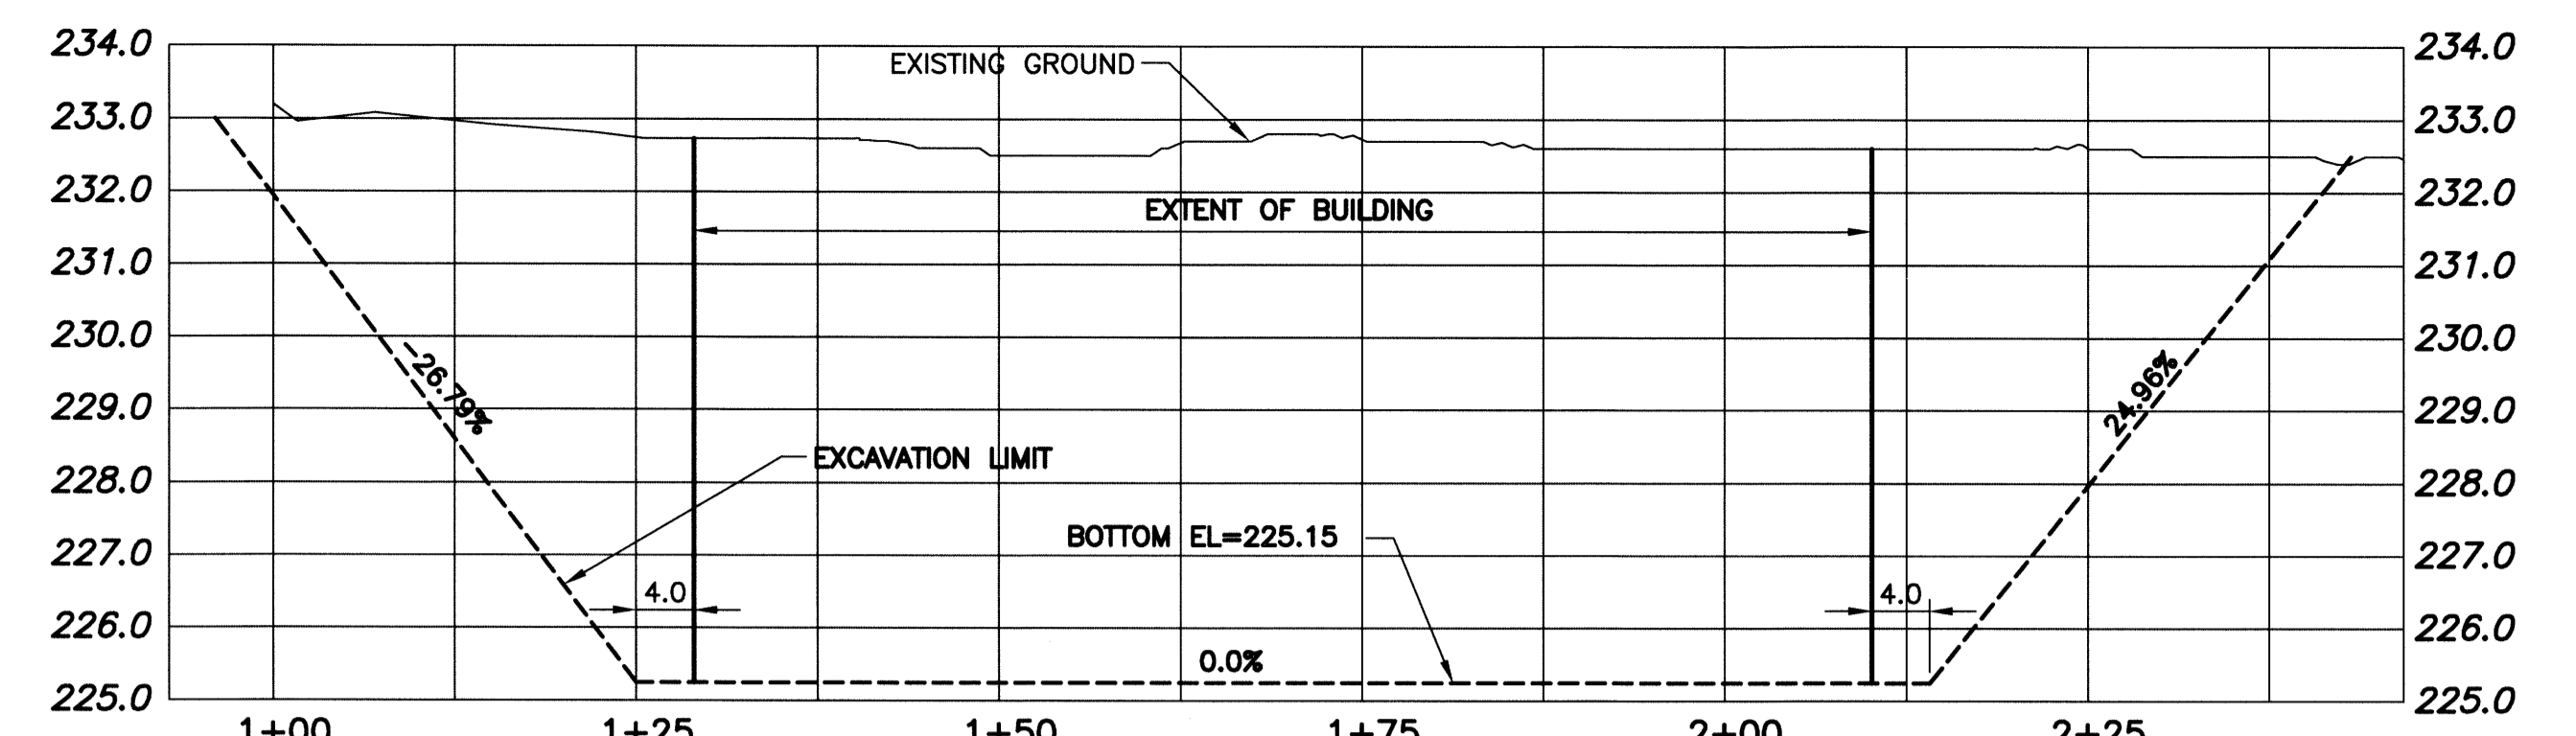


BIOREACTORS EXCAVATION SECTION E-E

SCALE: HOR=1:500
VER=1:100

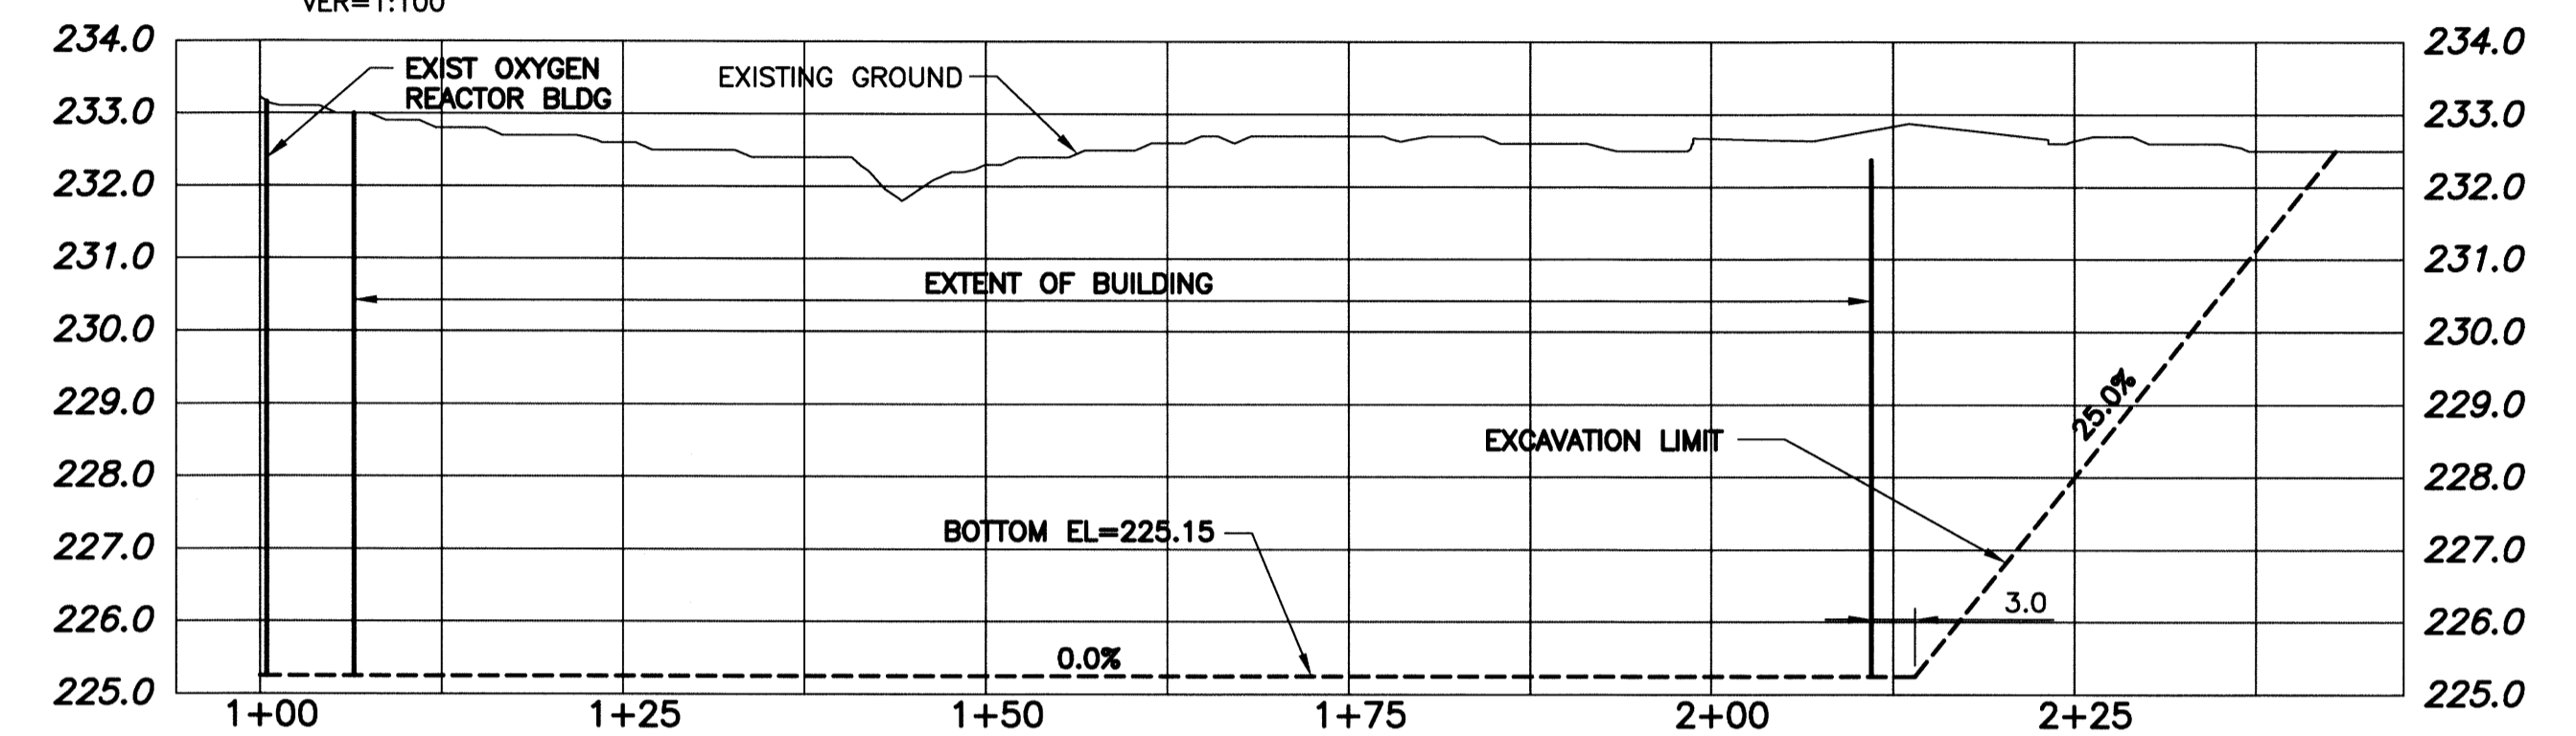


BIOREACTORS EXCAVATION SECTION F-F

SCALE: HOR=1:500
VER=1:100

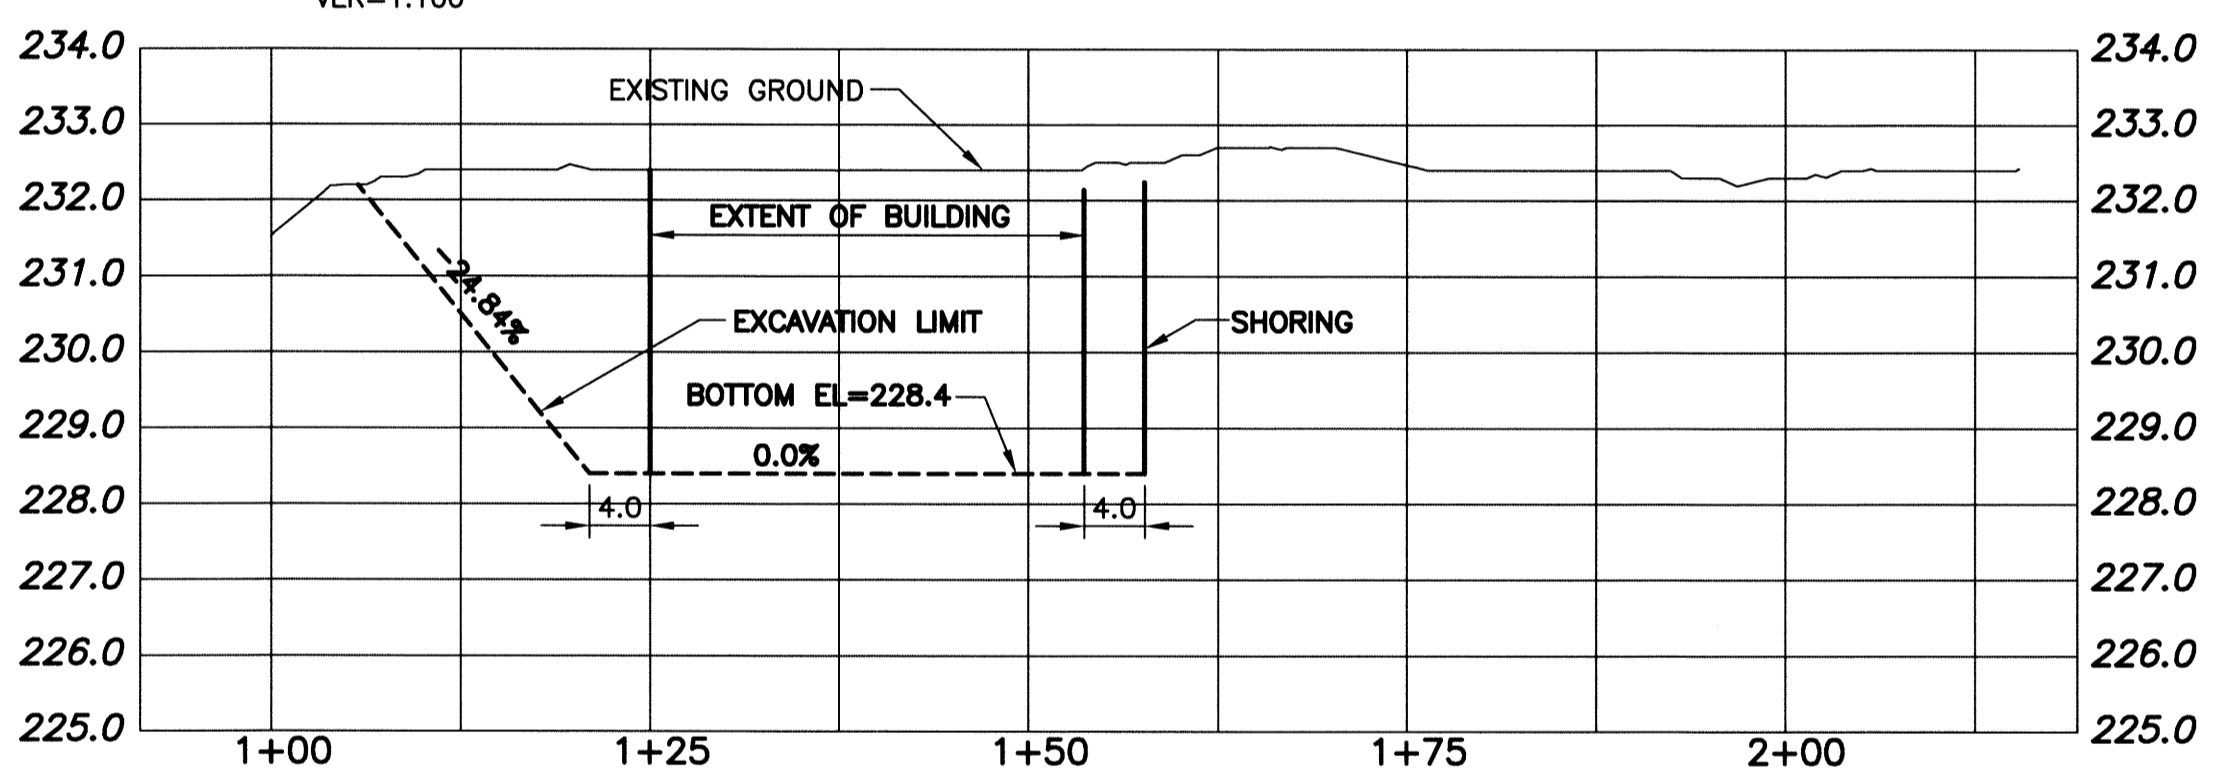

UV BLDG EXCAVATION SECTION G-G

SCALE: HOR=1:500
VER=1:100

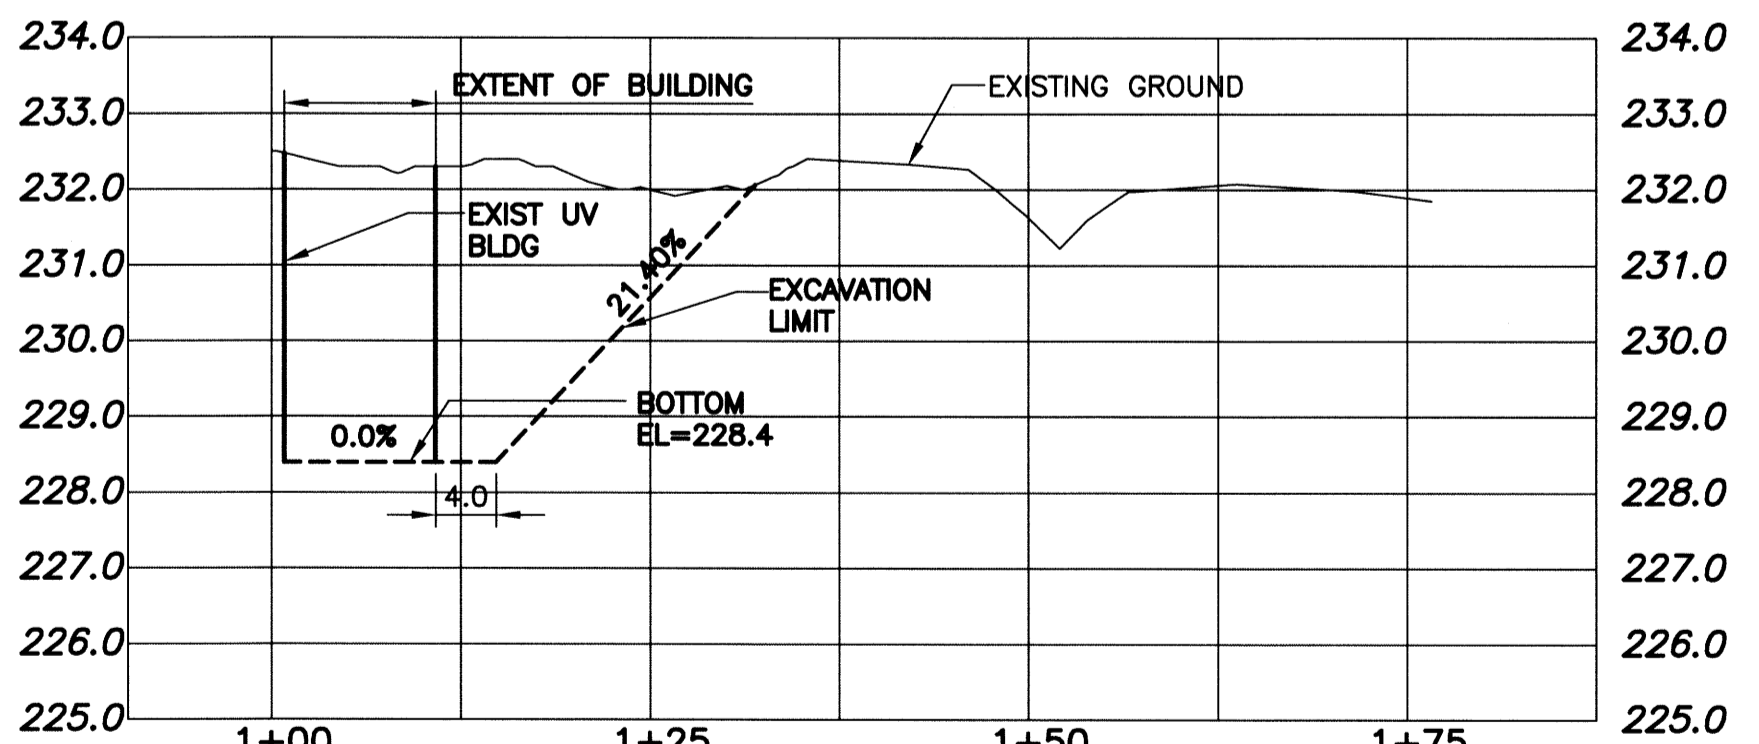

UV BLDG EXCAVATION SECTION H-H

SCALE: HOR=1:500
VER=1:100

NOTE:
1. ALL WORK SHALL BE PERFORMED IN ACCORDANCE WITH THE CITY OF WINNIPEG STANDARD CONSTRUCTION SPECIFICATIONS



B.M. BRASS PLATE LOCATED IN GRADE BEAM OF ADMINSTRATON BUILDING ELEV. 234.059		CH2MHILL.		ENGINEER'S SEAL	
DESIGNED BY: SNC-LAWALLEN		CHECKED BY: EMS		R.J. HOUSTON Member 1395 REGISTERED PROFESSIONAL ENGINEER	
DRAWN BY: DMW		APPROVED BY: RJH		THE CITY OF WINNIPEG WATER AND WASTE DEPARTMENT	
SCALE: AS NOTED		RELEASED FOR CONSTRUCTION BY:		SOUTH END WATER POLLUTION CONTROL CENTRE SEWPPC UPGRADE/EXPANSION PROJECT CIVIL SITE EXCAVATION SECTIONS	
DATE: 2014/06/27		DATE:		CITY DRAWING NUMBER 1-0102-CGAD-A004	
CONSULTANT NO.: 13-0338-002		ISSUED FOR TENDER		SHEET 001	
NO. REVISIONS		DATE		REV. 00	
DATE		DESIGN/CHECK		SIZE A1	

PLOT DATE: Jun 24, 2014 - 4:30pm

FILE NAME: 333-2014_1-0102-CGAD-A004-001_R00.dwg

LAST SAVE: 2014/06/24 - 4:30pm
PATH: P:\Projects\2013\13-0338-002\DocControl\ToBeIssued\DWG\333-2014_1-0102-CGAD-A004-001_R00.dwg