




LAST SAVE: 2014/06/24 - 3:43pm
 PATH: P:\Projects\2013\13-0338-002\Doc.Control\ToBeIssued\DWG\333-2014_1-0102-CGAD-A005-001_R00.dwg

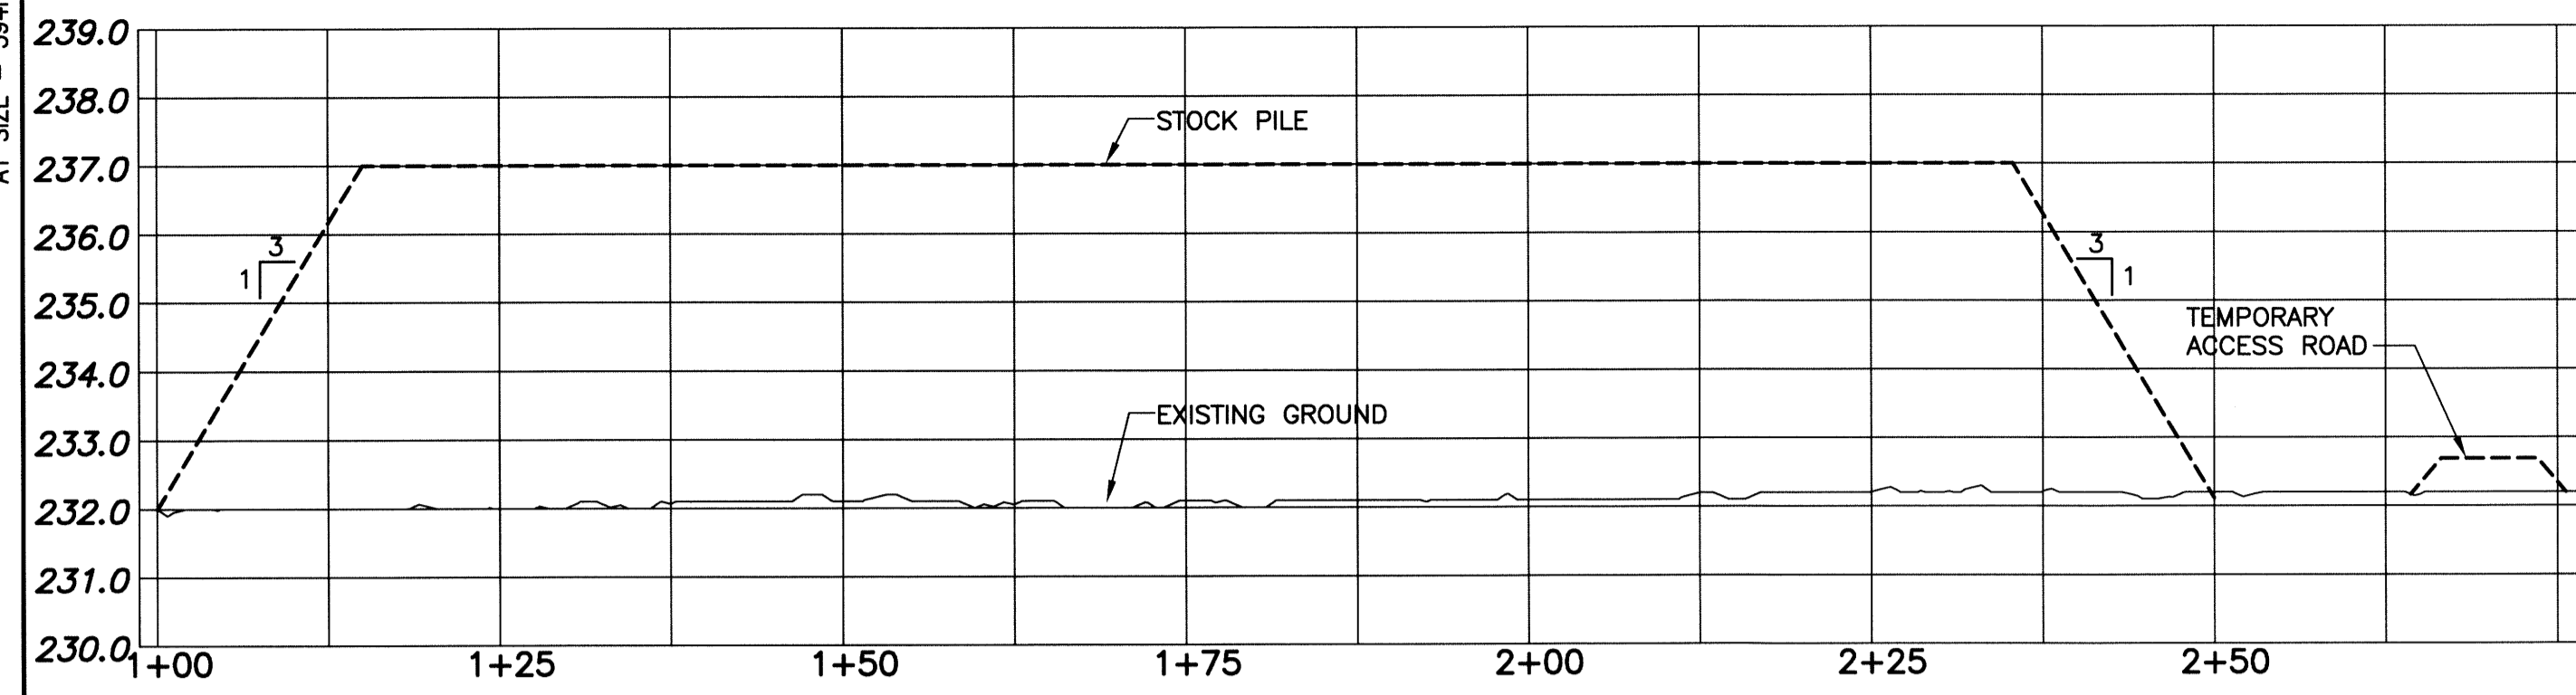


NORTH WEST STOCKPILE SECTION I-I
 SCALE: HOR=1:500
 VER=1:100

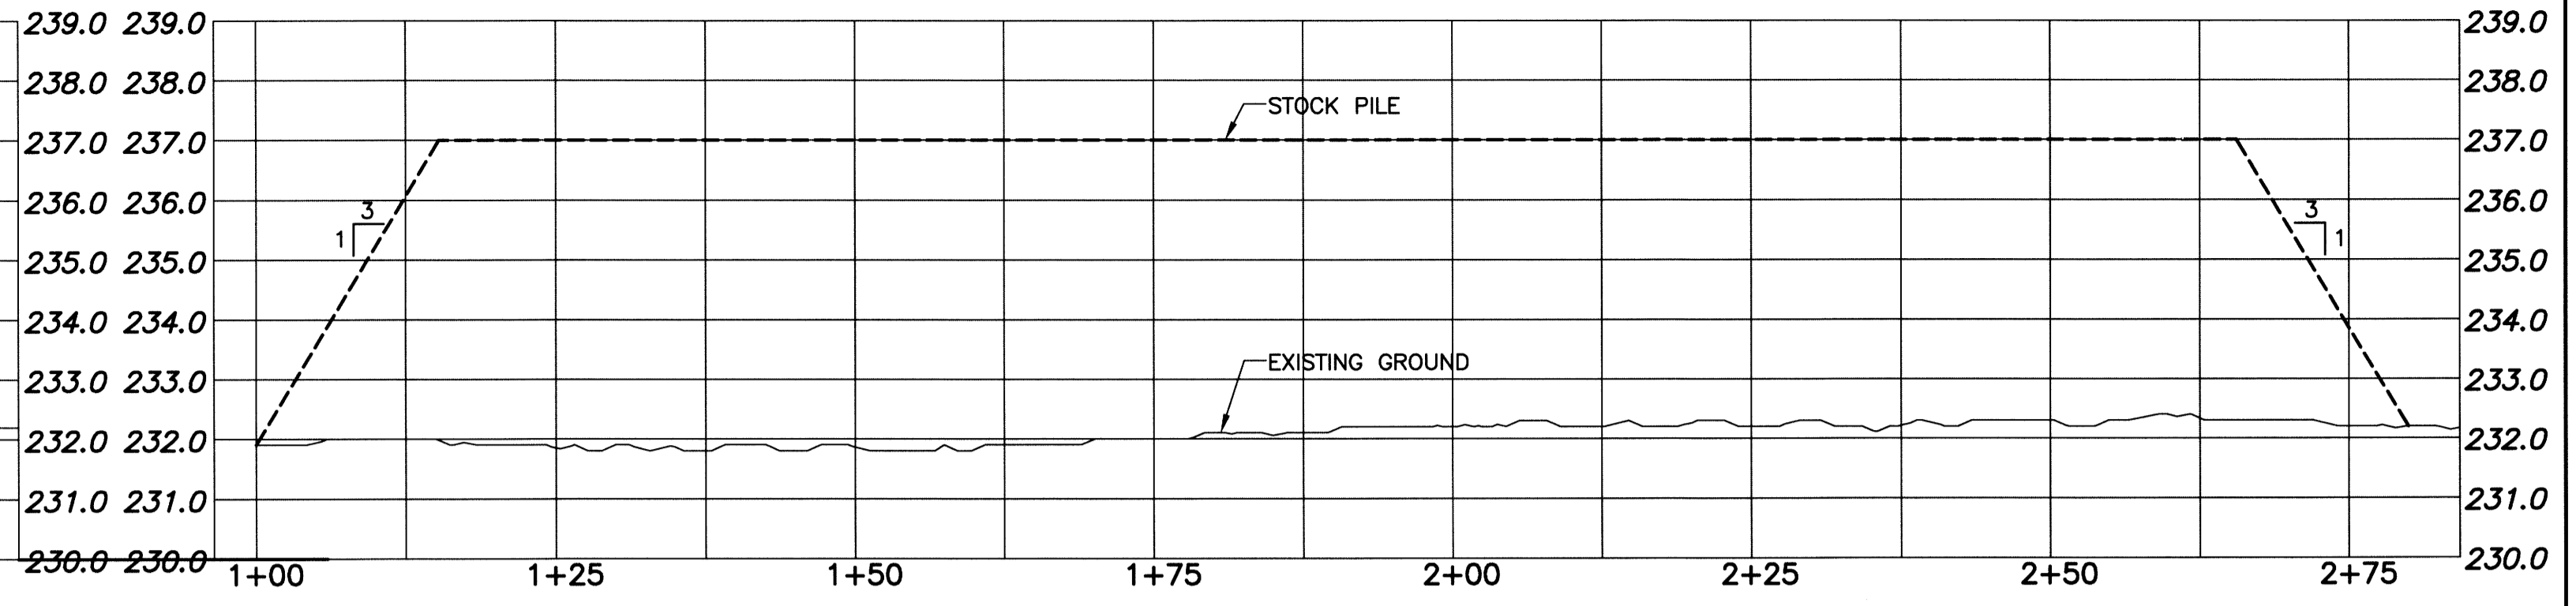

SOUTH WEST STOCKPILE SECTION L-L
 SCALE: HOR=1:500
 VER=1:100

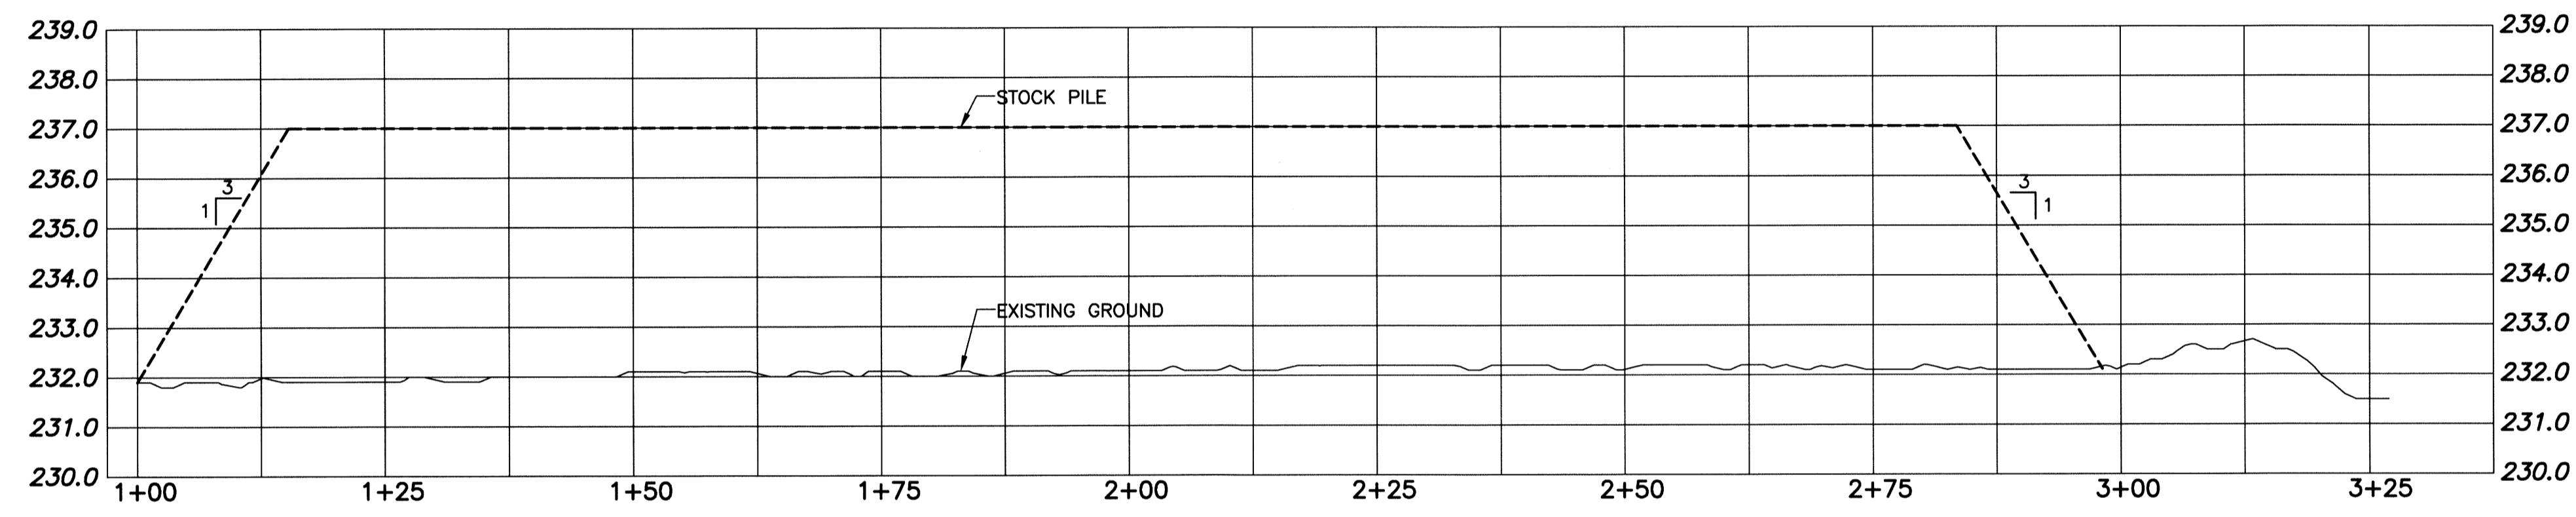

NORTH WEST STOCKPILE SECTION J-J
 SCALE: HOR=1:500
 VER=1:100

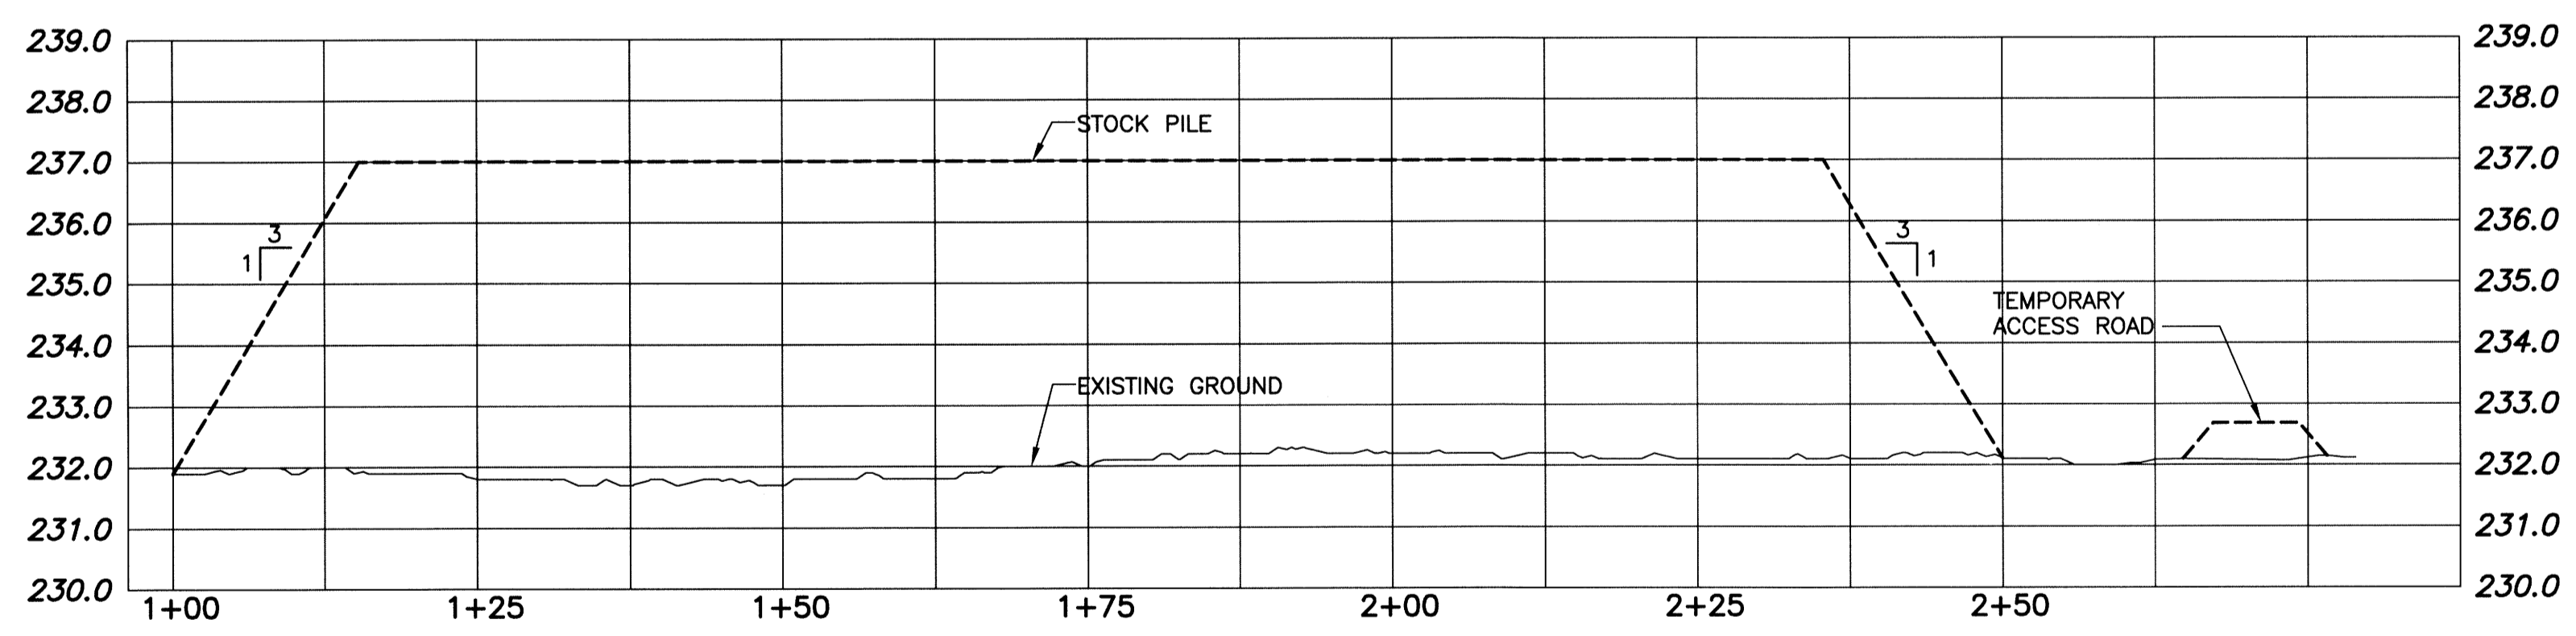


SOUTH WEST STOCK PILE SECTION K-K
 SCALE: HOR=1:500
 VER=1:100

NOTE:
 1. ALL WORK SHALL BE PERFORMED IN ACCORDANCE WITH THE CITY OF WINNIPEG STANDARD CONSTRUCTION SPECIFICATIONS



B.M. BRASS PLATE LOCATED IN GRADE BEAM OF ADMINSTRATON BUILDING ELEV. 234.059			
DO	ISSUED FOR 100% FINAL REVIEW	06/2014	BJM
NO.	REVISIONS	DATE	DESIGN CHECK

CH2MHILL.	
DESIGNED BY: EMS	CHECKED BY: BJM
DRAWN BY: DMW	APPROVED BY: RJH
SCALE: AS NOTED	RELEASED FOR CONSTRUCTION BY:
DATE: 2014/06/27	DATE:
CONSULTANT NO.: 13-0338-002	

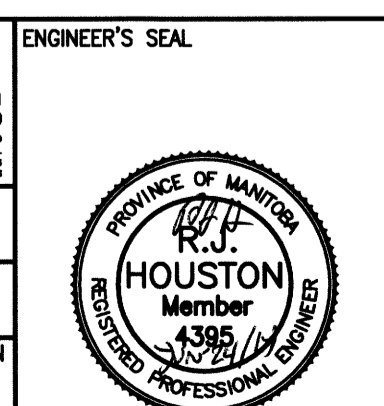

THE CITY OF WINNIPEG
 WATER AND WASTE DEPARTMENT

SOUTH END WATER POLLUTION CONTROL CENTRE
 SENWPC UPGRADE/EXPANSION PROJECT
 CIVIL
 STOCKPILE SECTIONS

CITY DRAWING NUMBER	SHEET	REV.	SIZE
1-0102-CGAD-A005	001	00	A1