



**SERVICE BLDG AND CHEMICAL STORAGE BLDG UTILITIES**  
SCALE: 1:250

**NOTE:**  
DRAWING PROVIDED FOR INFORMATION ONLY.  
THE DRAWING SHOWS EXISTING BURIED UTILITY  
SERVICE CONNECTIONS AROUND  
ADMINISTRATION BLDG.

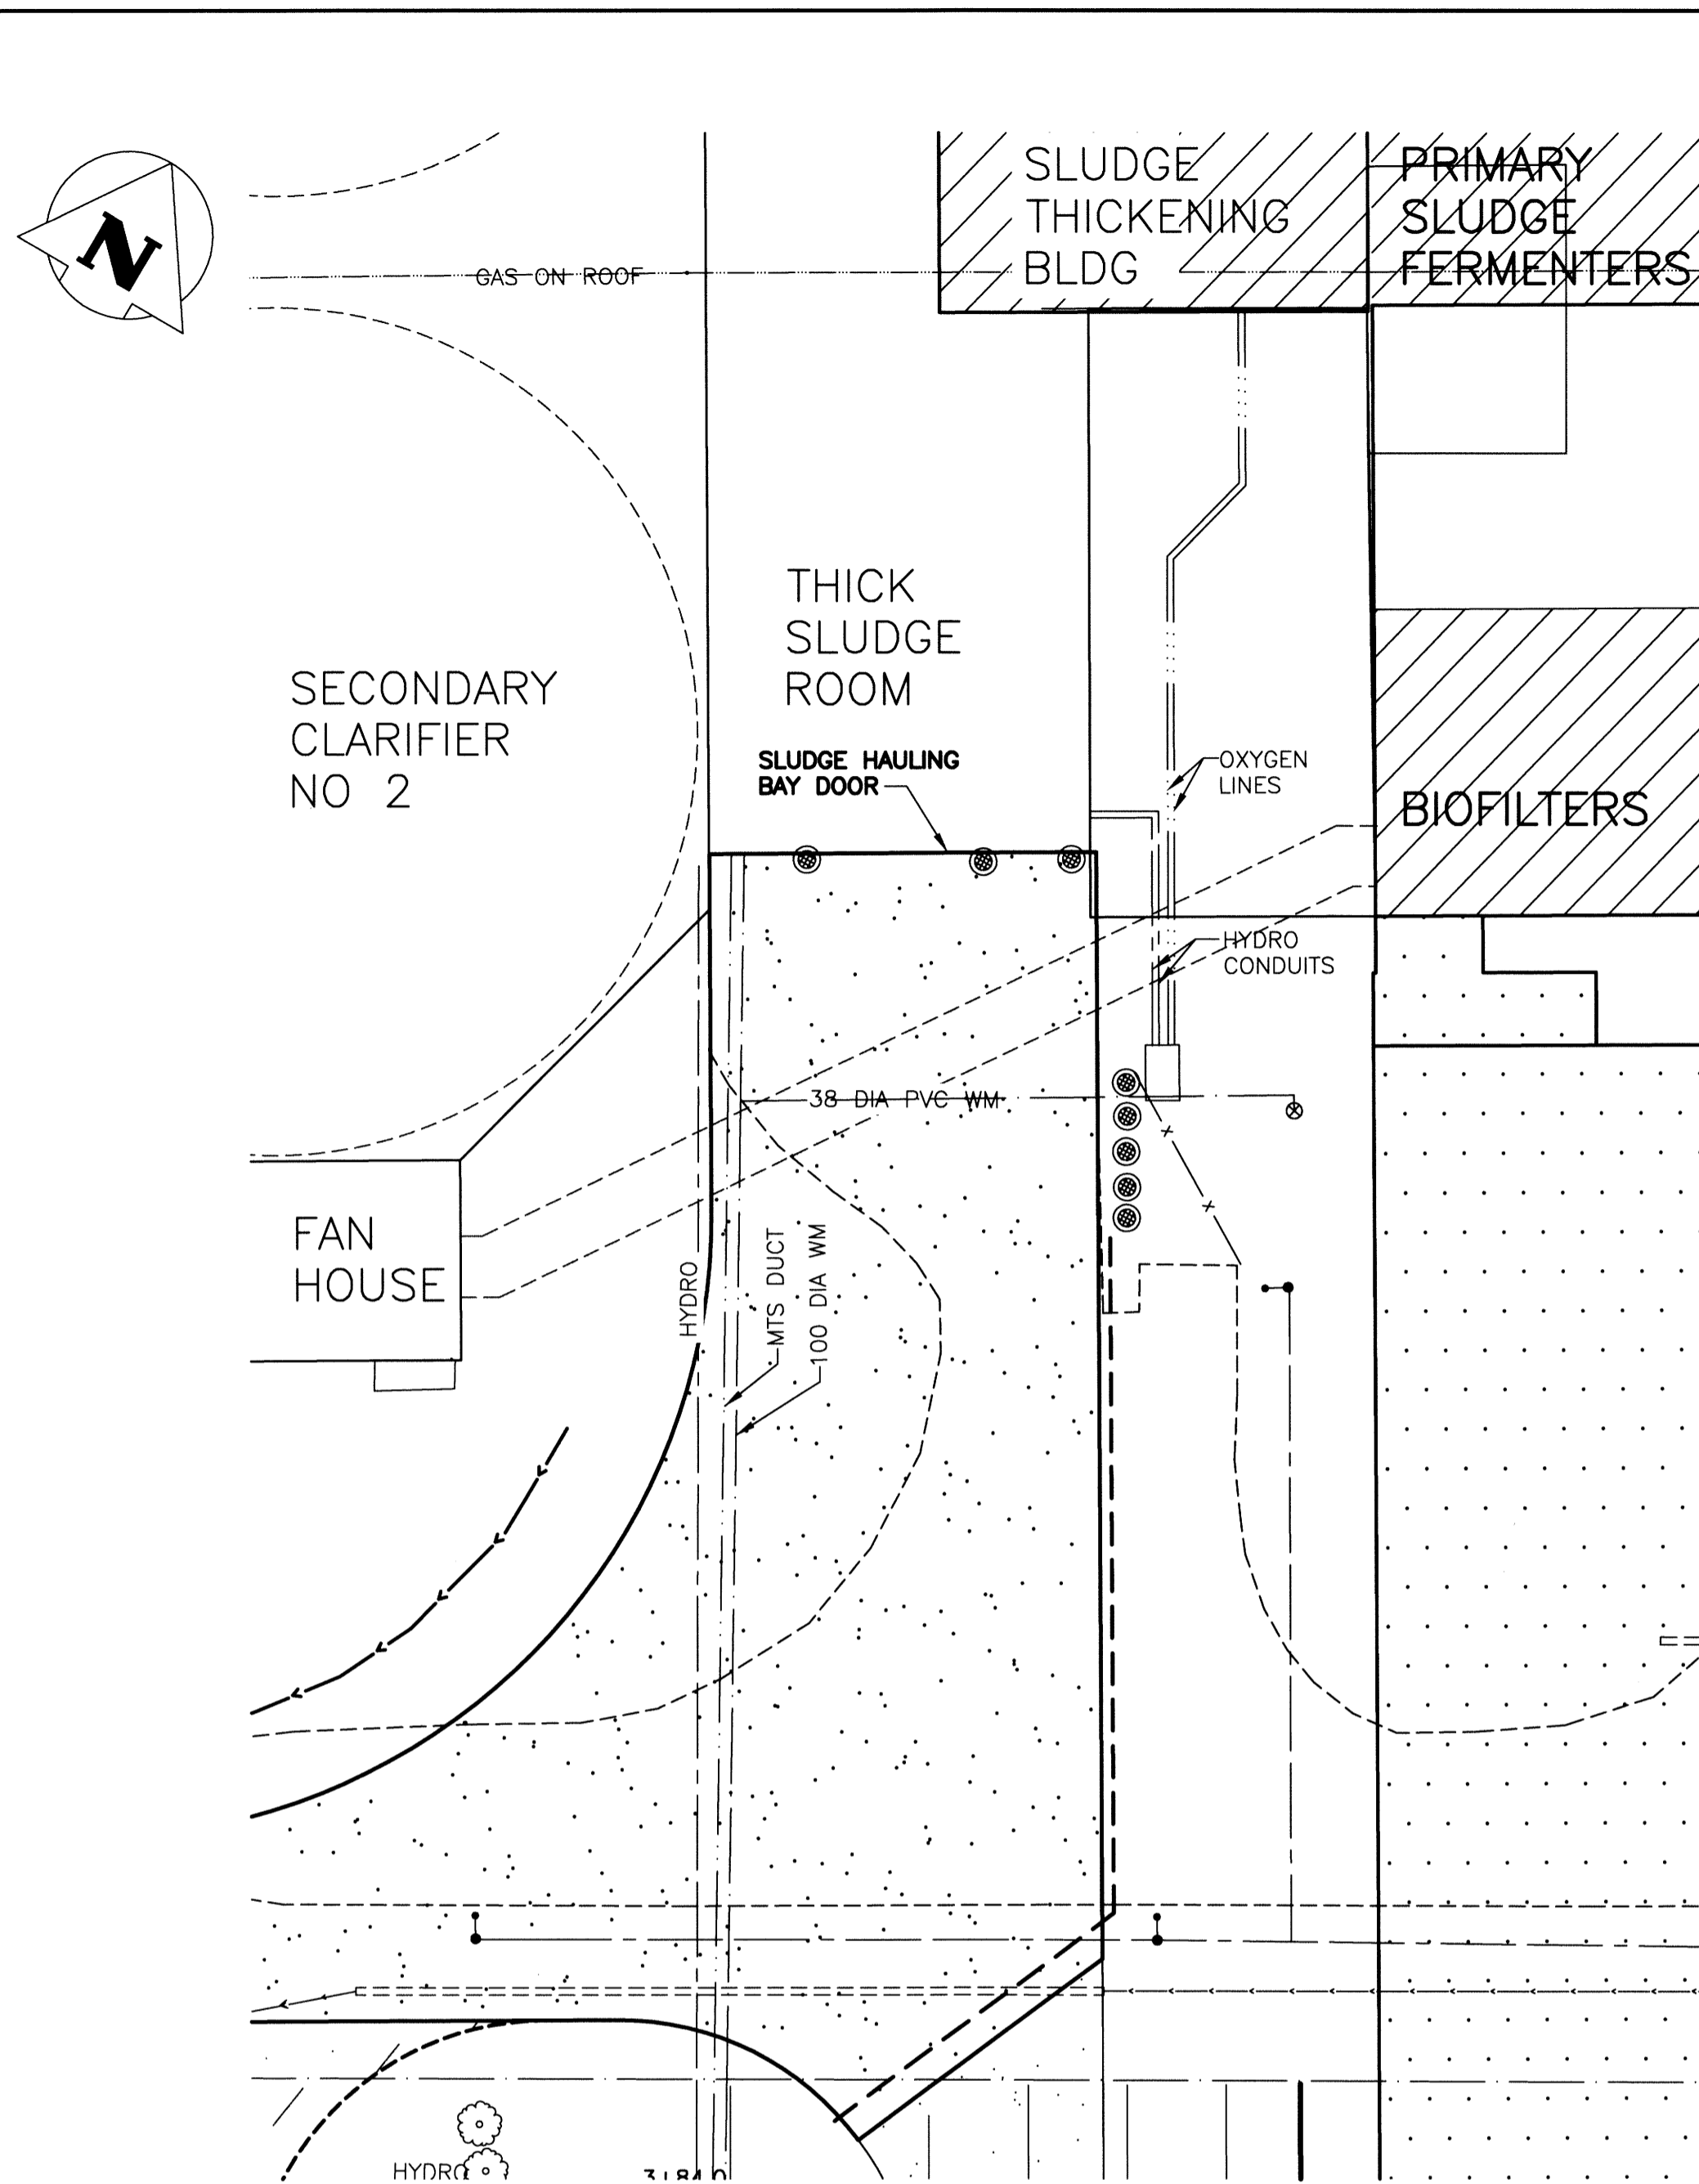


**SLUDGE THICKENING BLDG UTILITIES**  
SCALE: 1:250

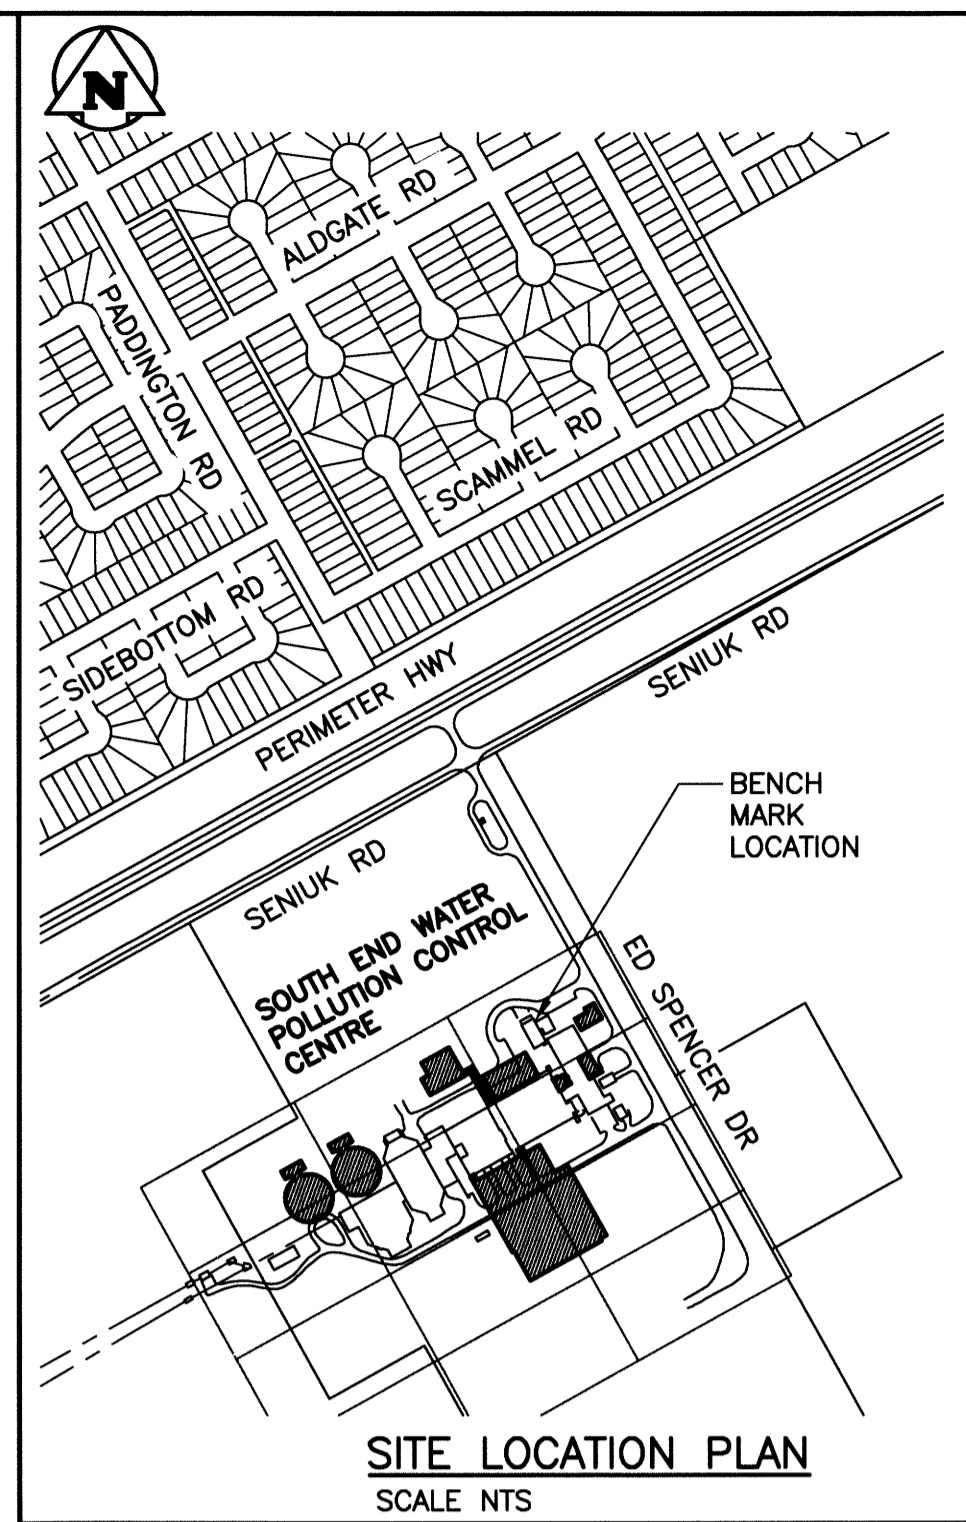

**SITE LOCATION PLAN**  
SCALE: NTS

LEGEND	EXISTING	NEW
SEWER	—	—
SEWER MH	○	●
SEWER PLUG	—	—
SEWER CB	□	□
SEWER STRUCT	□	□
WM	—	—
WM VALVE	⊗	⊗
WM HYDRANT	⊕	⊕
GAS	—	—
HYDRO	—	—
HYDRO POLE	●HP	●HP
HYDRO STR	□	□
HYDRO POLE	●H	●H
STREET LIGHT	—	—
HYDRO TRANSFORMER	⊠	⊠
BOLLARD	⊙	⊙
TREE	⊗	⊗
SHRUBS/BUSH	⊗	⊗
CULVERT	—	—
DITCH	—	—
ROAD	—	—
FENCE	—	—
LEASED LAND UNDER CULTIVATION	—	—
EXIST. STRUCTURE TO BE MODIFIED	—	▨
NEW STRUCTURE	—	⊠
NEW ROAD	—	⊠

**NOTE:**  
1. ALL WORK SHALL BE PERFORMED IN  
ACCORDANCE WITH THE CITY OF WINNIPEG  
STANDARD CONSTRUCTION SPECIFICATIONS

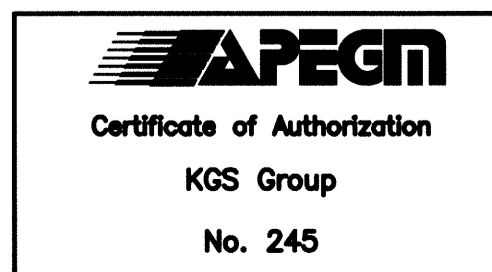

B.M. BRASS PLATE LOCATED IN GRADE BEAM OF ADMINISTRATION BUILDING ELEV. 234.059			
00	ISSUED FOR TENDER	06/2014	EMS BJJ
NO.	REVISIONS	DATE	DESIGN CHECK

<b>CH2MHILL</b>	
DESIGNED BY: EMS	CHECKED BY: BJM
DRAWN BY: DMW	APPROVED BY: RJH
SCALE: AS NOTED	RELEASED FOR CONSTRUCTION BY:
DATE: 2014/06/27	DATE:
CONSULTANT NO.: 13-0338-002	



**THE CITY OF WINNIPEG**  
WATER AND WASTE DEPARTMENT

SOUTH END WATER POLLUTION CONTROL CENTRE  
SEWPPC UPGRADE/EXPANSION PROJECT  
CIVIL  
EXISTING BUILDING SERVICE UTILITIES

CITY DRAWING NUMBER	SHEET	REV.	SIZE
1-0102-CUTY-Y005	002	00	A1